
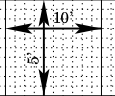


BY	DATE

ORIGINAL SURVEY	SURVEYED	DATE
NOTE BOOK	PLOTTED	
	TEMPLATE	
	AREAS	
	CHECKED	

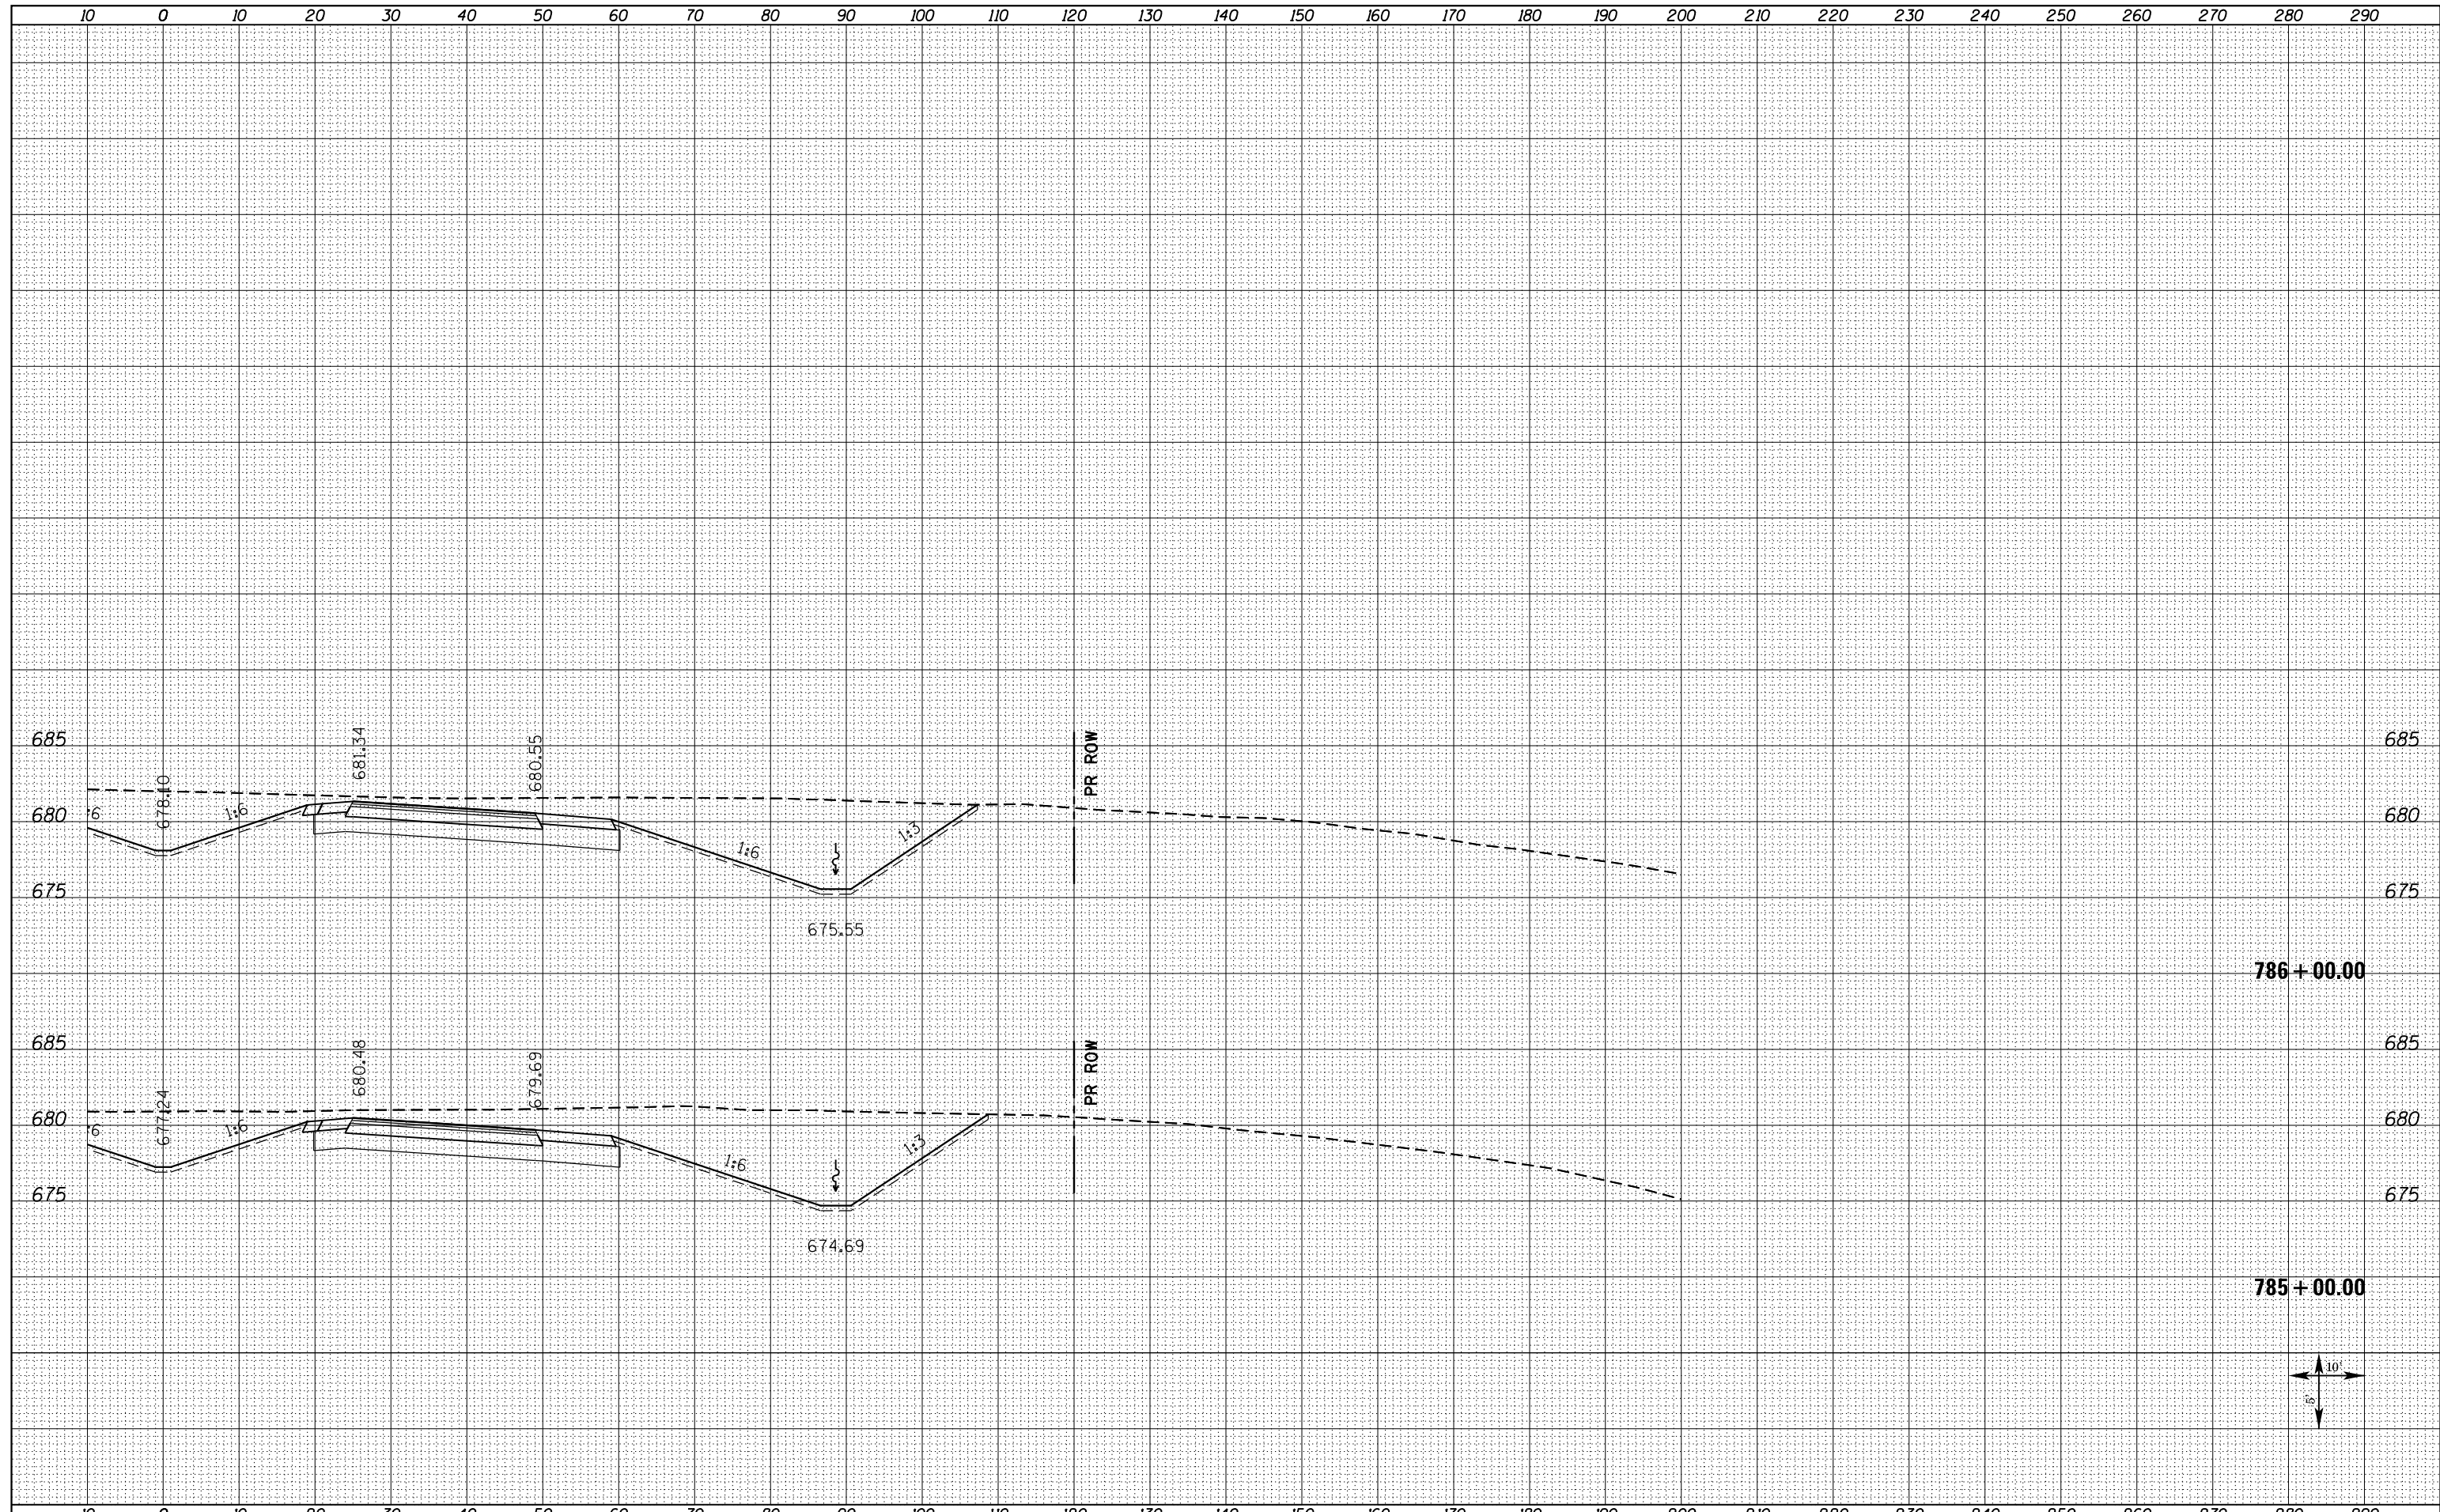

FILE NAME = D468409-SHT-XSHT-US34-C.dgn	USER NAME = zechl	DESIGNED - DBS	REvised -	STATE OF ILLINOIS DEPARTMENT OF TRANSPORTATION	CROSS SECTIONS US ROUTE 34	F.A.P. RTE. = 313	SECTION = 7-2 ; 6-1	COUNTY = HENDERSON	TOTAL SHEETS = 976	SHEET NO. = 793	
	PLOT SCALE = 20.0000' / in.	CHECKED - CSB	REvised -			SCALE: NOTED	SHEET NO. 178R OF 209 SHEETS	STA. 785+00.00 TO STA. 786+00.00	CONTRACT NO. 68409		
	PLOT DATE = 10/16/2012	DATE = 10/2012	REvised -			ILLINOIS FED. AID PROJECT					