


DATE	
BY	
FINISHED SURVEY	
PLOTTED TEMPLATE	
NOTE BOOK	
AREAS CHECKED	

DATE	
BY	
ORIGINAL SURVEY	
PLOTTED TEMPLATE	
NOTE BOOK	
AREAS CHECKED	

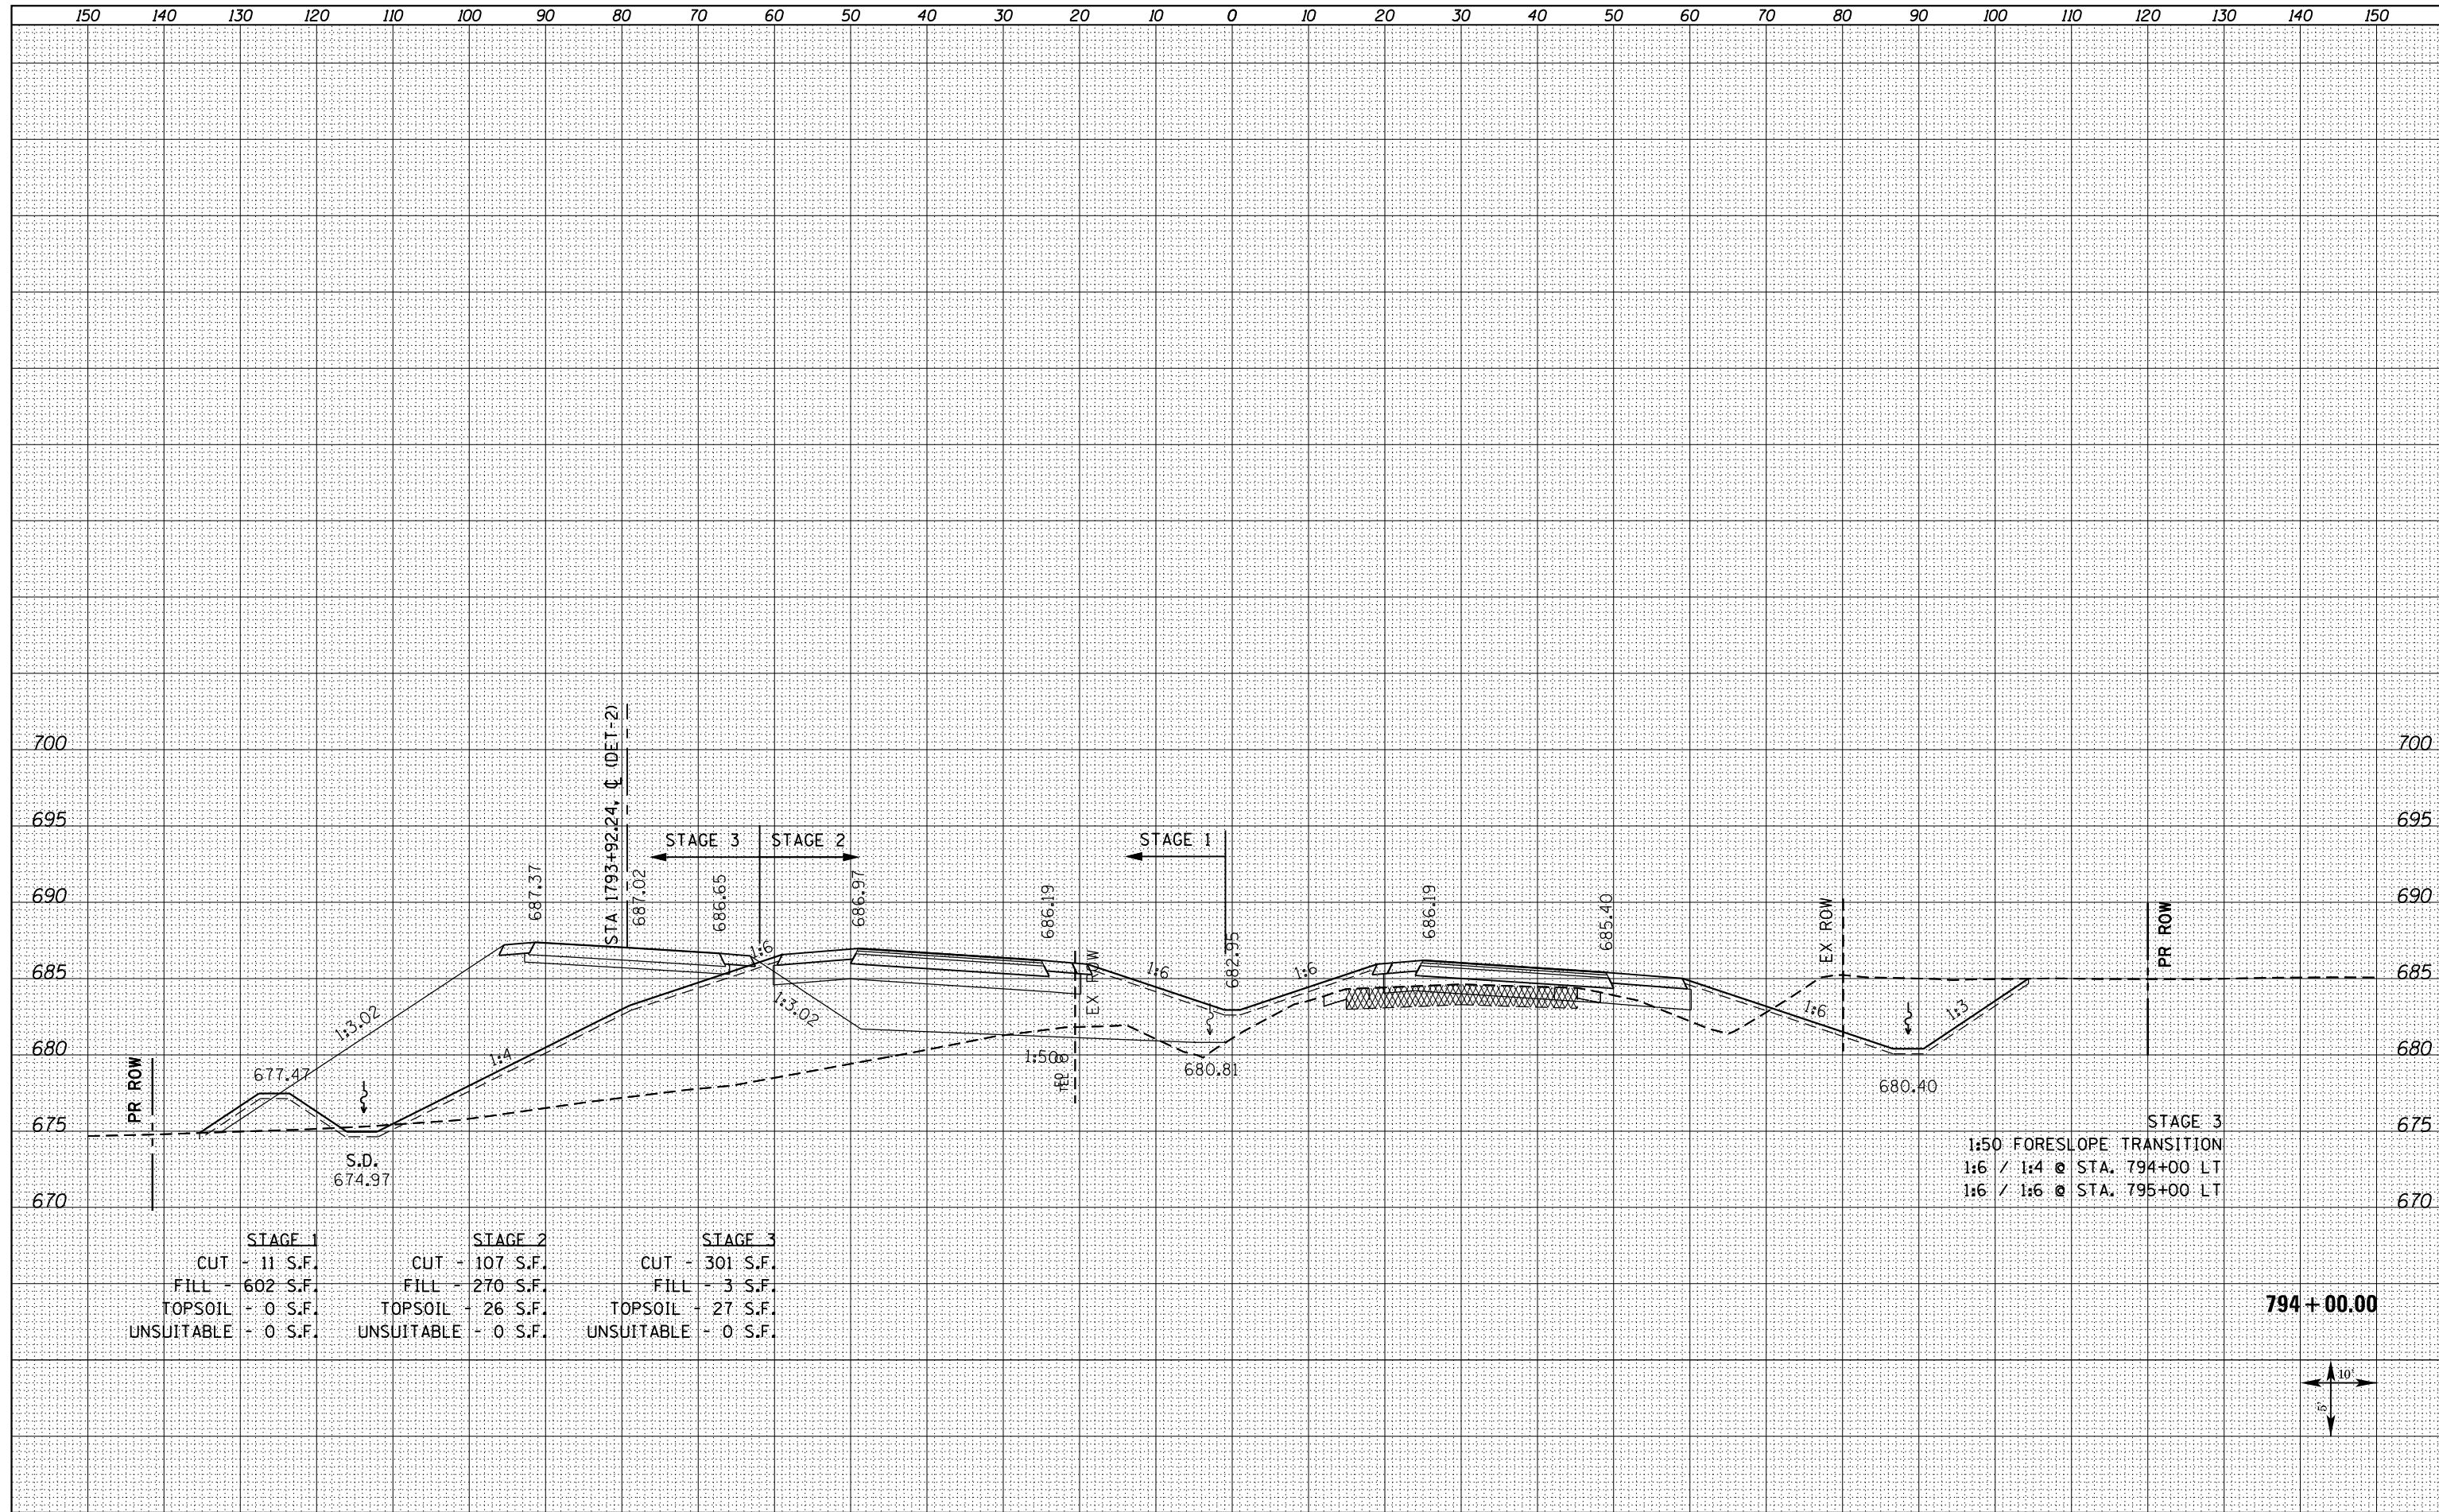

STAGE 1	STAGE 2	STAGE 3
CUT - 11 S.F.	CUT - 107 S.F.	CUT - 301 S.F.
FILL - 602 S.F.	FILL - 270 S.F.	FILL - 3 S.F.
TOPSOIL - 0 S.F.	TOPSOIL - 26 S.F.	TOPSOIL - 27 S.F.
UNSUITABLE - 0 S.F.	UNSUITABLE - 0 S.F.	UNSUITABLE - 0 S.F.

STAGE 3
 1:50 FORESLOPE TRANSITION
 1:6 / 1:4 @ STA. 794+00 LT
 1:6 / 1:6 @ STA. 795+00 LT

794 + 00.00

