


DATE	
BY	
SURVEYED	
PLOTTED	
TEMPLATE	
NOTE BOOK	
AREAS CHECKED	
NO.	

DATE	
BY	
SURVEYED	
PLOTTED	
TEMPLATE	
NOTE BOOK	
AREAS CHECKED	
NO.	

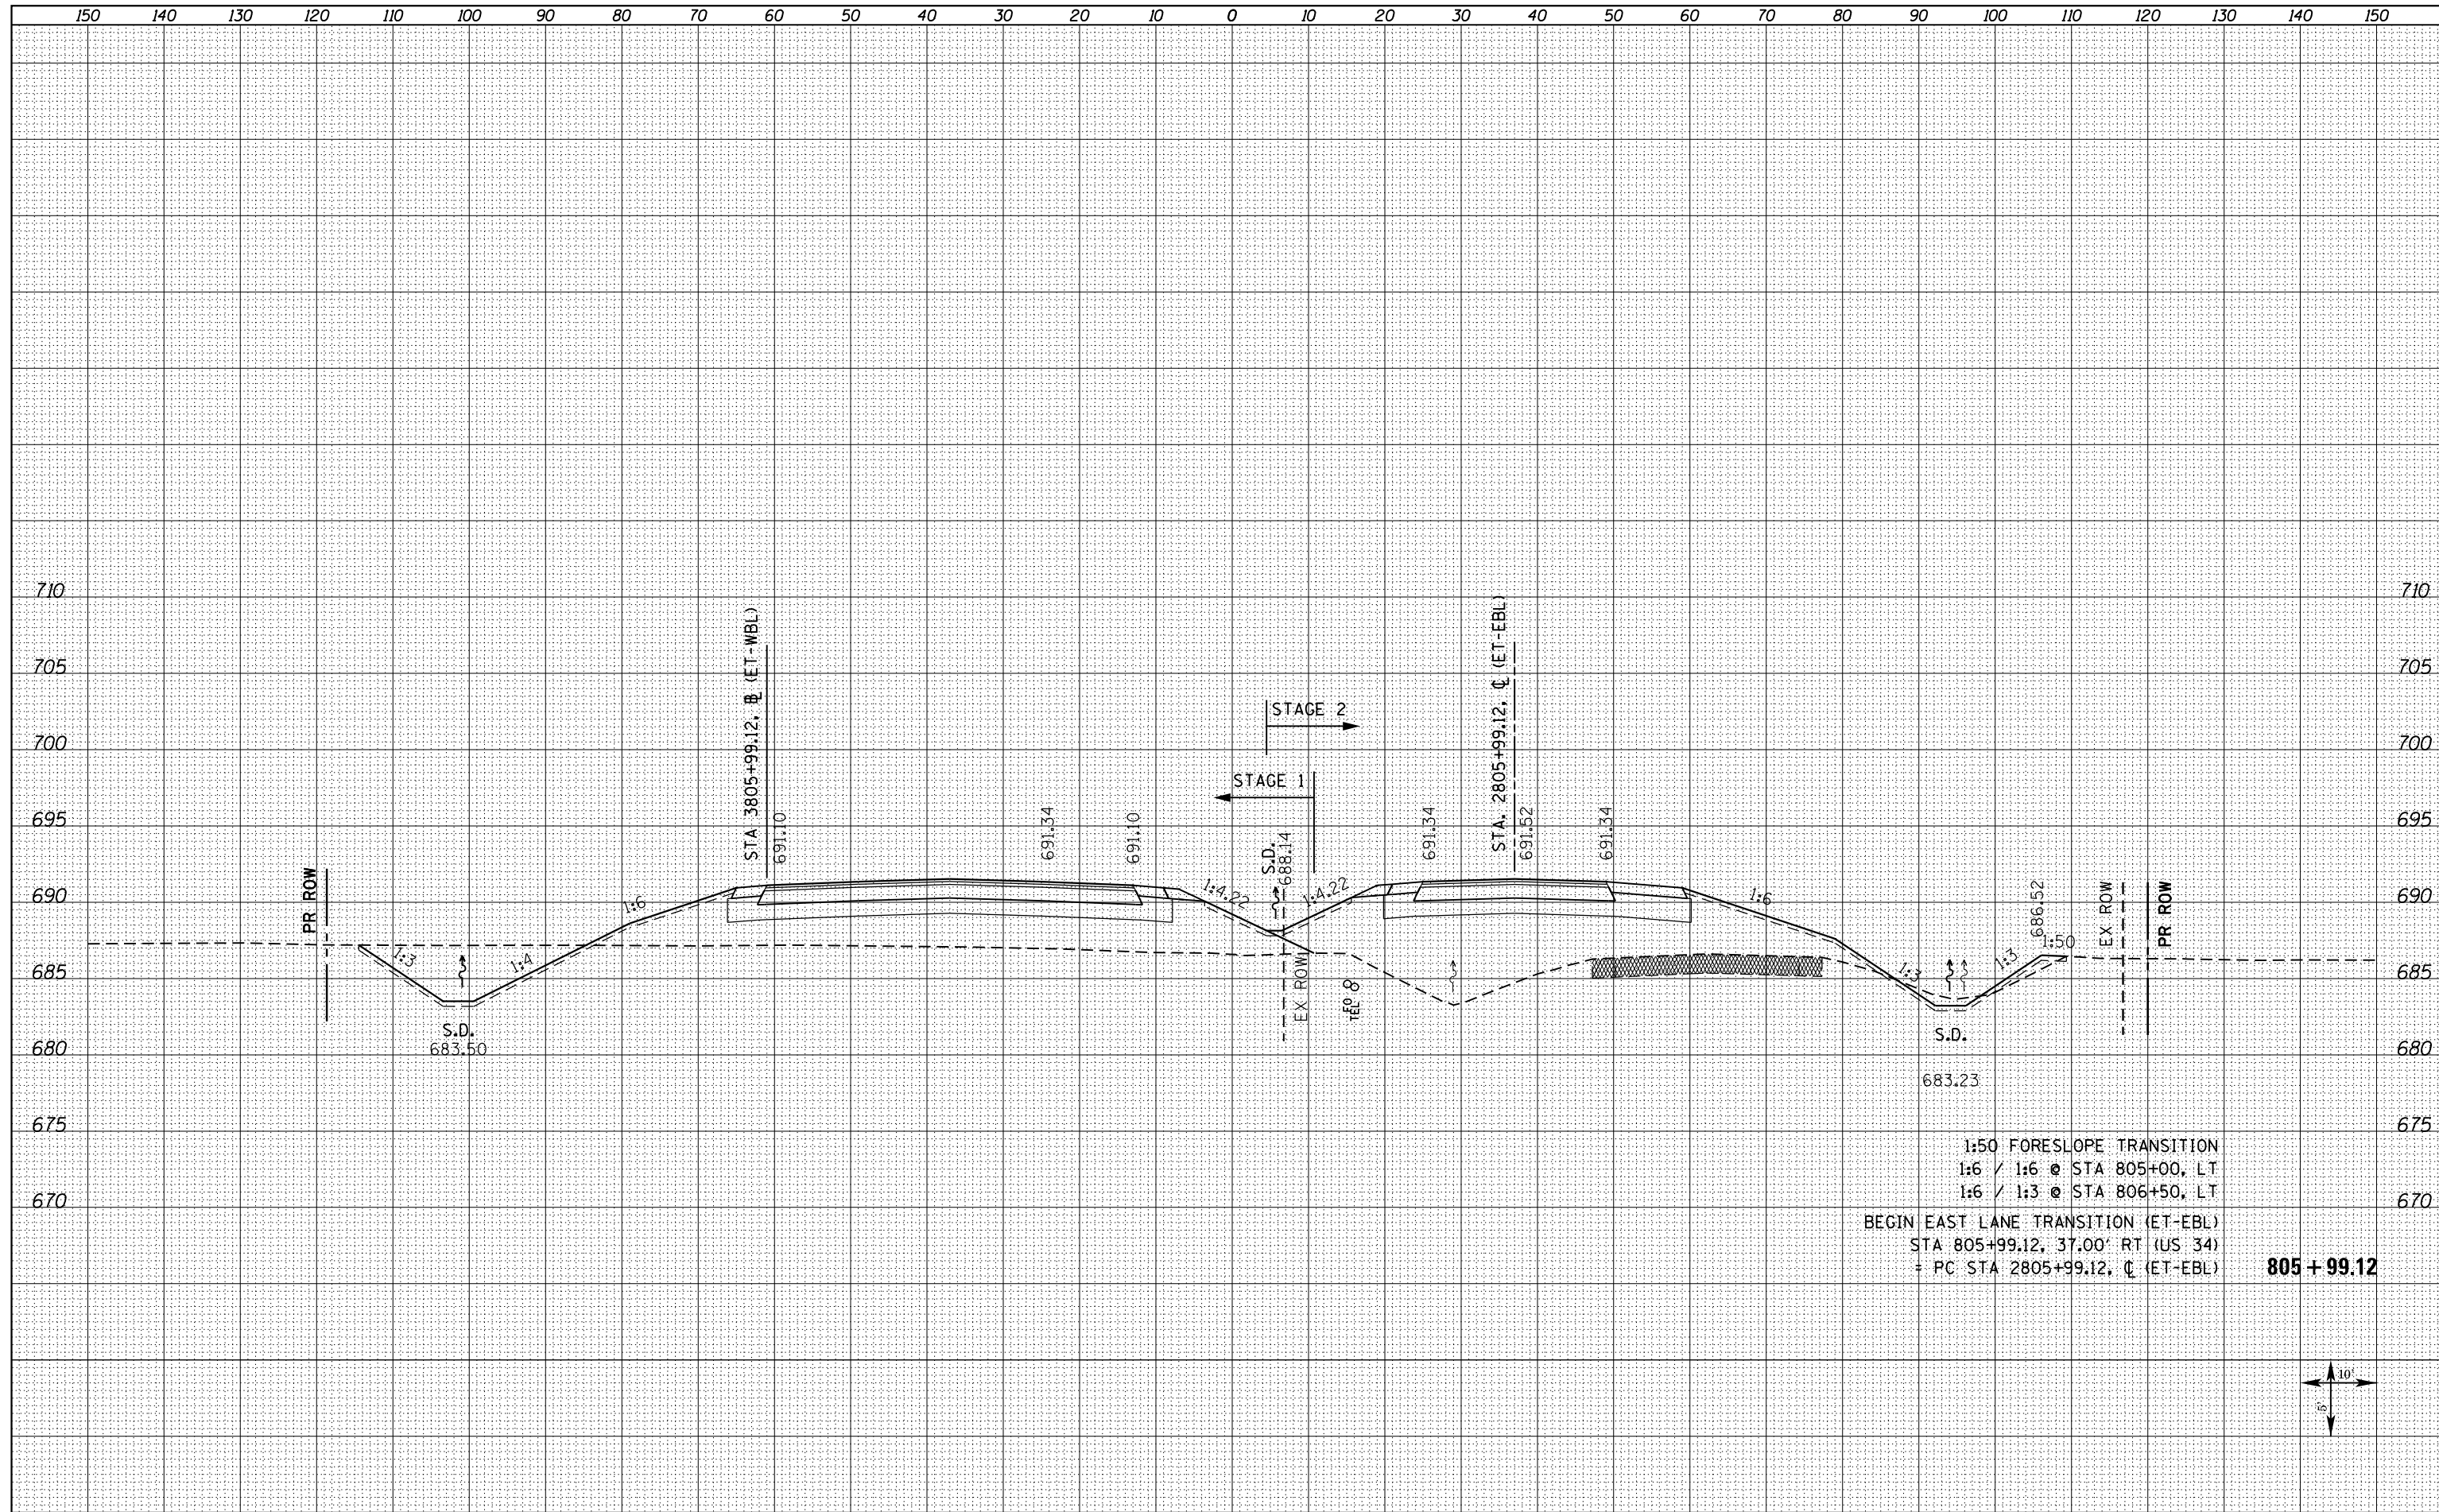

1:50 FORESLOPE TRANSITION
 1:6 / 1:6 @ STA 805+00, LT
 1:6 / 1:3 @ STA 806+50, LT
 BEGIN EAST LANE TRANSITION (ET-EBL)
 STA 805+99.12, 37.00' RT (US 34)
 + PC STA 2805+99.12, CL (ET-EBL) **805 + 99.12**

FILE NAME = D468409-SHT-XSHT-US34-C.dgn
 USER NAME = zechl

DESIGNED - DBS	REVISED -
DRAWN - PSBA	REVISED -
CHECKED - CSB	REVISED -
DATE - 10/2012	REVISED -

**STATE OF ILLINOIS
 DEPARTMENT OF TRANSPORTATION**

**CROSS SECTIONS
 US ROUTE 34**
 SCALE: NOTED SHEET NO. 191 OF 209 SHEETS STA. 805+99.12 TO STA. 805+99.12

F.A.P. RTE.	SECTION	COUNTY	TOTAL SHEETS	SHEET NO.
313	7-2 ; 6-1	HENDERSON	976	810
CONTRACT NO. 68409				
ILLINOIS FED. AID PROJECT				