


DATE	
BY	
SURVEYED	
PLOTTED	
TEMPLATE	
NOTE BOOK	
AREAS CHECKED	
NO.	

DATE	
BY	
SURVEYED	
PLOTTED	
TEMPLATE	
NOTE BOOK	
AREAS CHECKED	
NO.	

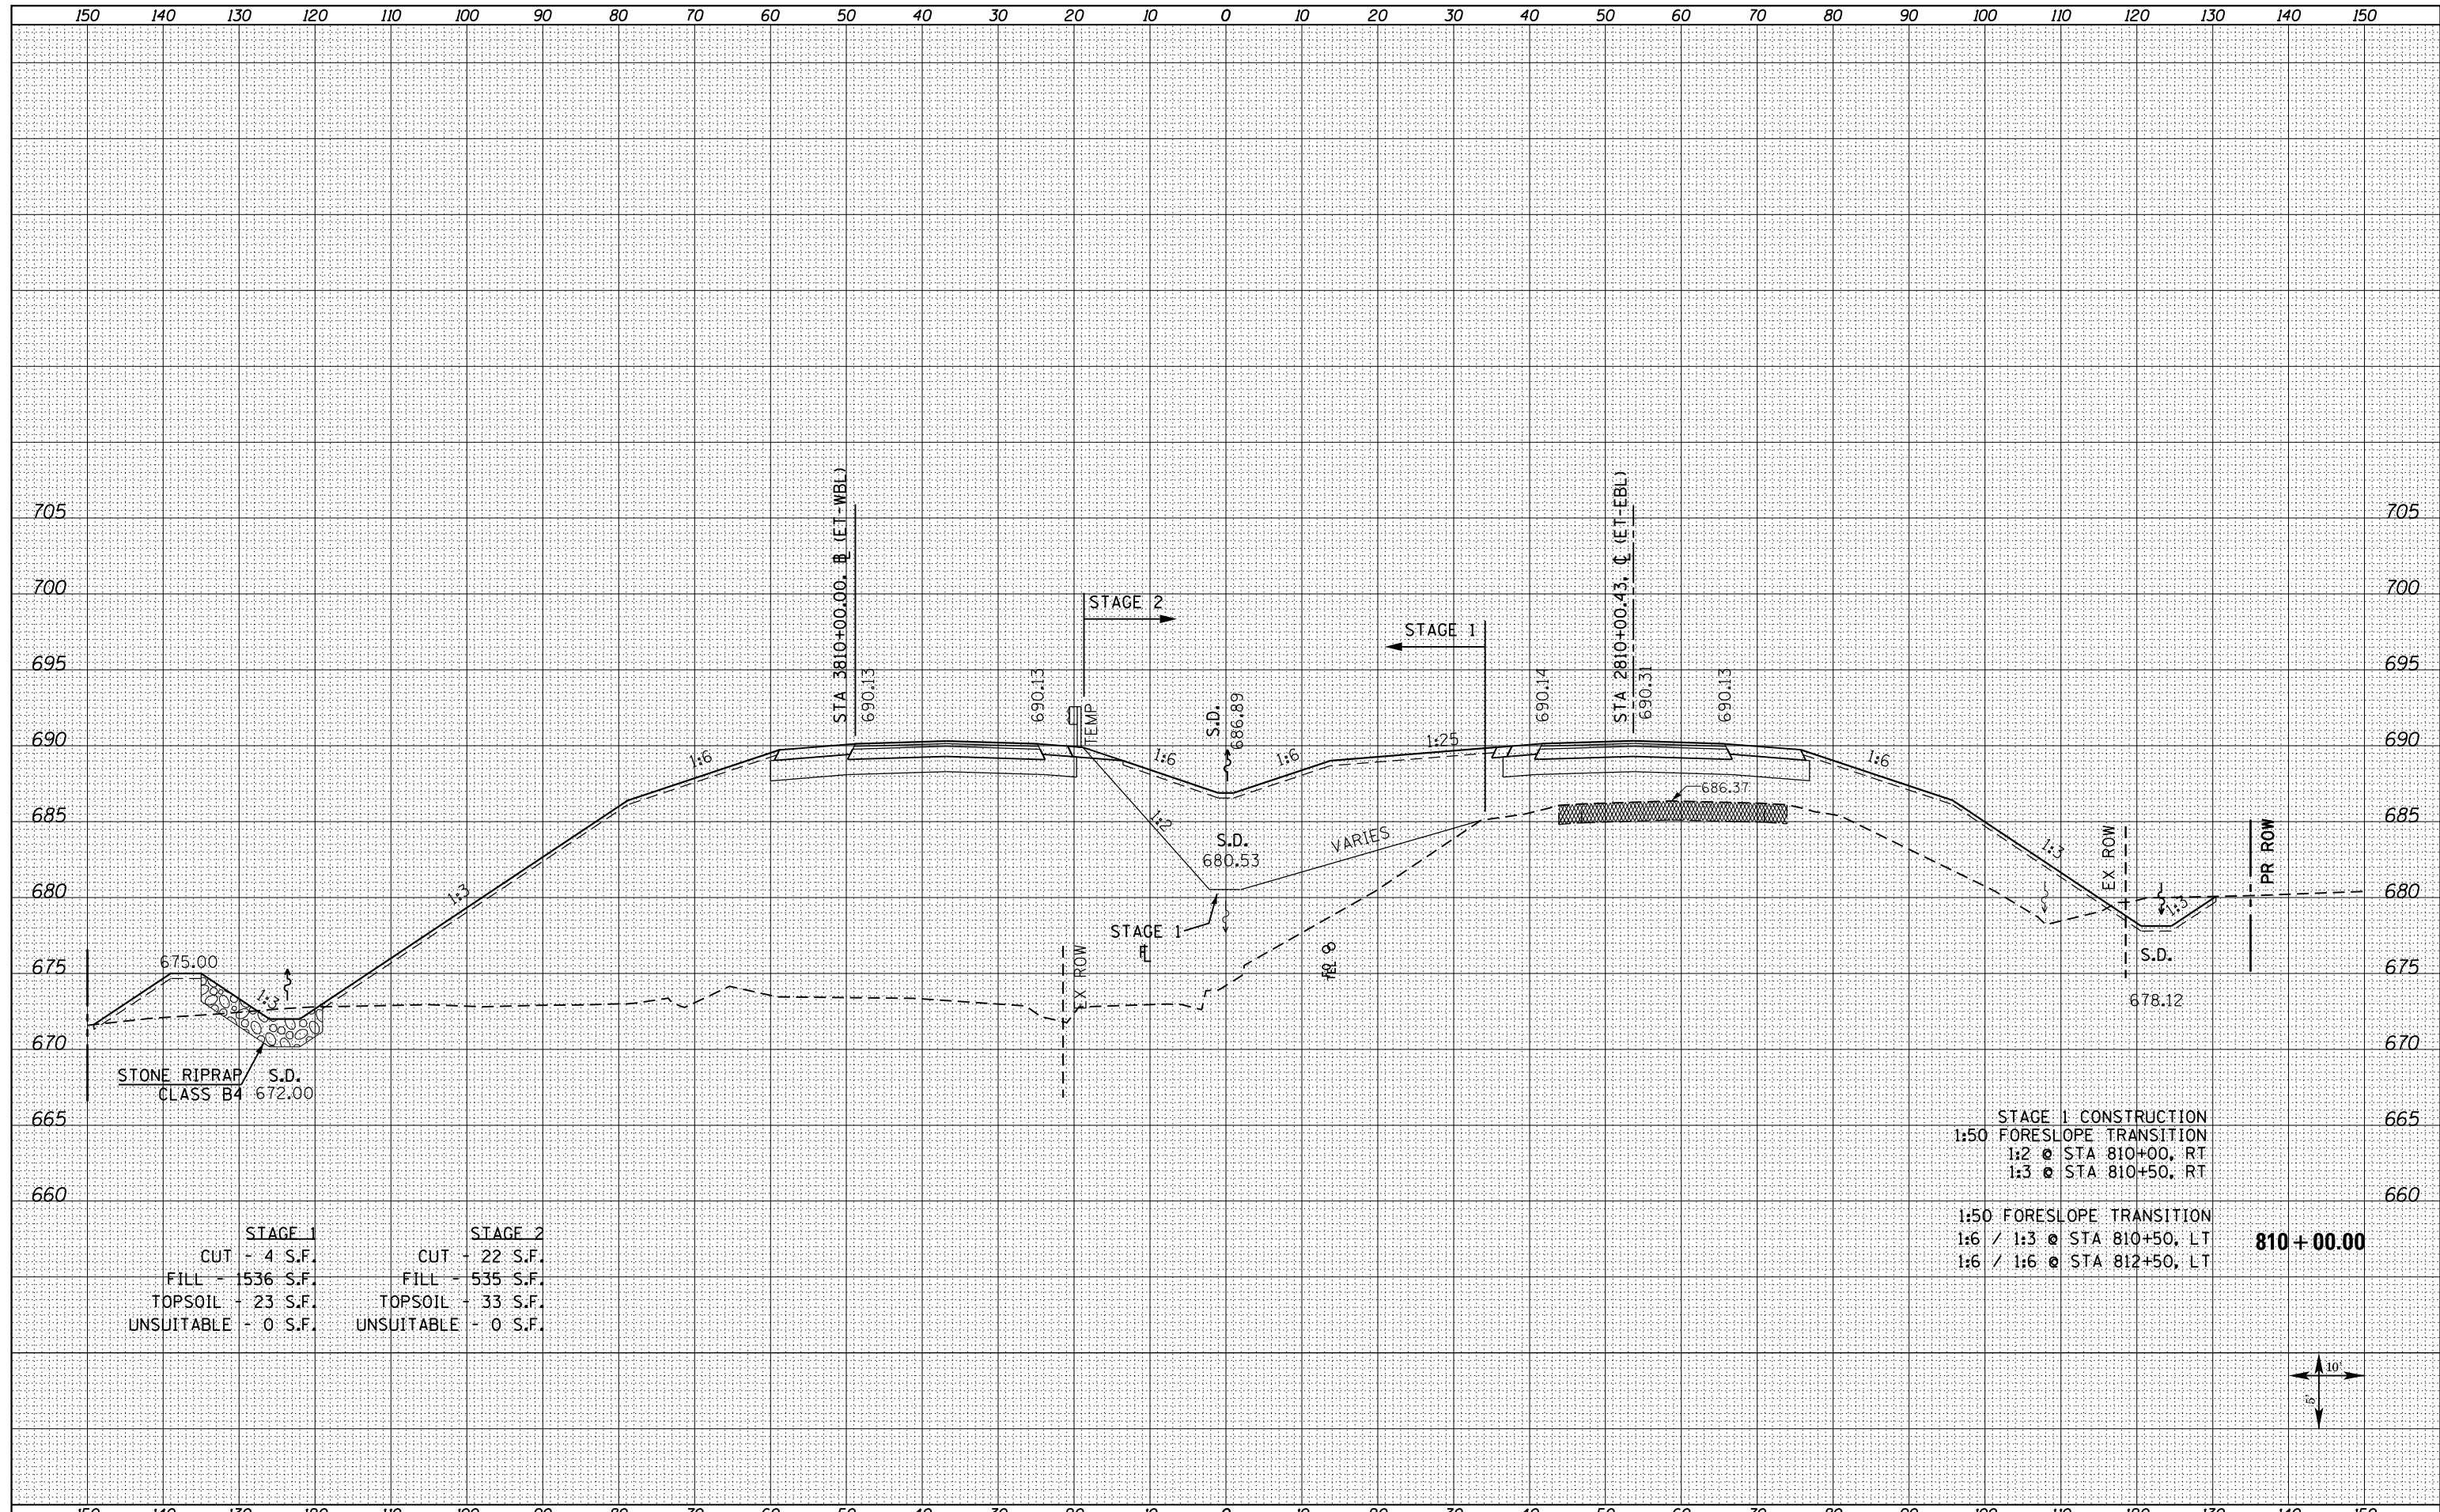

STAGE 1		STAGE 2	
CUT	- 4 S.F.	CUT	- 22 S.F.
FILL	- 1536 S.F.	FILL	- 535 S.F.
TOPSOIL	- 23 S.F.	TOPSOIL	- 33 S.F.
UNSUITABLE	- 0 S.F.	UNSUITABLE	- 0 S.F.

STAGE 1 CONSTRUCTION
 1:50 FORESLOPE TRANSITION
 1:2 @ STA 810+00, RT
 1:3 @ STA 810+50, RT
 1:50 FORESLOPE TRANSITION
 1:6 / 1:3 @ STA 810+50, LT
 1:6 / 1:6 @ STA 812+50, LT

810 + 00.00

