


DATE	
BY	
SURVEYED	
PLOTTED	
TEMPLATE	
AREAS	
CHECKED	
NO.	

DATE	
BY	
ORIGINAL SURVEY	
NOTE BOOK	
AREAS	
CHECKED	
NO.	

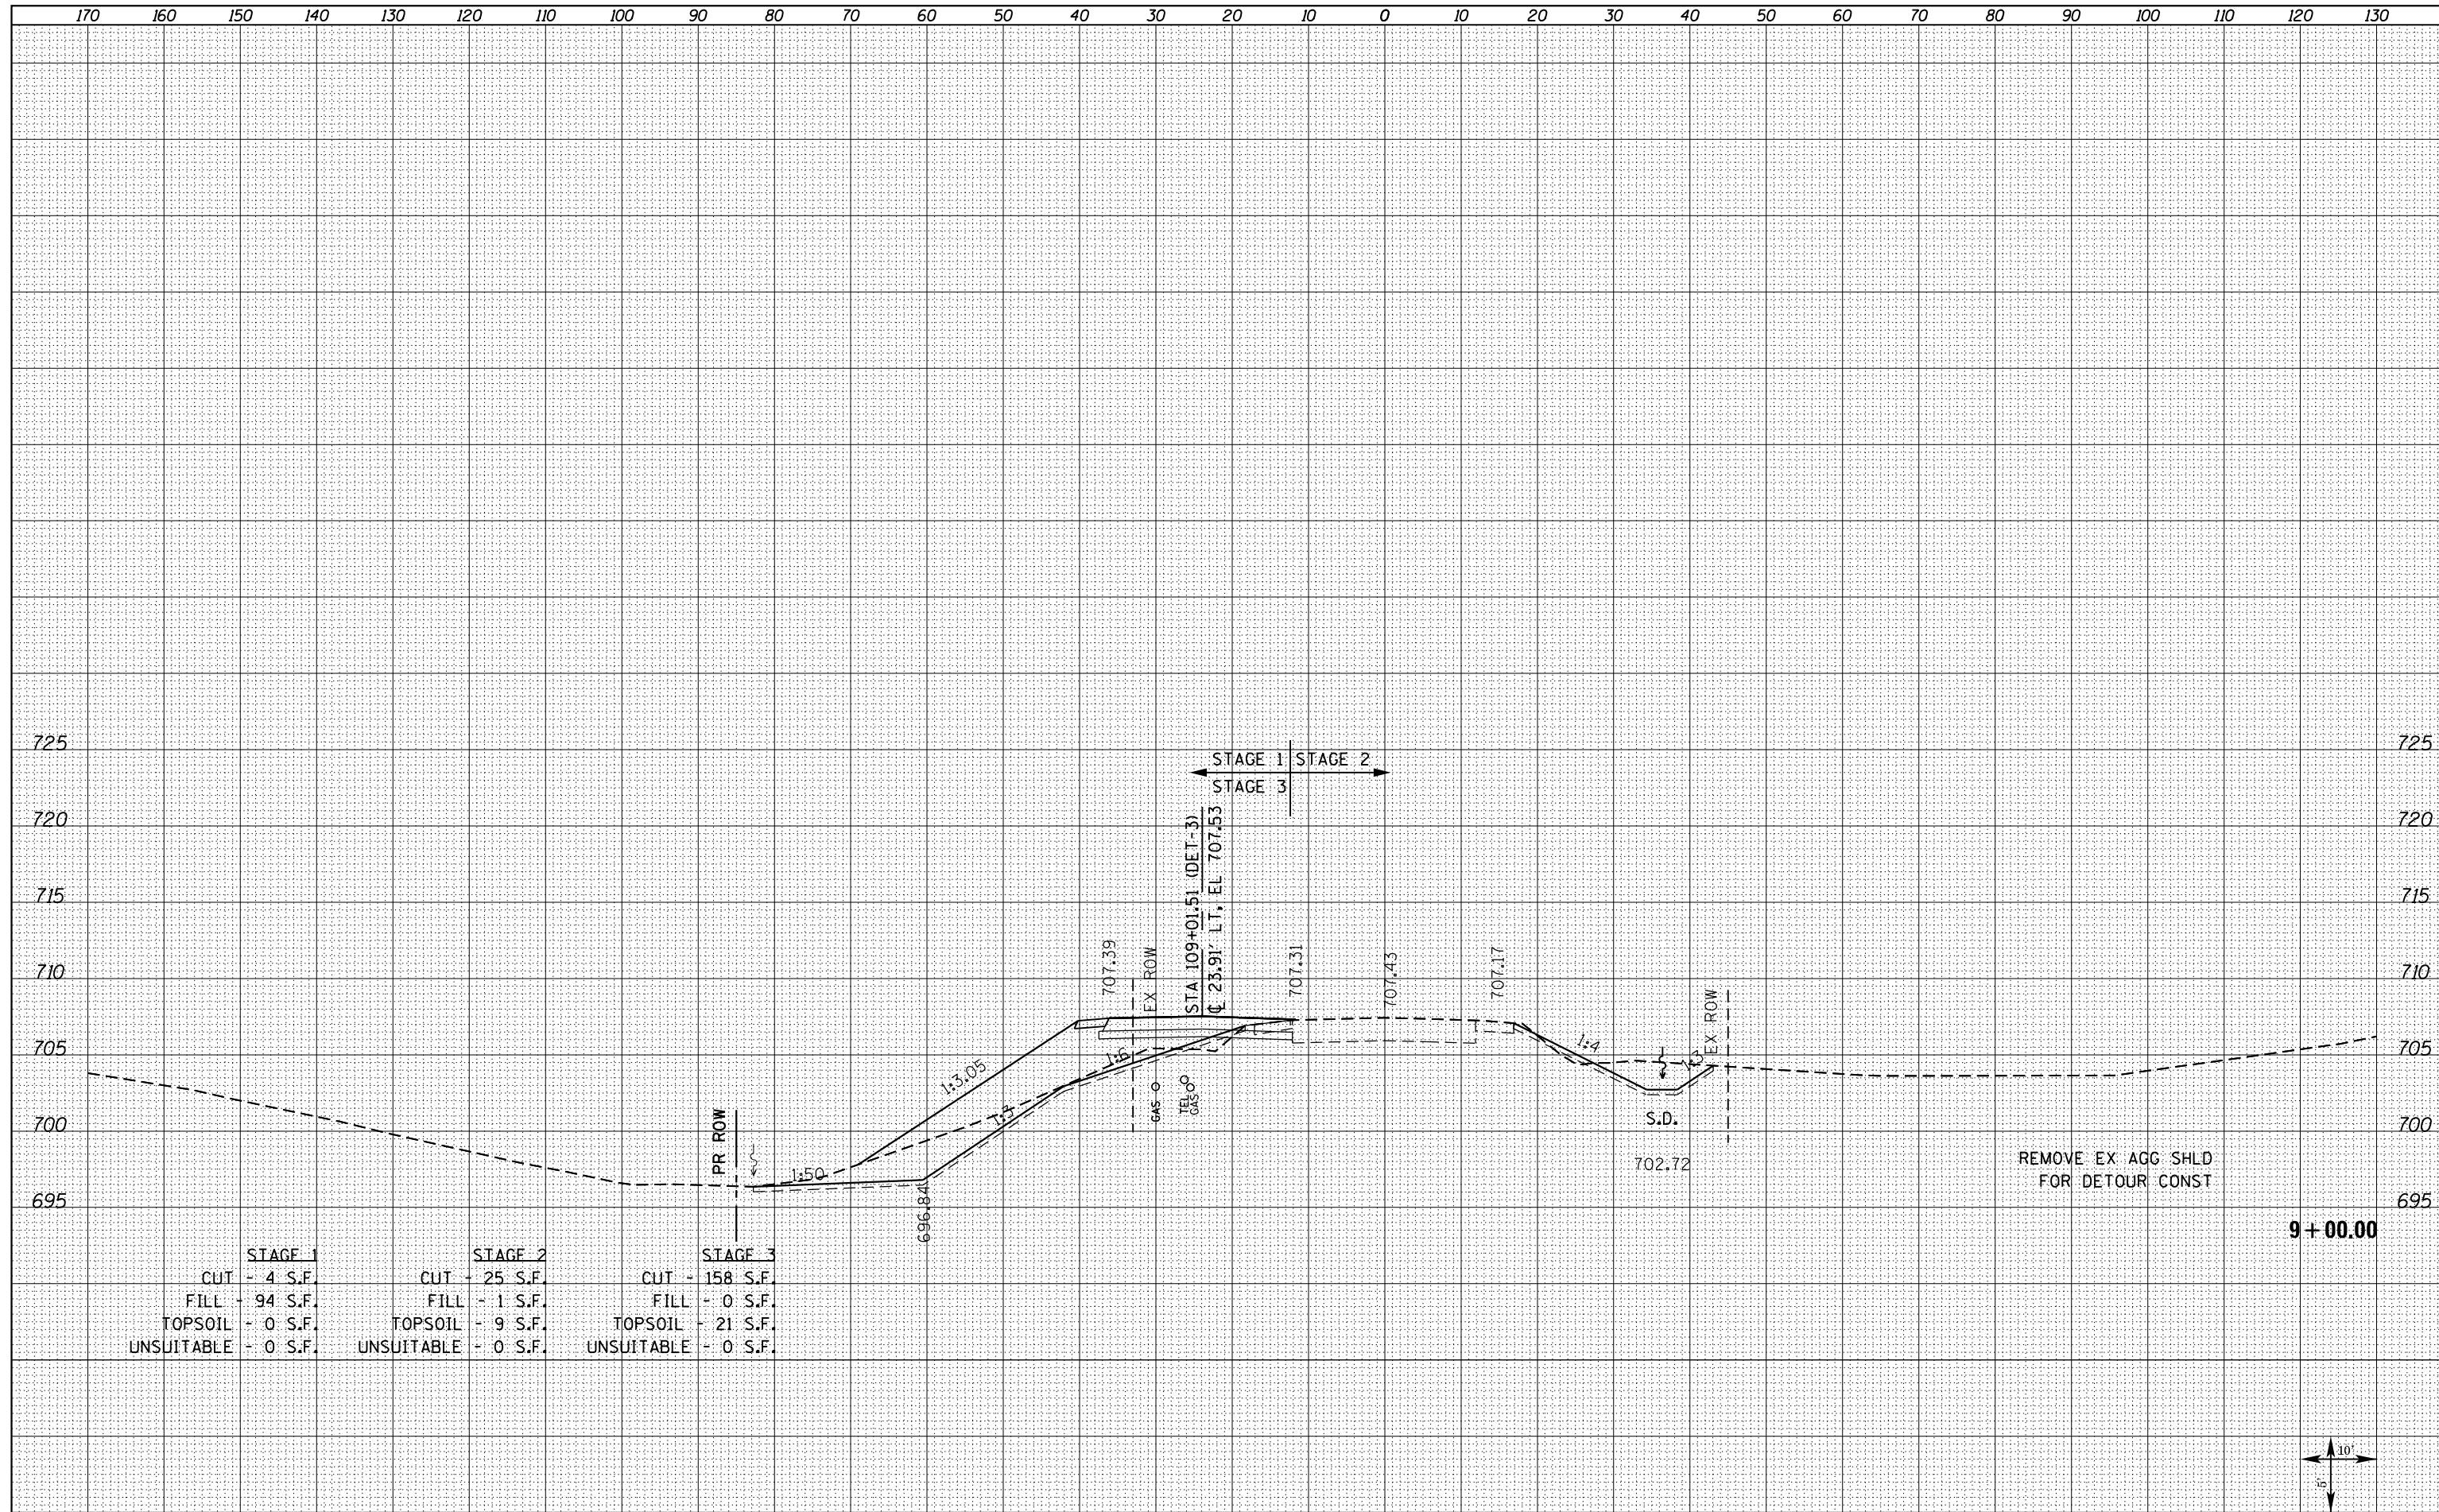

STAGE 1	STAGE 2	STAGE 3
CUT - 4 S.F.	CUT - 25 S.F.	CUT - 158 S.F.
FILL - 94 S.F.	FILL - 1 S.F.	FILL - 0 S.F.
TOPSOIL - 0 S.F.	TOPSOIL - 9 S.F.	TOPSOIL - 21 S.F.
UNSUITABLE - 0 S.F.	UNSUITABLE - 0 S.F.	UNSUITABLE - 0 S.F.

FILE NAME = D468409-SHT-XSHT-IL 94-1500E.dgn

USER NAME = zachl
 PLOT SCALE = 20.0000' / in.
 PLOT DATE = 10/16/2012

DESIGNED - DBS
 DRAWN - PSBA
 CHECKED - CSB
 DATE - 10/2012

REVISED -
 REVISED -
 REVISED -
 REVISED -

**STATE OF ILLINOIS
 DEPARTMENT OF TRANSPORTATION**

**CROSS SECTIONS
 IL ROUTE 94 /116**

SCALE: NOTED SHEET NO. 3 OF 33 SHEETS STA. 9+00.00 TO STA. 9+00.00

F.A.P. RTE.	SECTION	COUNTY	TOTAL SHEETS	SHEET NO.
313	7-2 ; 6-1	HENDERSON	976	831
CONTRACT NO. 68409				
ILLINOIS FED. AID PROJECT				

