


DATE	
BY	
ORIGINAL SURVEY	
SURVEYED	
PLOTTED	
TEMPLATE	
NOTE BOOK	
AREAS CHECKED	
NO.	

DATE	
BY	
ORIGINAL SURVEY	
SURVEYED	
PLOTTED	
TEMPLATE	
NOTE BOOK	
AREAS CHECKED	
NO.	

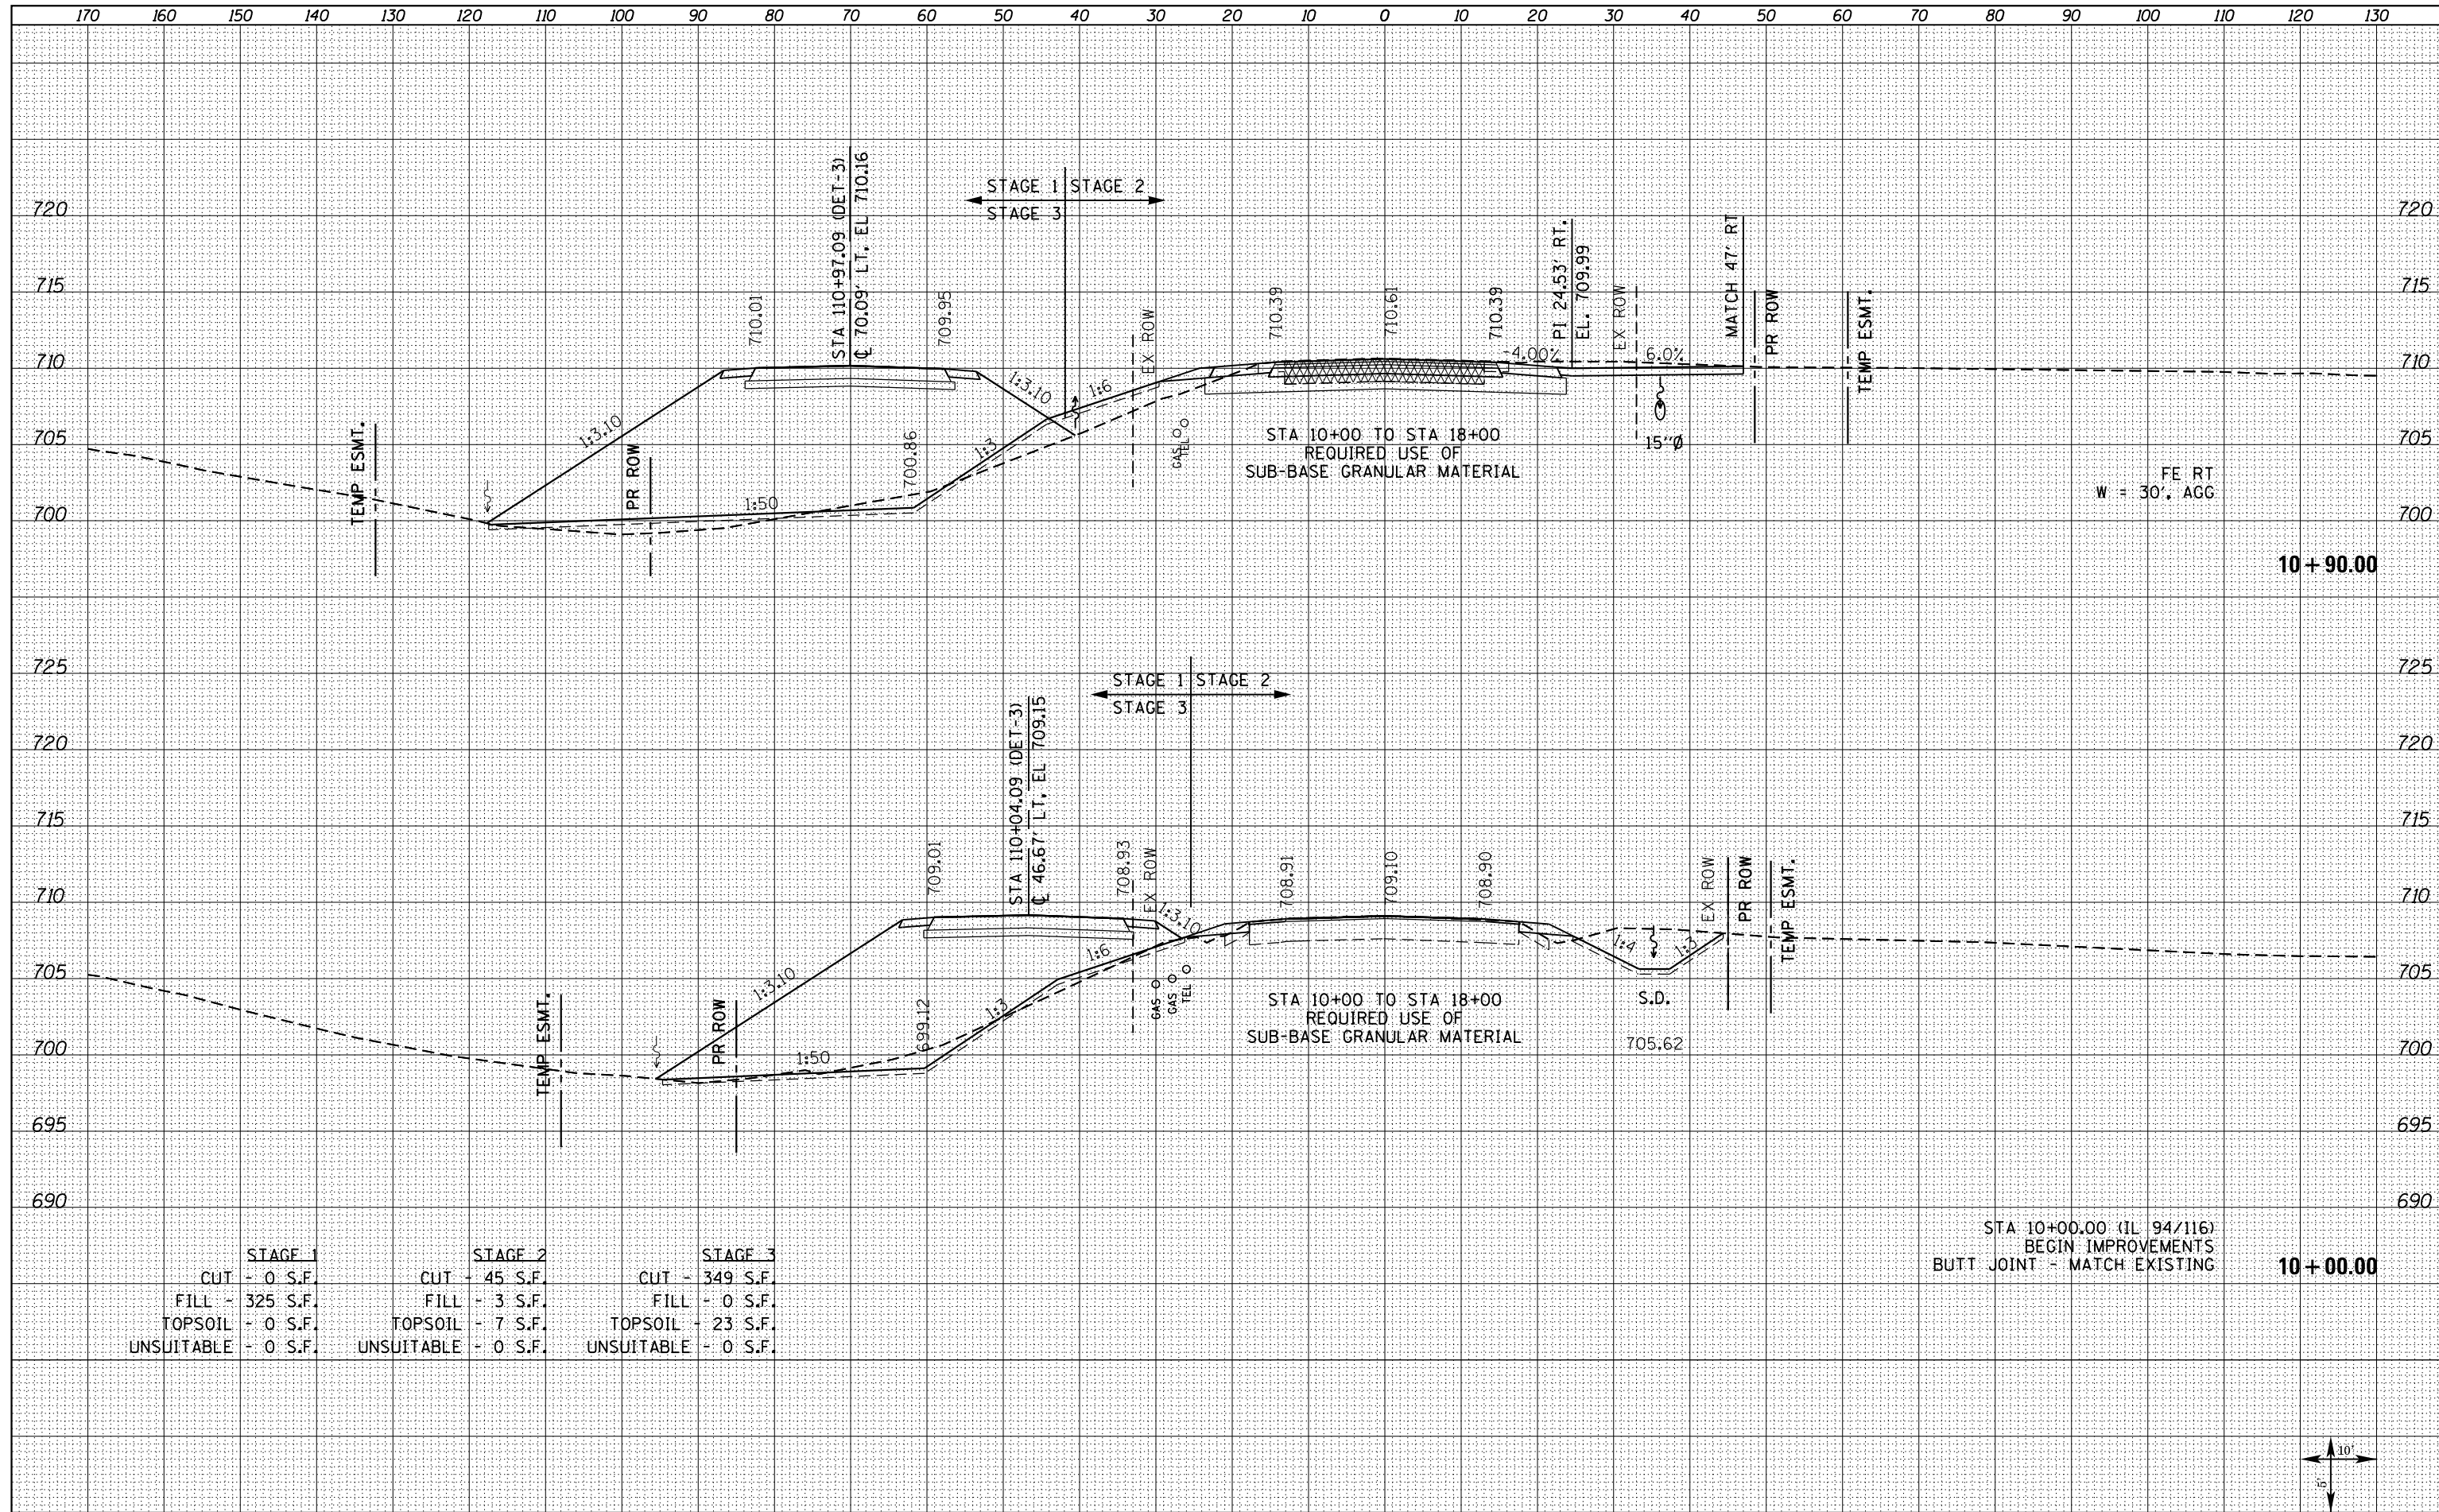

	STAGE 1	STAGE 2	STAGE 3
CUT	- 0 S.F.	45 S.F.	349 S.F.
FILL	325 S.F.	3 S.F.	0 S.F.
TOPSOIL	0 S.F.	7 S.F.	23 S.F.
UNSUITABLE	0 S.F.	0 S.F.	0 S.F.

FILE NAME = D468409-SHT-XSHT-IL 94-1500E.dgn

USER NAME = zachl	DESIGNED - DBS	REVISED -
	DRAWN - PSBA	REVISED -
PLOT SCALE = 20.0000' / in.	CHECKED - CSB	REVISED -
PLOT DATE = 10/16/2012	DATE - 10/2012	REVISED -

**STATE OF ILLINOIS
DEPARTMENT OF TRANSPORTATION**

**CROSS SECTIONS
IL ROUTE 94 /116**

SCALE: NOTED SHEET NO. 4 OF 33 SHEETS STA. TO STA. 10+90.00

F.A.P. RTE.	SECTION	COUNTY	TOTAL SHEETS	SHEET NO.
313	7-2 ; 6-1	HENDERSON	976	832
CONTRACT NO. 68409			ILLINOIS FED. AID PROJECT	