


DATE	
BY	
FINISHED SURVEY	
PLOTTED	
TEMPLATE	
NOTE BOOK	
AREAS CHECKED	
NO.	

DATE	
BY	
ORIGINAL SURVEY	
PLOTTED	
TEMPLATE	
NOTE BOOK	
AREAS CHECKED	
NO.	

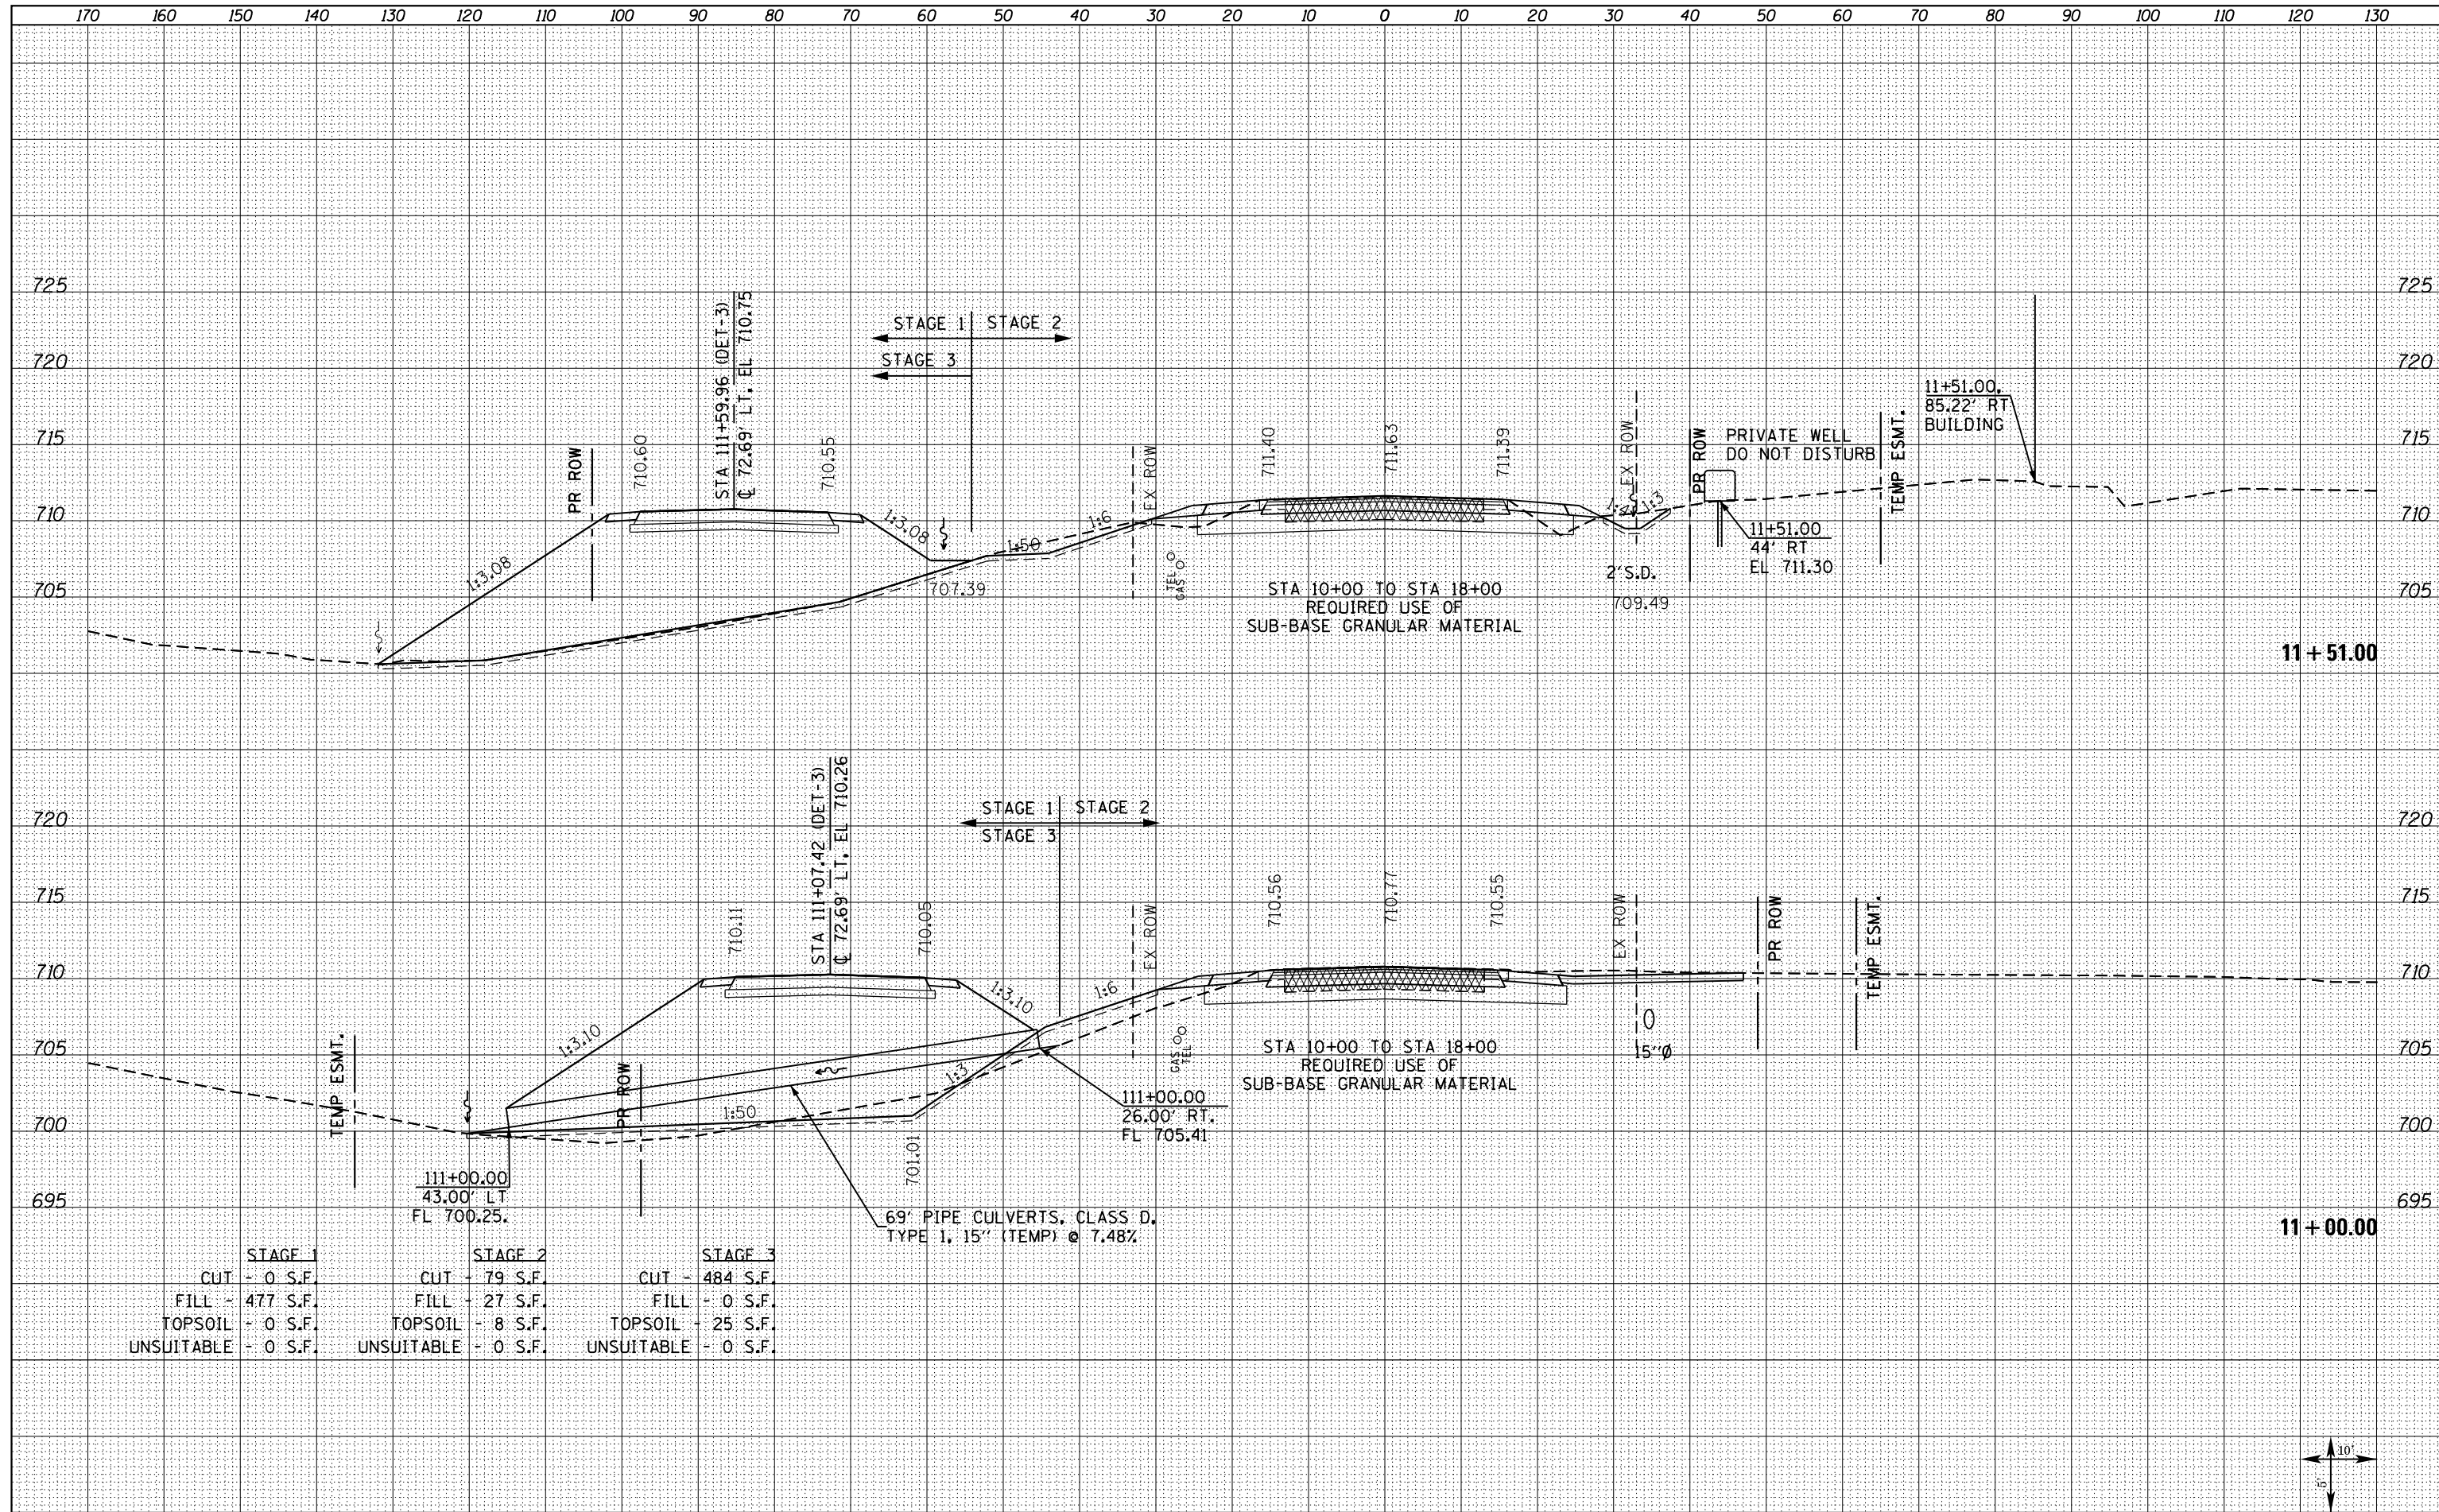

	STAGE 1	STAGE 2	STAGE 3
CUT	- 0 S.F.	- 79 S.F.	- 484 S.F.
FILL	- 477 S.F.	- 27 S.F.	- 0 S.F.
TOPSOIL	- 0 S.F.	- 8 S.F.	- 25 S.F.
UNSUITABLE	- 0 S.F.	- 0 S.F.	- 0 S.F.

FILE NAME = D468409-SHT-XSSHT-IL94-1500E.dgn

USER NAME = zachl	DESIGNED - DBS	REVISED -
	DRAWN - PSBA	REVISED -
PLOT SCALE = 20.0000' / in.	CHECKED - CSB	REVISED -
PLOT DATE = 10/16/2012	DATE - 10/2012	REVISED -

**STATE OF ILLINOIS  
DEPARTMENT OF TRANSPORTATION**

**CROSS SECTIONS  
IL ROUTE 94 /116**

SCALE: NOTED SHEET NO. 5 OF 33 SHEETS STA. 11+00.00 TO STA. 11+51.00

F.A.P. RTE.	SECTION	COUNTY	TOTAL SHEETS	SHEET NO.
313	7-2 ; 6-1	HENDERSON	976	833
CONTRACT NO. 68409				

ILLINOIS FED. AID PROJECT