


DATE	
BY	
FINISHED SURVEY	
PLOTTED	
TEMPLATE	
NOTE BOOK	
AREAS CHECKED	
NO.	

DATE	
BY	
ORIGINAL SURVEY	
PLOTTED	
TEMPLATE	
NOTE BOOK	
AREAS CHECKED	
NO.	

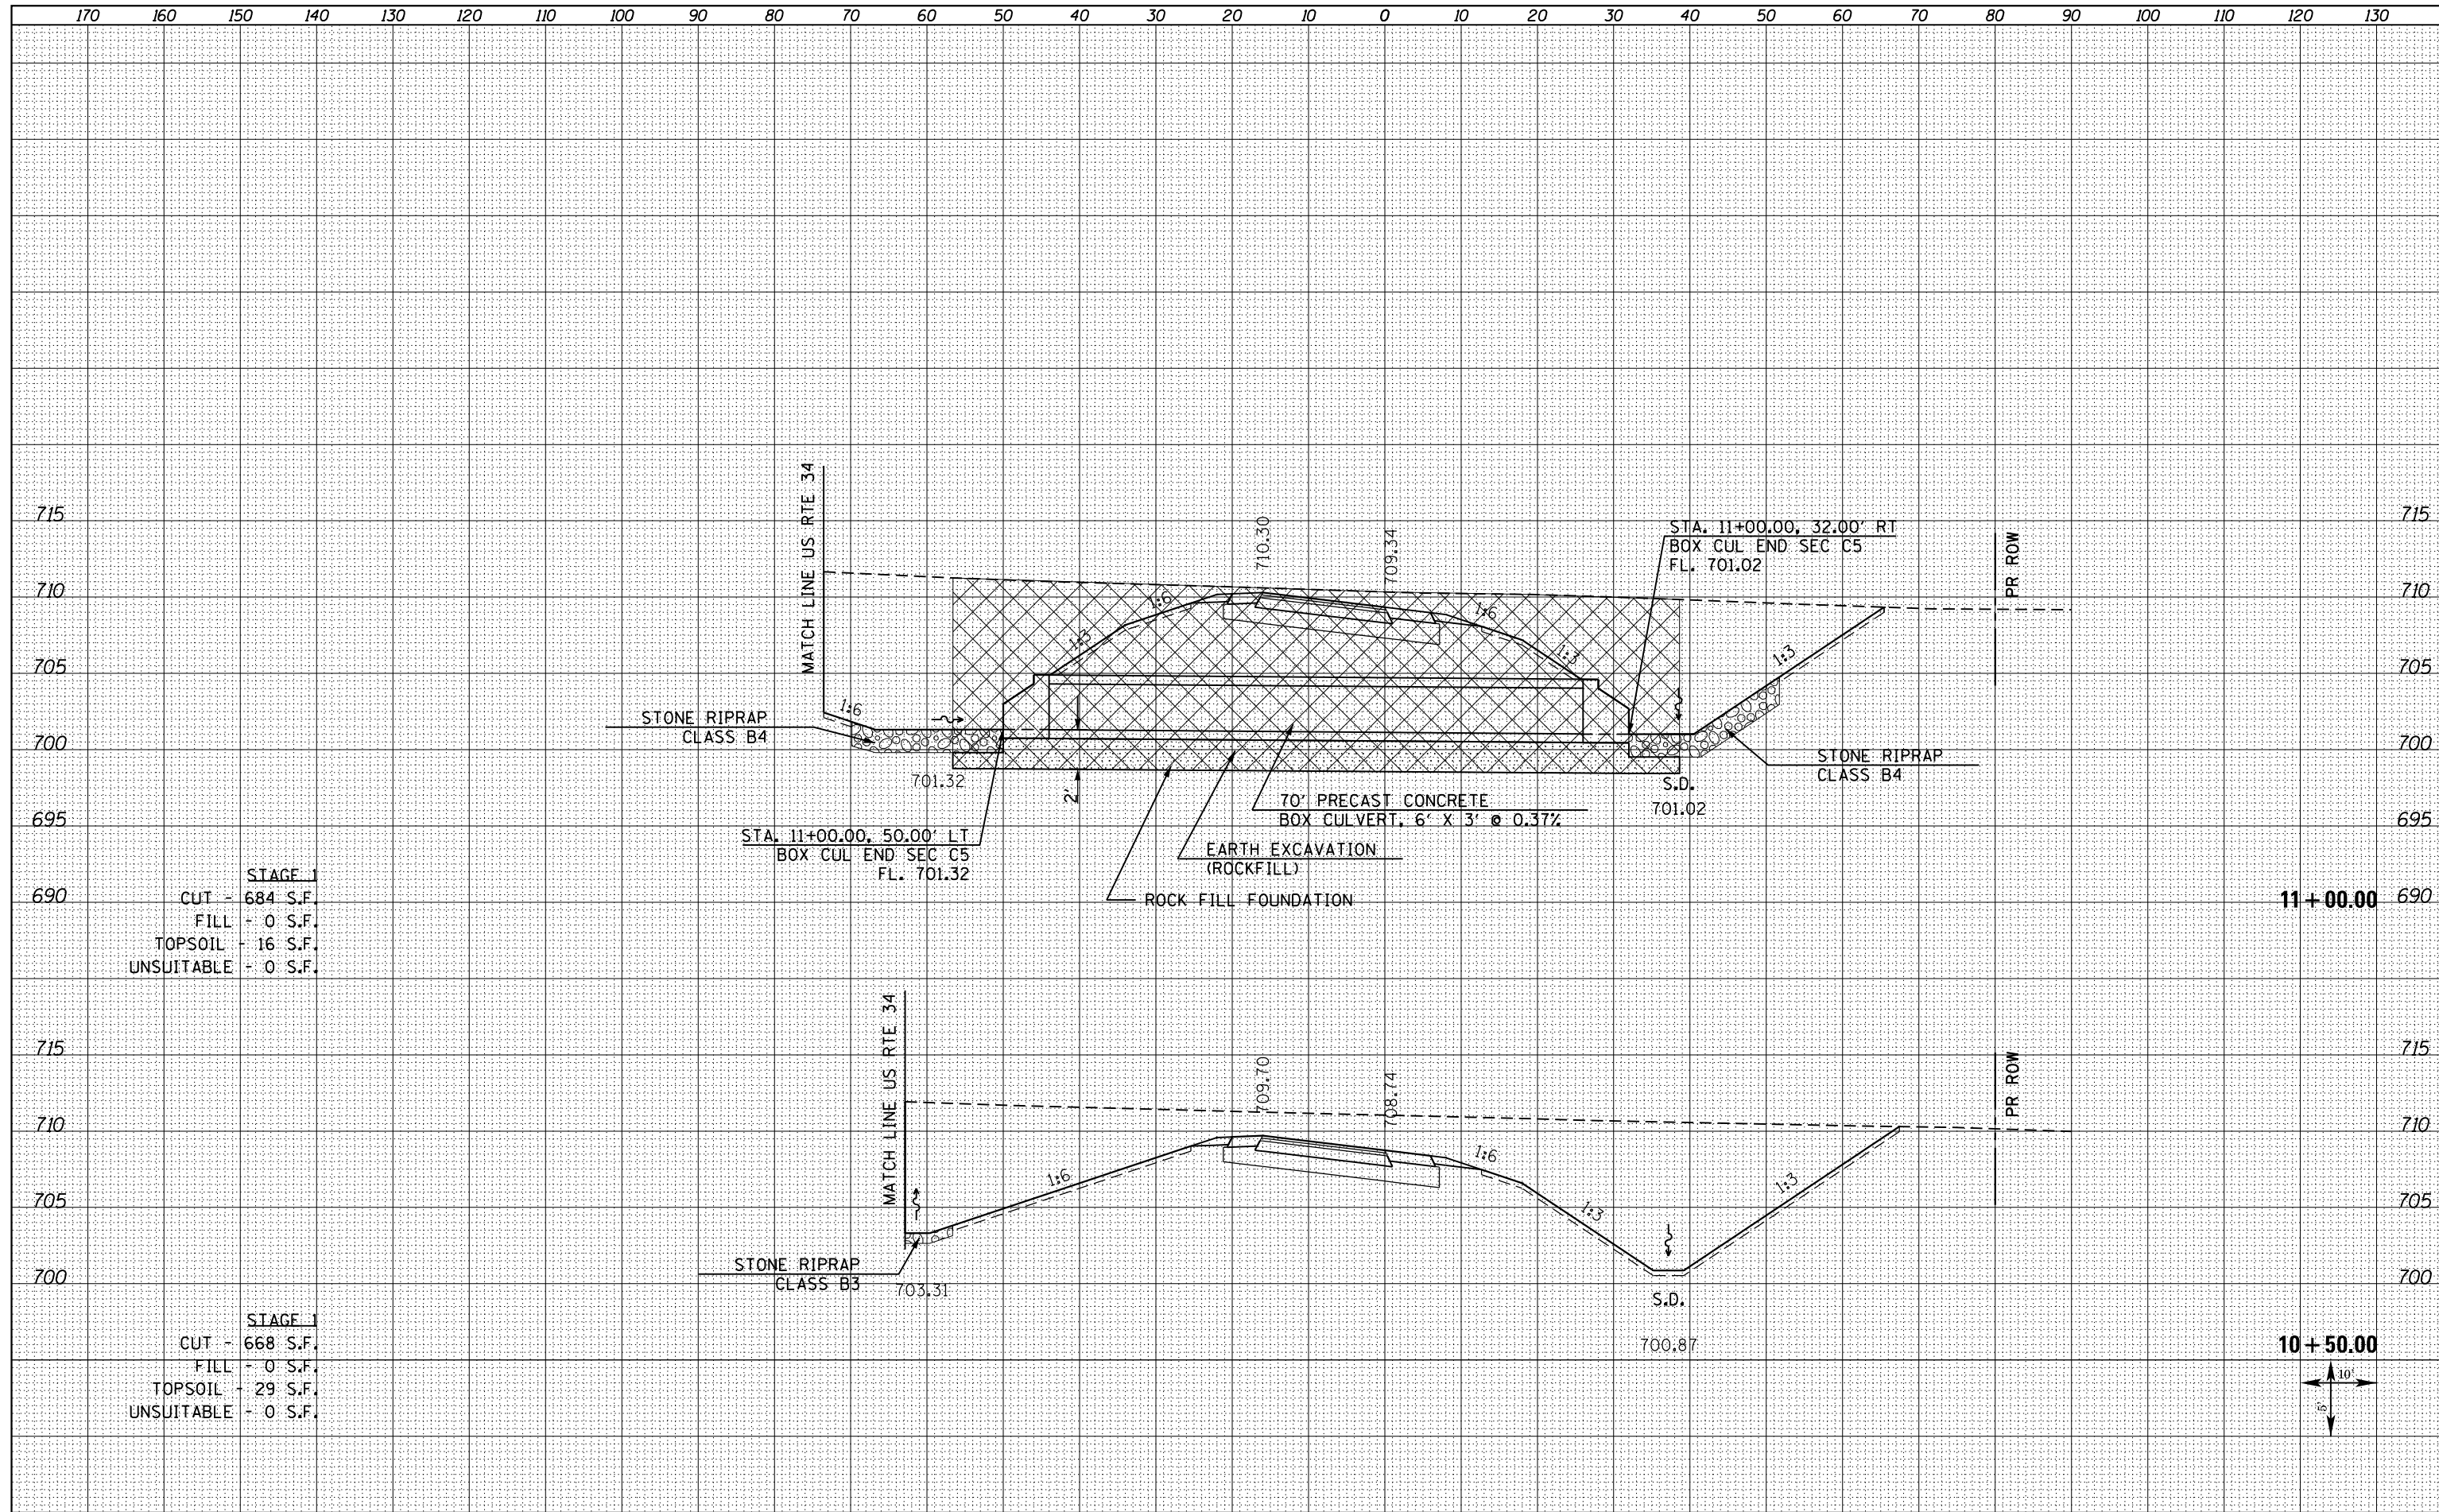


STAGE I
 CUT - 684 S.F.
 FILL - 0 S.F.
 TOPSOIL - 16 S.F.
 UNSUITABLE - 0 S.F.

11 + 00.00

STAGE I
 CUT - 668 S.F.
 FILL - 0 S.F.
 TOPSOIL - 29 S.F.
 UNSUITABLE - 0 S.F.

10 + 50.00

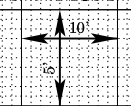

FILE NAME =
 D468409-SHT-XSSHT-RAMPA_REV.dgn

USER NAME = zechl	DESIGNED - DBS	REVISED -
	DRAWN - PSBA	REVISED -
PLOT SCALE = 20.0000' / in.	CHECKED - CSB	REVISED -
PLOT DATE = 10/16/2012	DATE - 10/2012	REVISED -

STATE OF ILLINOIS
 DEPARTMENT OF TRANSPORTATION

CROSS SECTIONS
 RAMP A

SCALE: NOTED SHEET NO. 5 OF 15 SHEETS STA. 10+50.00 TO STA. 11+00.00

F.A.P. RTE.	SECTION	COUNTY	TOTAL SHEETS	SHEET NO.
313	7-2 ; 6-1	HENDERSON	976	866
CONTRACT NO. 68409				

ILLINOIS FED. AID PROJECT