


DATE	
BY	
FINISHED SURVEY	
NOTED SURVEY	
PLOTTED SURVEY	
TEMPLATE SURVEY	
AREAS SURVEY	
CHECKED SURVEY	

DATE	
BY	
ORIGINAL SURVEY	
NOTED SURVEY	
PLOTTED SURVEY	
TEMPLATE SURVEY	
AREAS SURVEY	
CHECKED SURVEY	

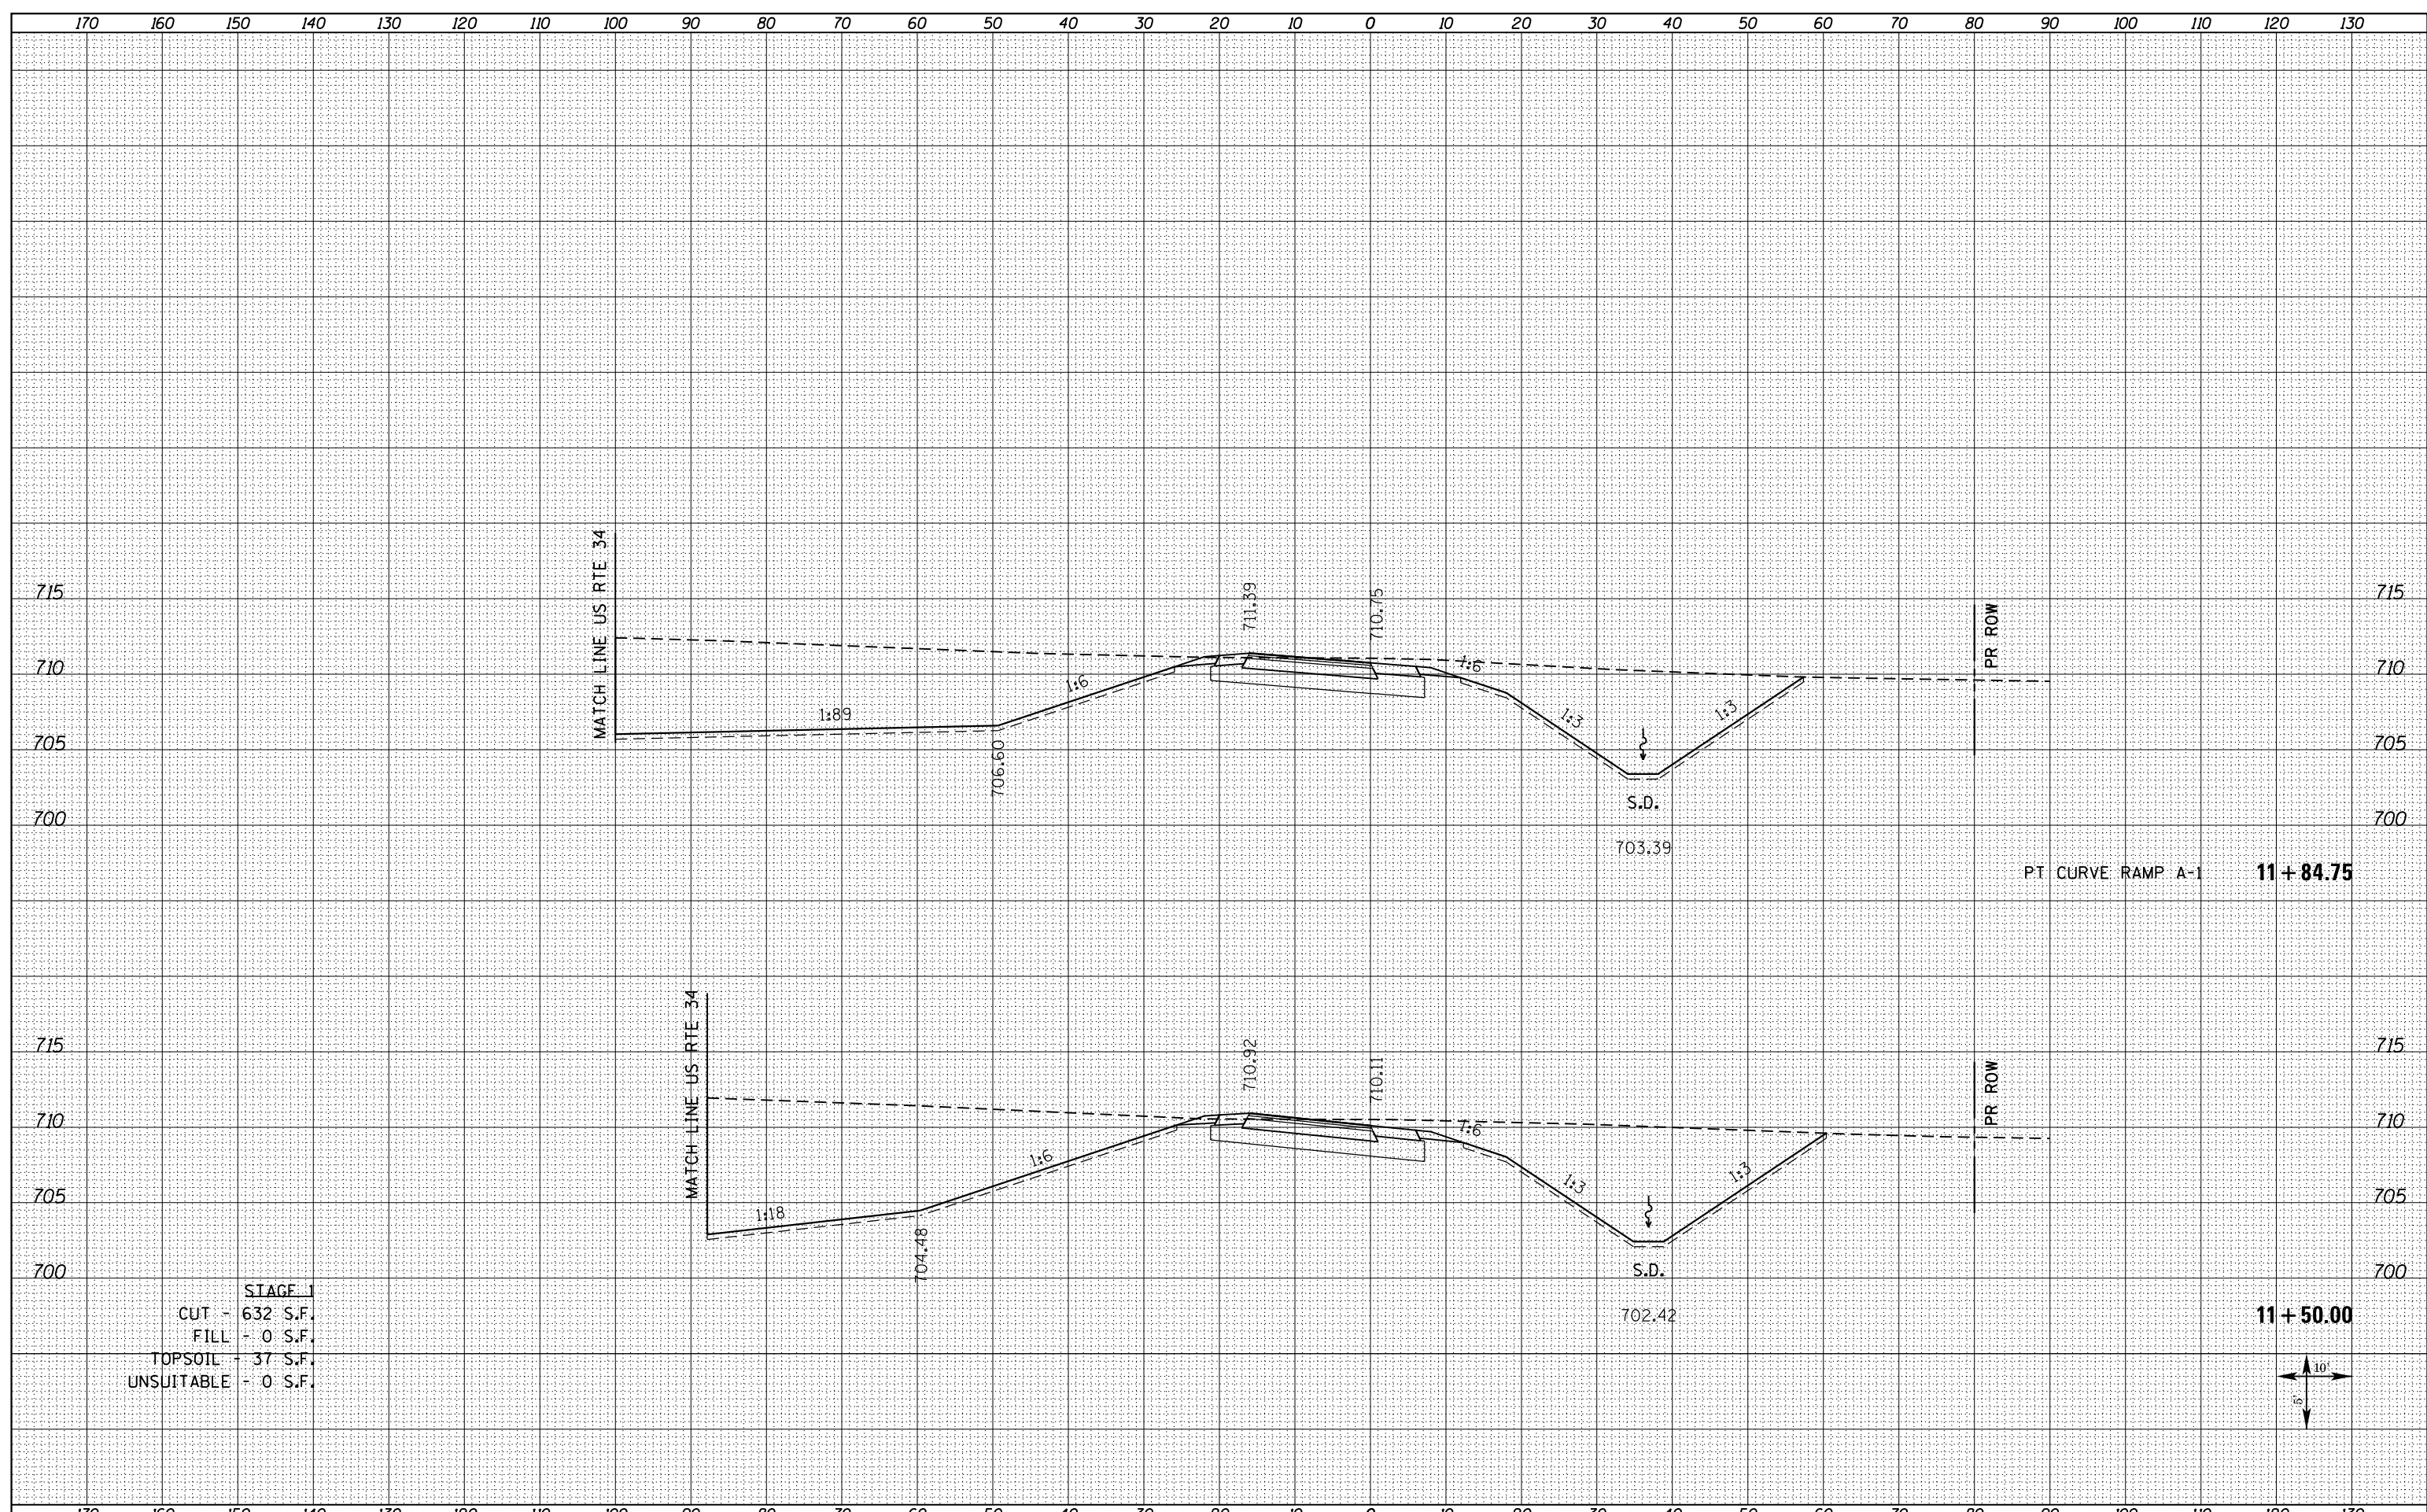

STAGE 1
 CUT - 632 S.F.
 FILL - 0 S.F.
 TOPSOIL - 37 S.F.
 UNSUITABLE - 0 S.F.

FILE NAME -	D468409-SHT-XSSH-RAMPA_REV.dgn
-------------	--------------------------------

USER NAME -	zschl
DESIGNED -	DBS
DRAWN -	PSBA
CHECKED -	CSB
DATE -	10/2012

REVISED -	
REVISED -	
REVISED -	
REVISED -	

**STATE OF ILLINOIS
DEPARTMENT OF TRANSPORTATION**

**CROSS SECTIONS
RAMP A**

SCALE: NOTED SHEET NO. 6 OF 15 SHEETS STA. 11+50.00 TO STA. 11+84.75

F.A.P. RTE.	SECTION	COUNTY	TOTAL SHEETS	SHEET NO.
313	7-2 ; 6-1	HENDERSON	976	867
CONTRACT NO. 68409				
ILLINOIS FED. AID PROJECT				