


DATE	
BY	
SURVEYED	
PLOTTED	
TEMPLATE	
AREAS CHECKED	
NO.	

DATE	
BY	
SURVEYED	
PLOTTED	
TEMPLATE	
AREAS CHECKED	
NO.	

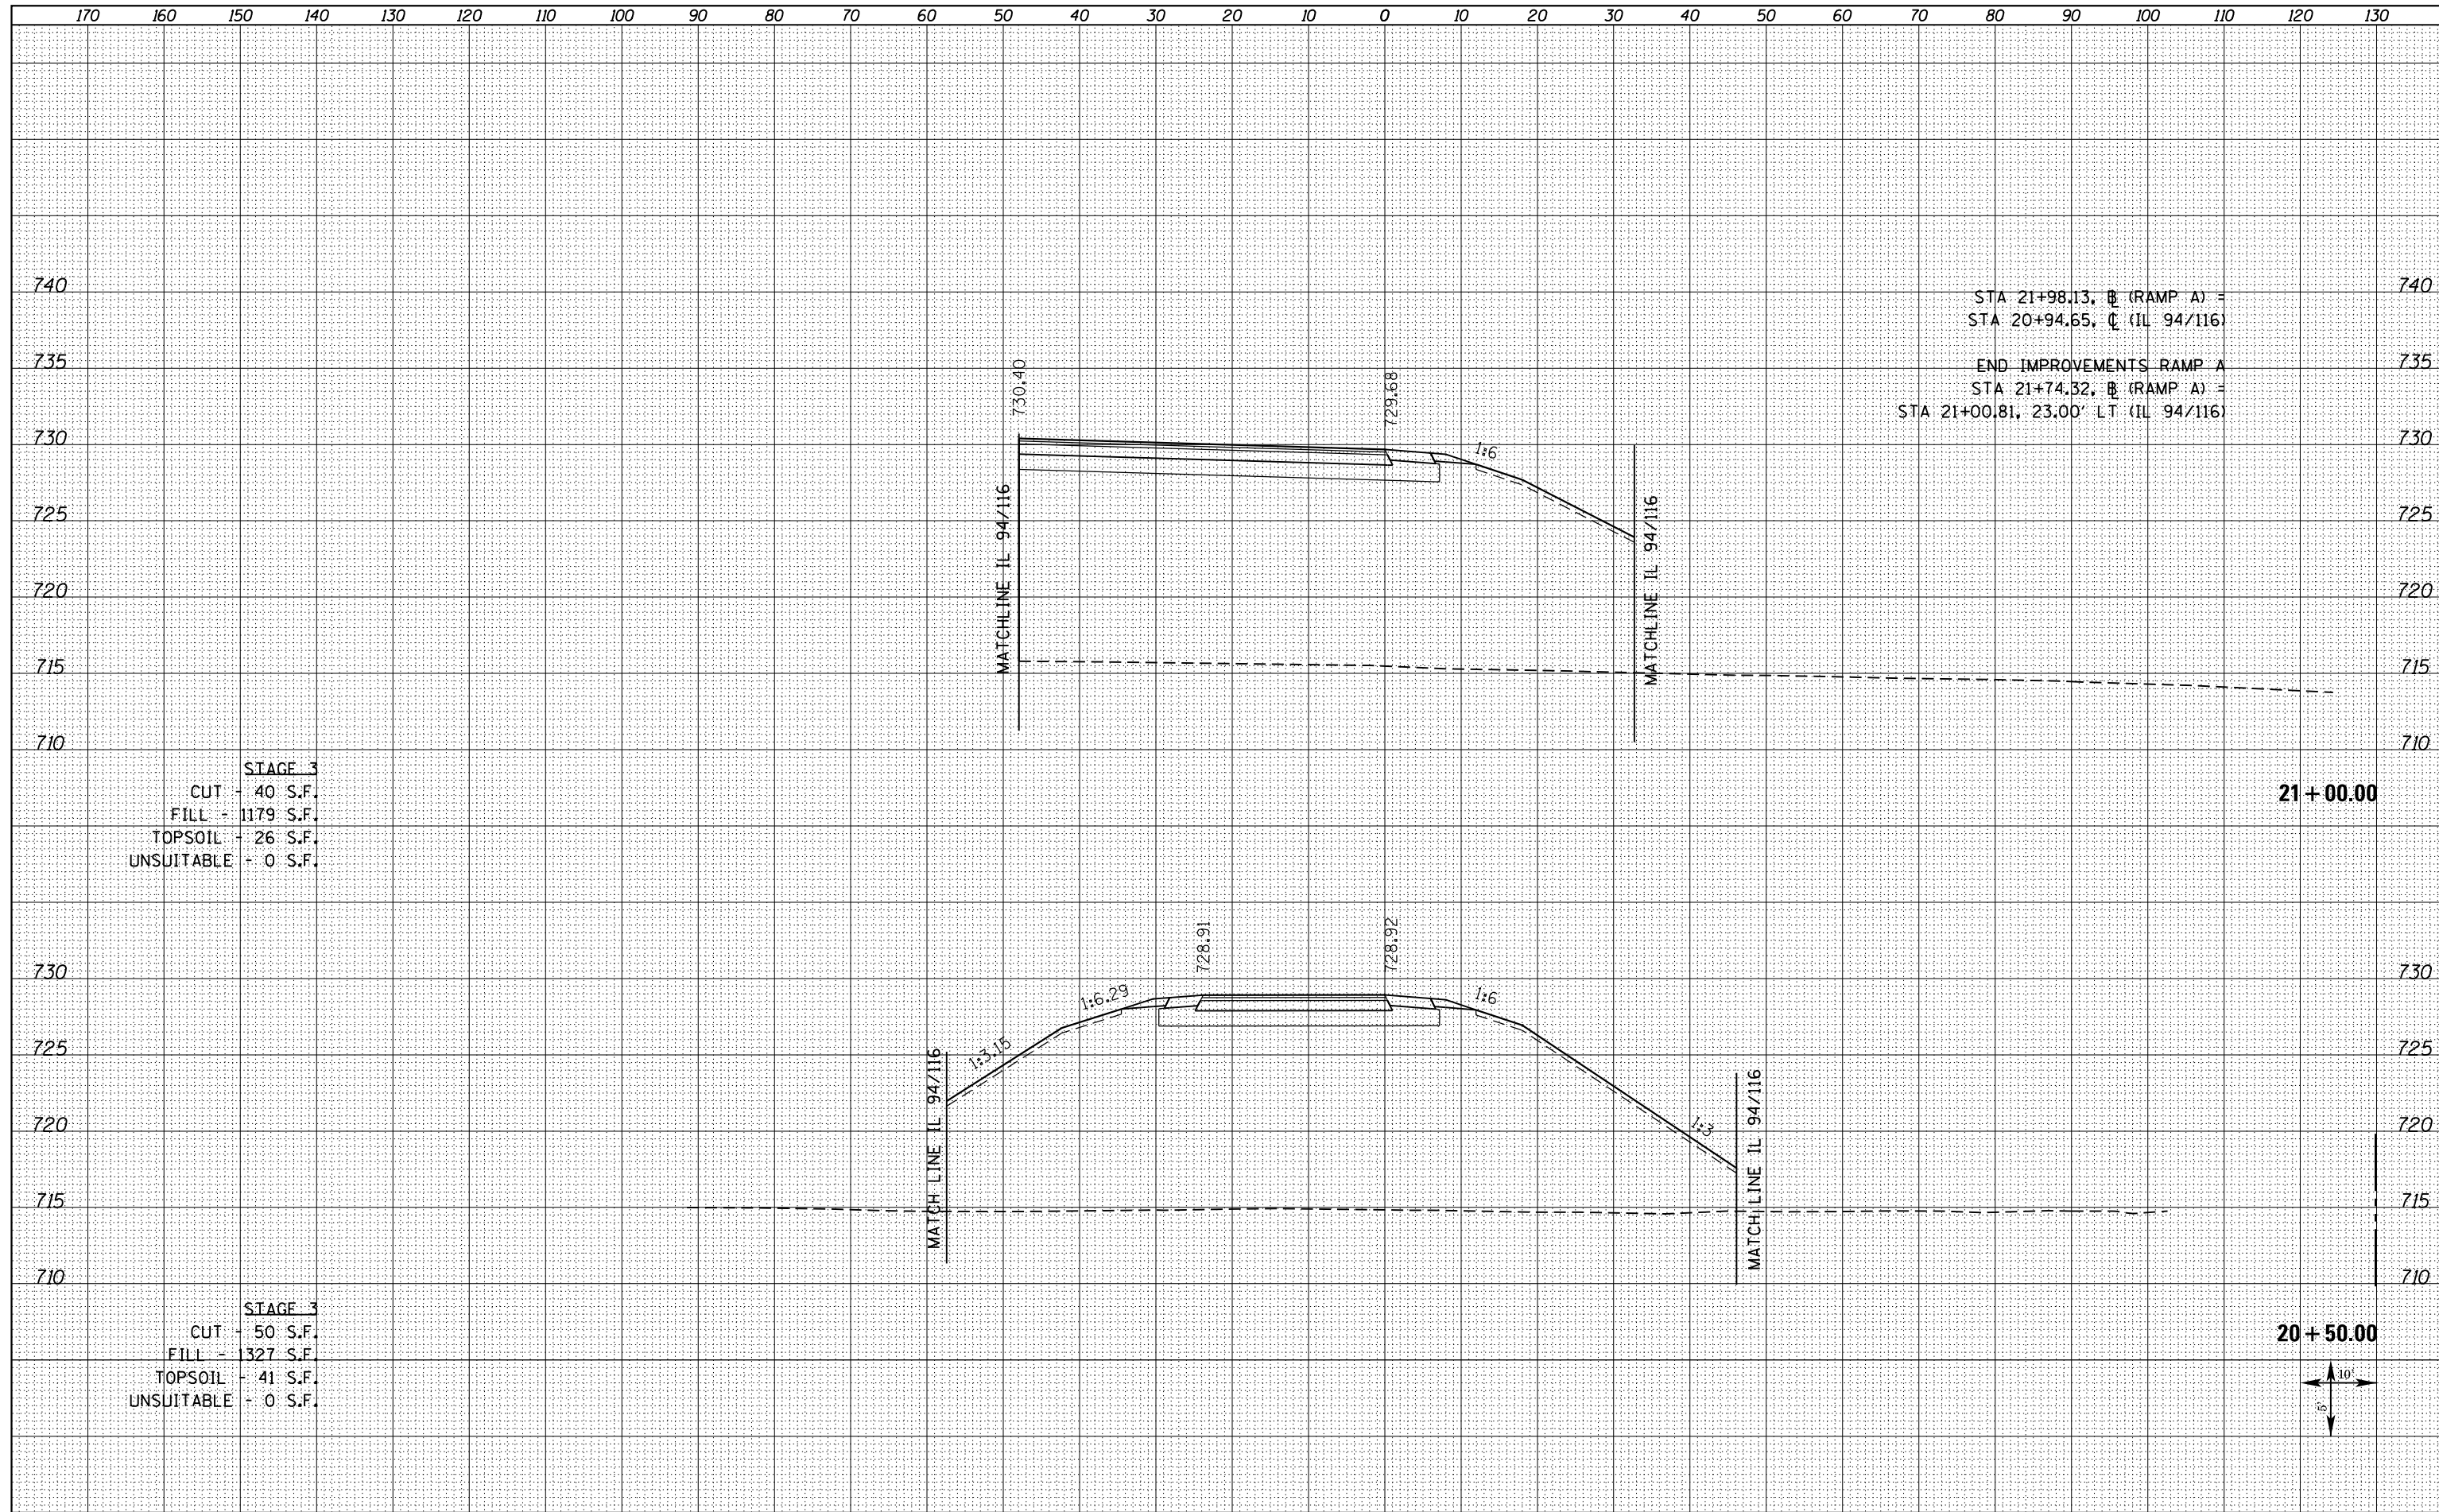


STA 21+98.13, B (RAMP A) = 740
 STA 20+94.65, C (IL 94/116) = 735
 END IMPROVEMENTS RAMP A
 STA 21+74.32, B (RAMP A) = 730
 STA 21+00.81, 23.00' LT (IL 94/116) = 715

STAGE 3
 CUT - 40 S.F.
 FILL - 1179 S.F.
 TOPSOIL - 26 S.F.
 UNSUITABLE - 0 S.F.

STAGE 3
 CUT - 50 S.F.
 FILL - 1327 S.F.
 TOPSOIL - 41 S.F.
 UNSUITABLE - 0 S.F.

21 + 00.00

20 + 50.00

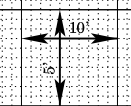

FILE NAME = D468409-SHT-XSSHT-RAMPA_REV.dgn

USER NAME = zechl
 DESIGNED - DBS
 DRAWN - PSBA
 CHECKED - CSB
 DATE - 10/2012

REVISED -
 REVISED -
 REVISED -
 REVISED -

STATE OF ILLINOIS
 DEPARTMENT OF TRANSPORTATION

CROSS SECTIONS
 RAMP A
 SCALE: NOTED SHEET NO. 15 OF 15 SHEETS STA. 20+50.00 TO STA. 21+00.00

F.A.P. RTE.	SECTION	COUNTY	TOTAL SHEETS	SHEET NO.
313	7-2 ; 6-1	HENDERSON	976	876
CONTRACT NO. 68409				

ILLINOIS FED. AID PROJECT