


DATE	
BY	
SURVEYED	
PLOTTED	
TEMPLATE	
NOTE BOOK	
AREAS	
CHECKED	

DATE	
BY	
SURVEYED	
PLOTTED	
TEMPLATE	
NOTE BOOK	
AREAS	
CHECKED	

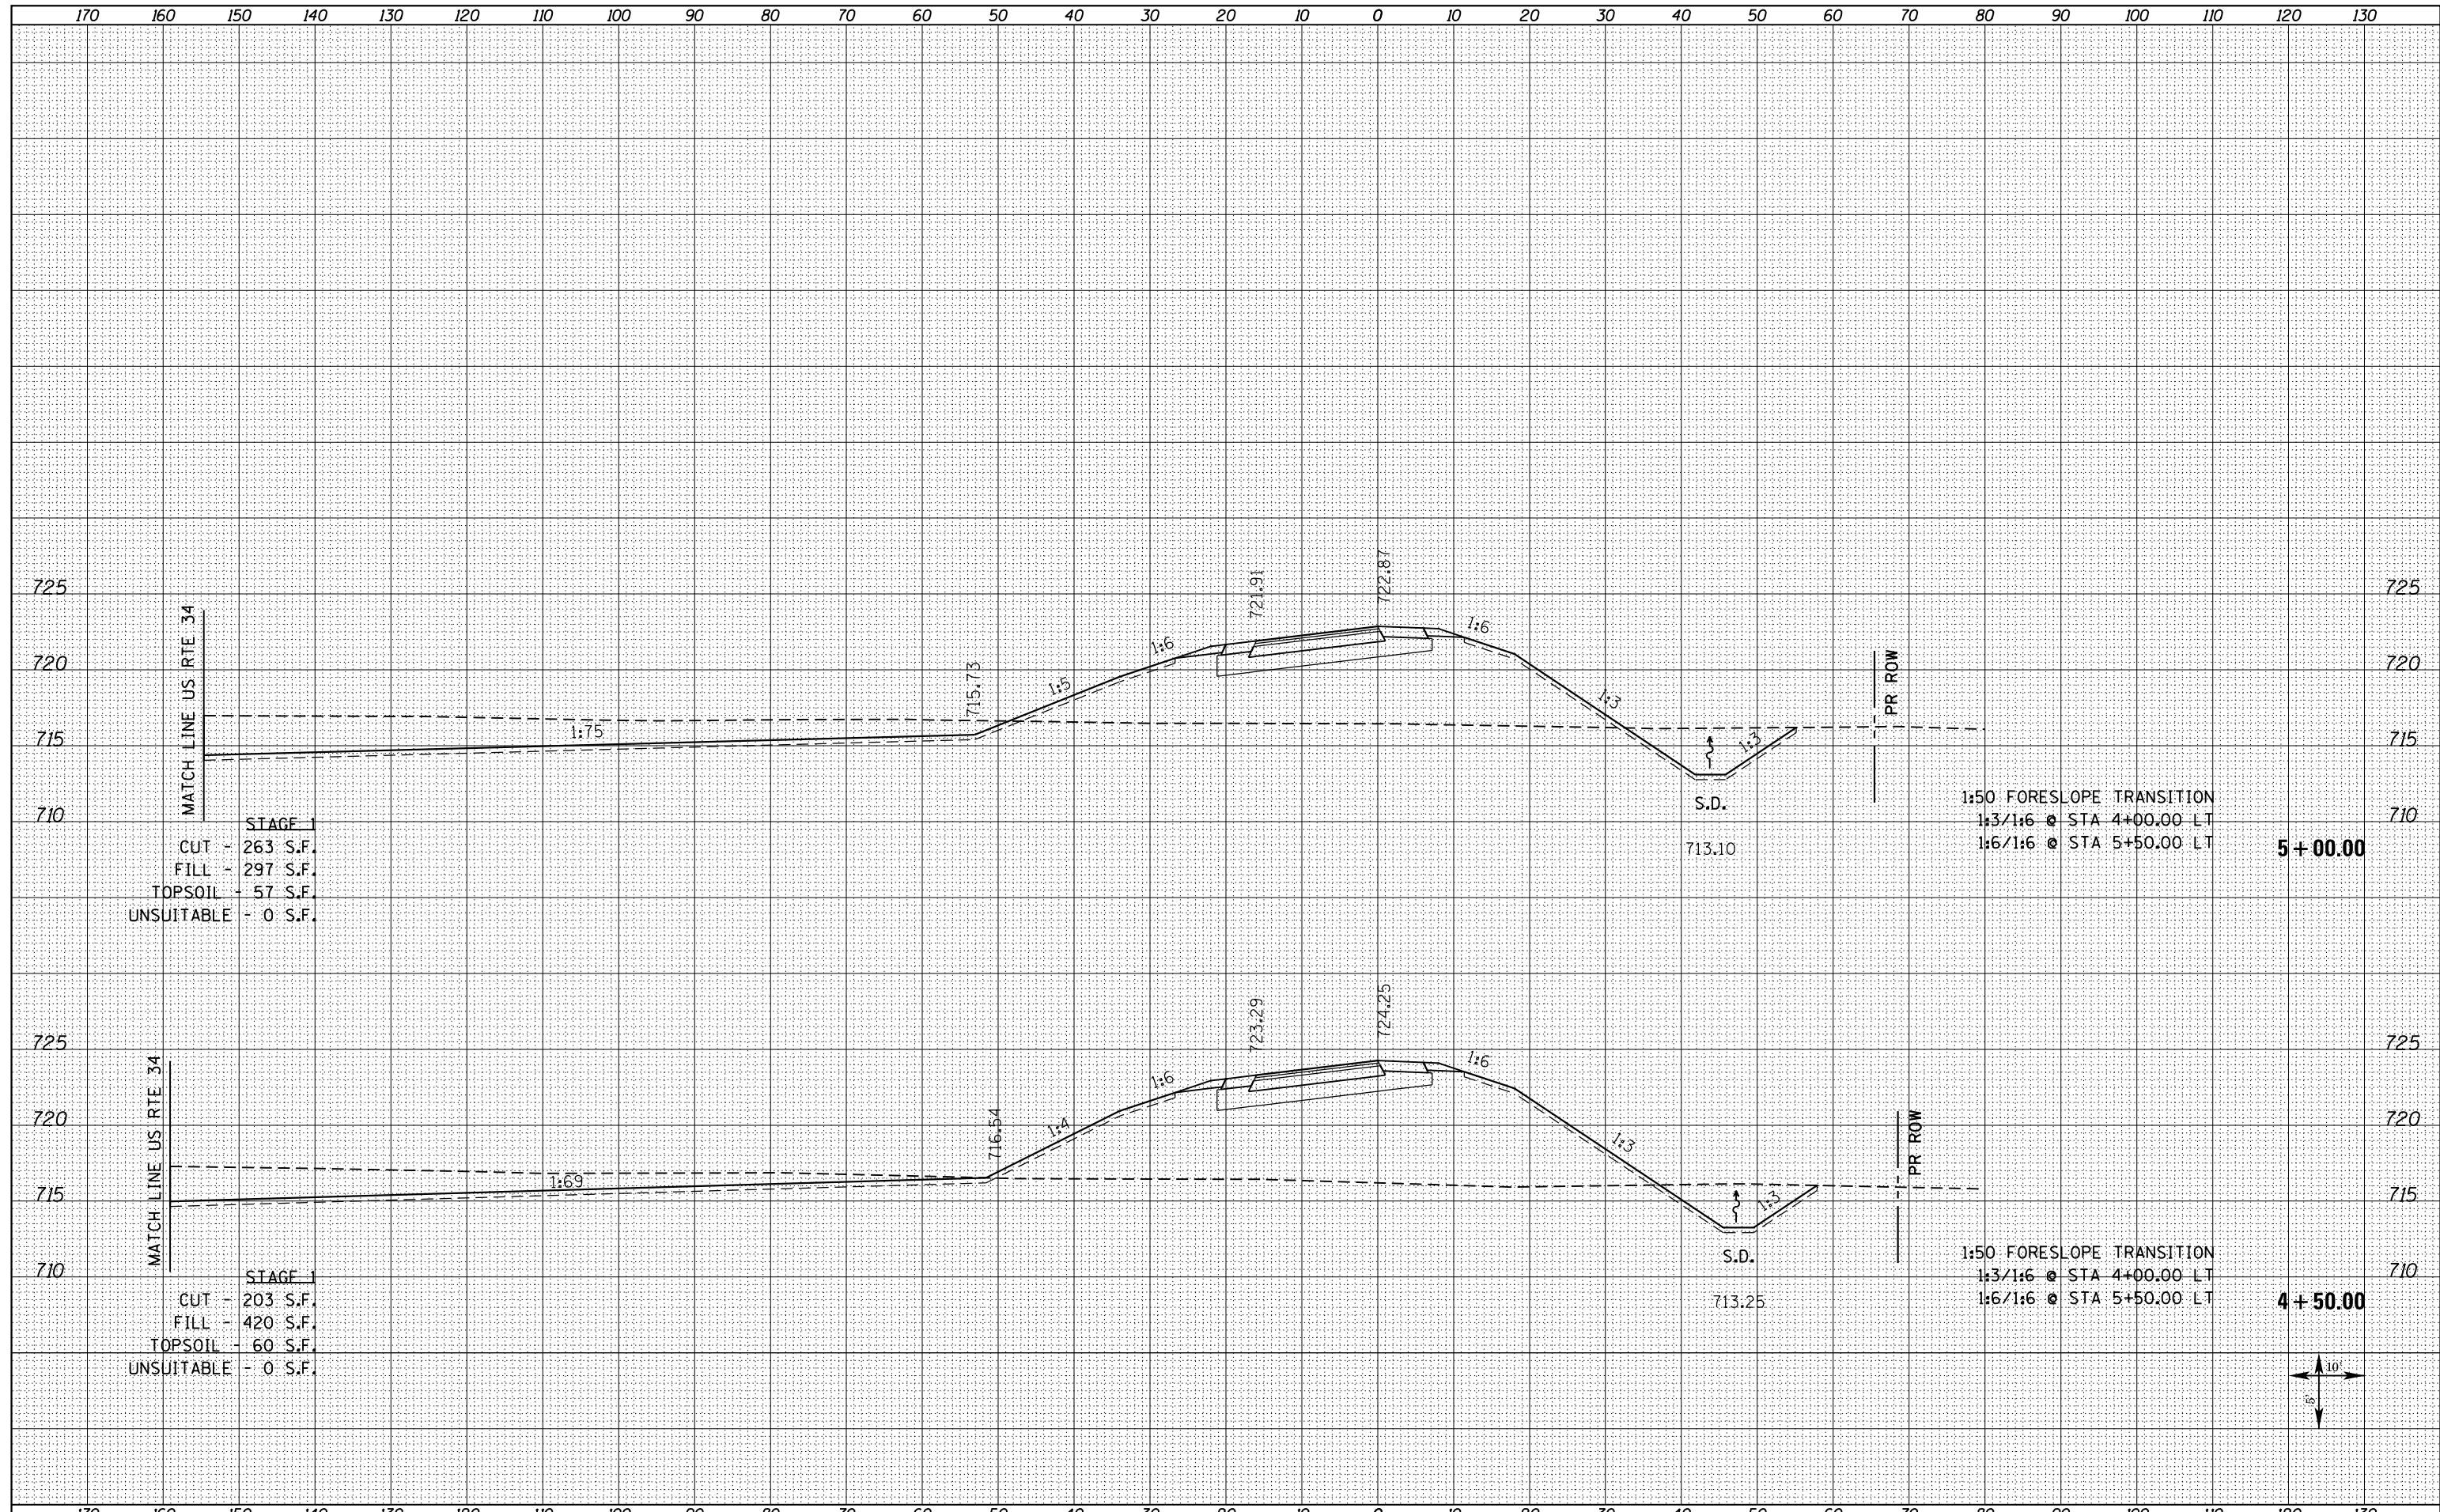

STAGE 1
 CUT - 263 S.F.
 FILL - 297 S.F.
 TOPSOIL - 57 S.F.
 UNSUITABLE - 0 S.F.

STAGE 1
 CUT - 203 S.F.
 FILL - 420 S.F.
 TOPSOIL - 60 S.F.
 UNSUITABLE - 0 S.F.

1:50 FORESLOPE TRANSITION
 1:3/1:6 @ STA 4+00.00 LT
 1:6/1:6 @ STA 5+50.00 LT

1:50 FORESLOPE TRANSITION
 1:3/1:6 @ STA 4+00.00 LT
 1:6/1:6 @ STA 5+50.00 LT

5 + 00.00

4 + 50.00

