


DATE	
BY	
SURVEYED	
PLOTTED	
TEMPLATE	
AREAS CHECKED	
NO.	


DATE	
BY	
SURVEYED	
PLOTTED	
TEMPLATE	
AREAS CHECKED	
NO.	

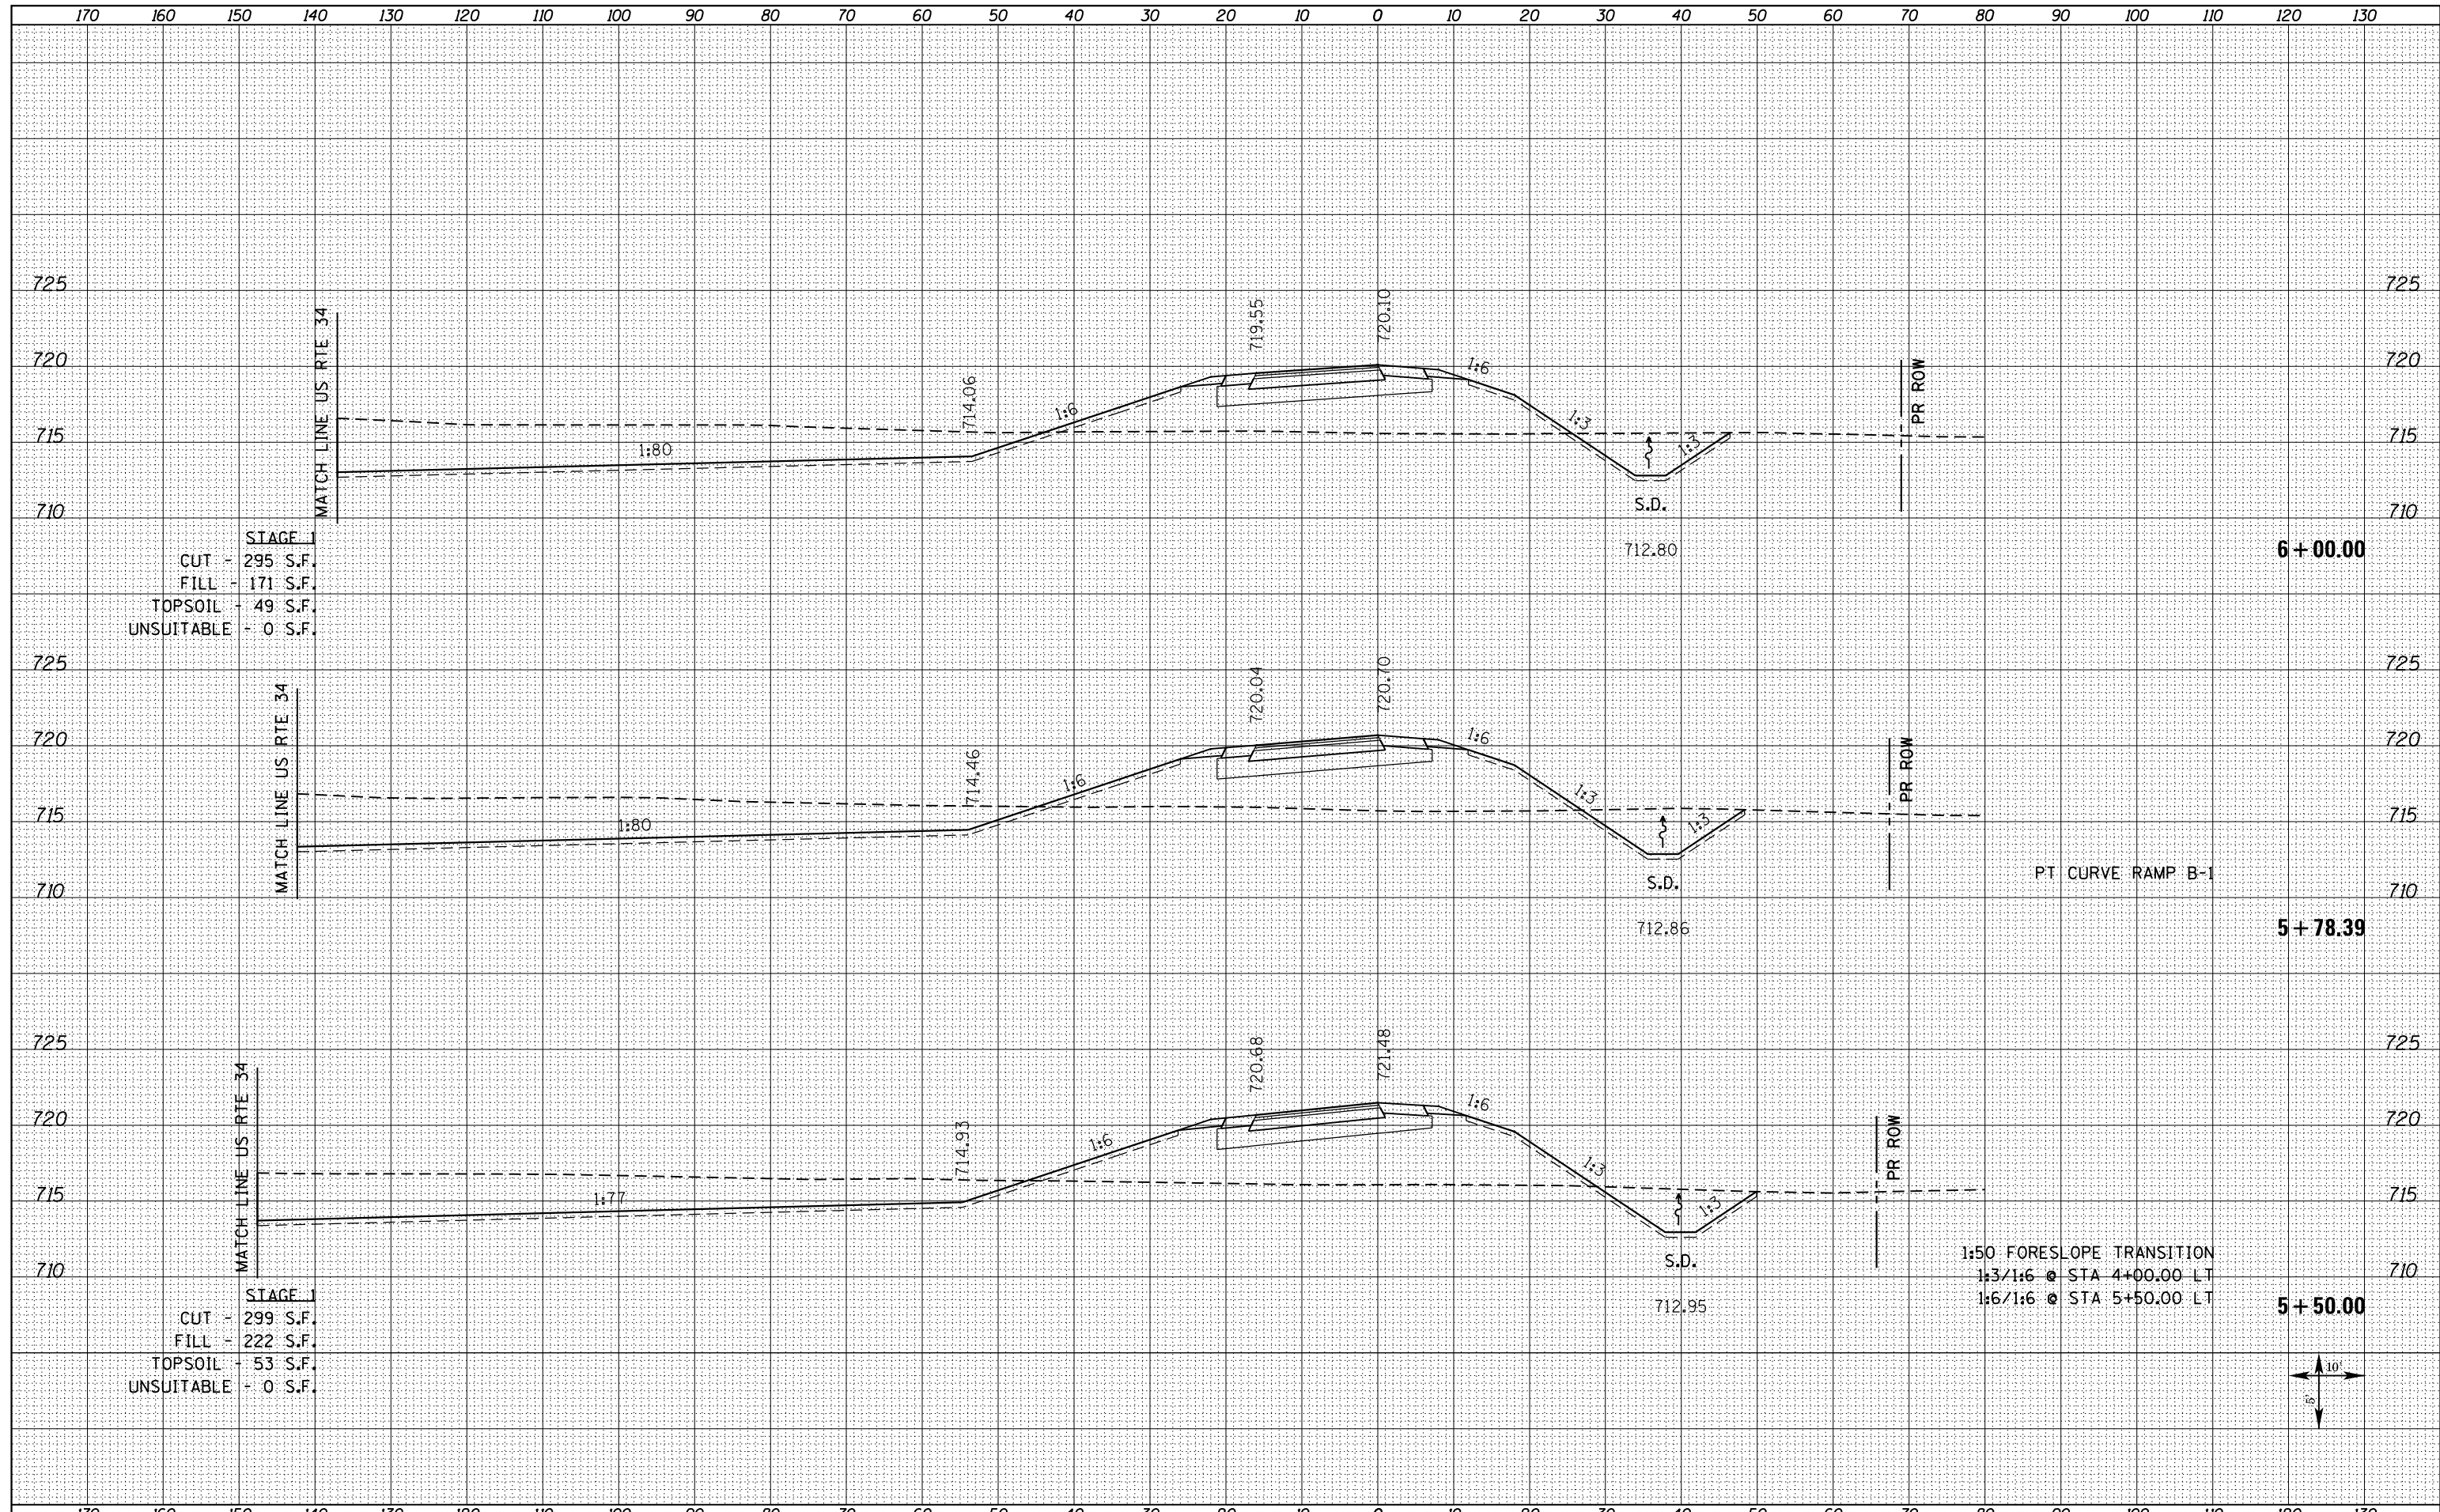

STAGE 1
 CUT - 295 S.F.
 FILL - 171 S.F.
 TOPSOIL - 49 S.F.
 UNSUITABLE - 0 S.F.

STAGE 1
 CUT - 299 S.F.
 FILL - 222 S.F.
 TOPSOIL - 53 S.F.
 UNSUITABLE - 0 S.F.

1:50 FORESLOPE TRANSITION
 1:3/1:6 @ STA 4+00.00 LT
 1:6/1:6 @ STA 5+50.00 LT

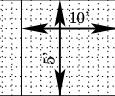

FILE NAME = D468409-SHT-XSSHT-RAMPB_REV.dgn	USER NAME = zach1	DESIGNED - DBS	REVISIED -	STATE OF ILLINOIS DEPARTMENT OF TRANSPORTATION	CROSS SECTIONS RAMP B			F.A.P. RTE. 313	SECTION 7-2 ; 6-1	COUNTY HENDERSON	TOTAL SHEETS 976	SHEET NO. 882
	PLOT SCALE = 20.0000' / in.	CHECKED - CSB	REVISIED -		SCALE: NOTED	SHEET NO. 6 OF 12 SHEETS	STA. 5+50.00	TO STA. 6+00.00	CONTRACT NO. 68409			
	PLOT DATE = 10/16/2012	DATE - 10/2012	REVISIED -		ILLINOIS FED. AID PROJECT							