


DATE	
BY	
SURVEYED	
PLOTTED	
TEMPLATE	
NOTE BOOK	
AREAS CHECKED	
NO.	

DATE	
BY	
SURVEYED	
PLOTTED	
TEMPLATE	
NOTE BOOK	
AREAS CHECKED	
NO.	

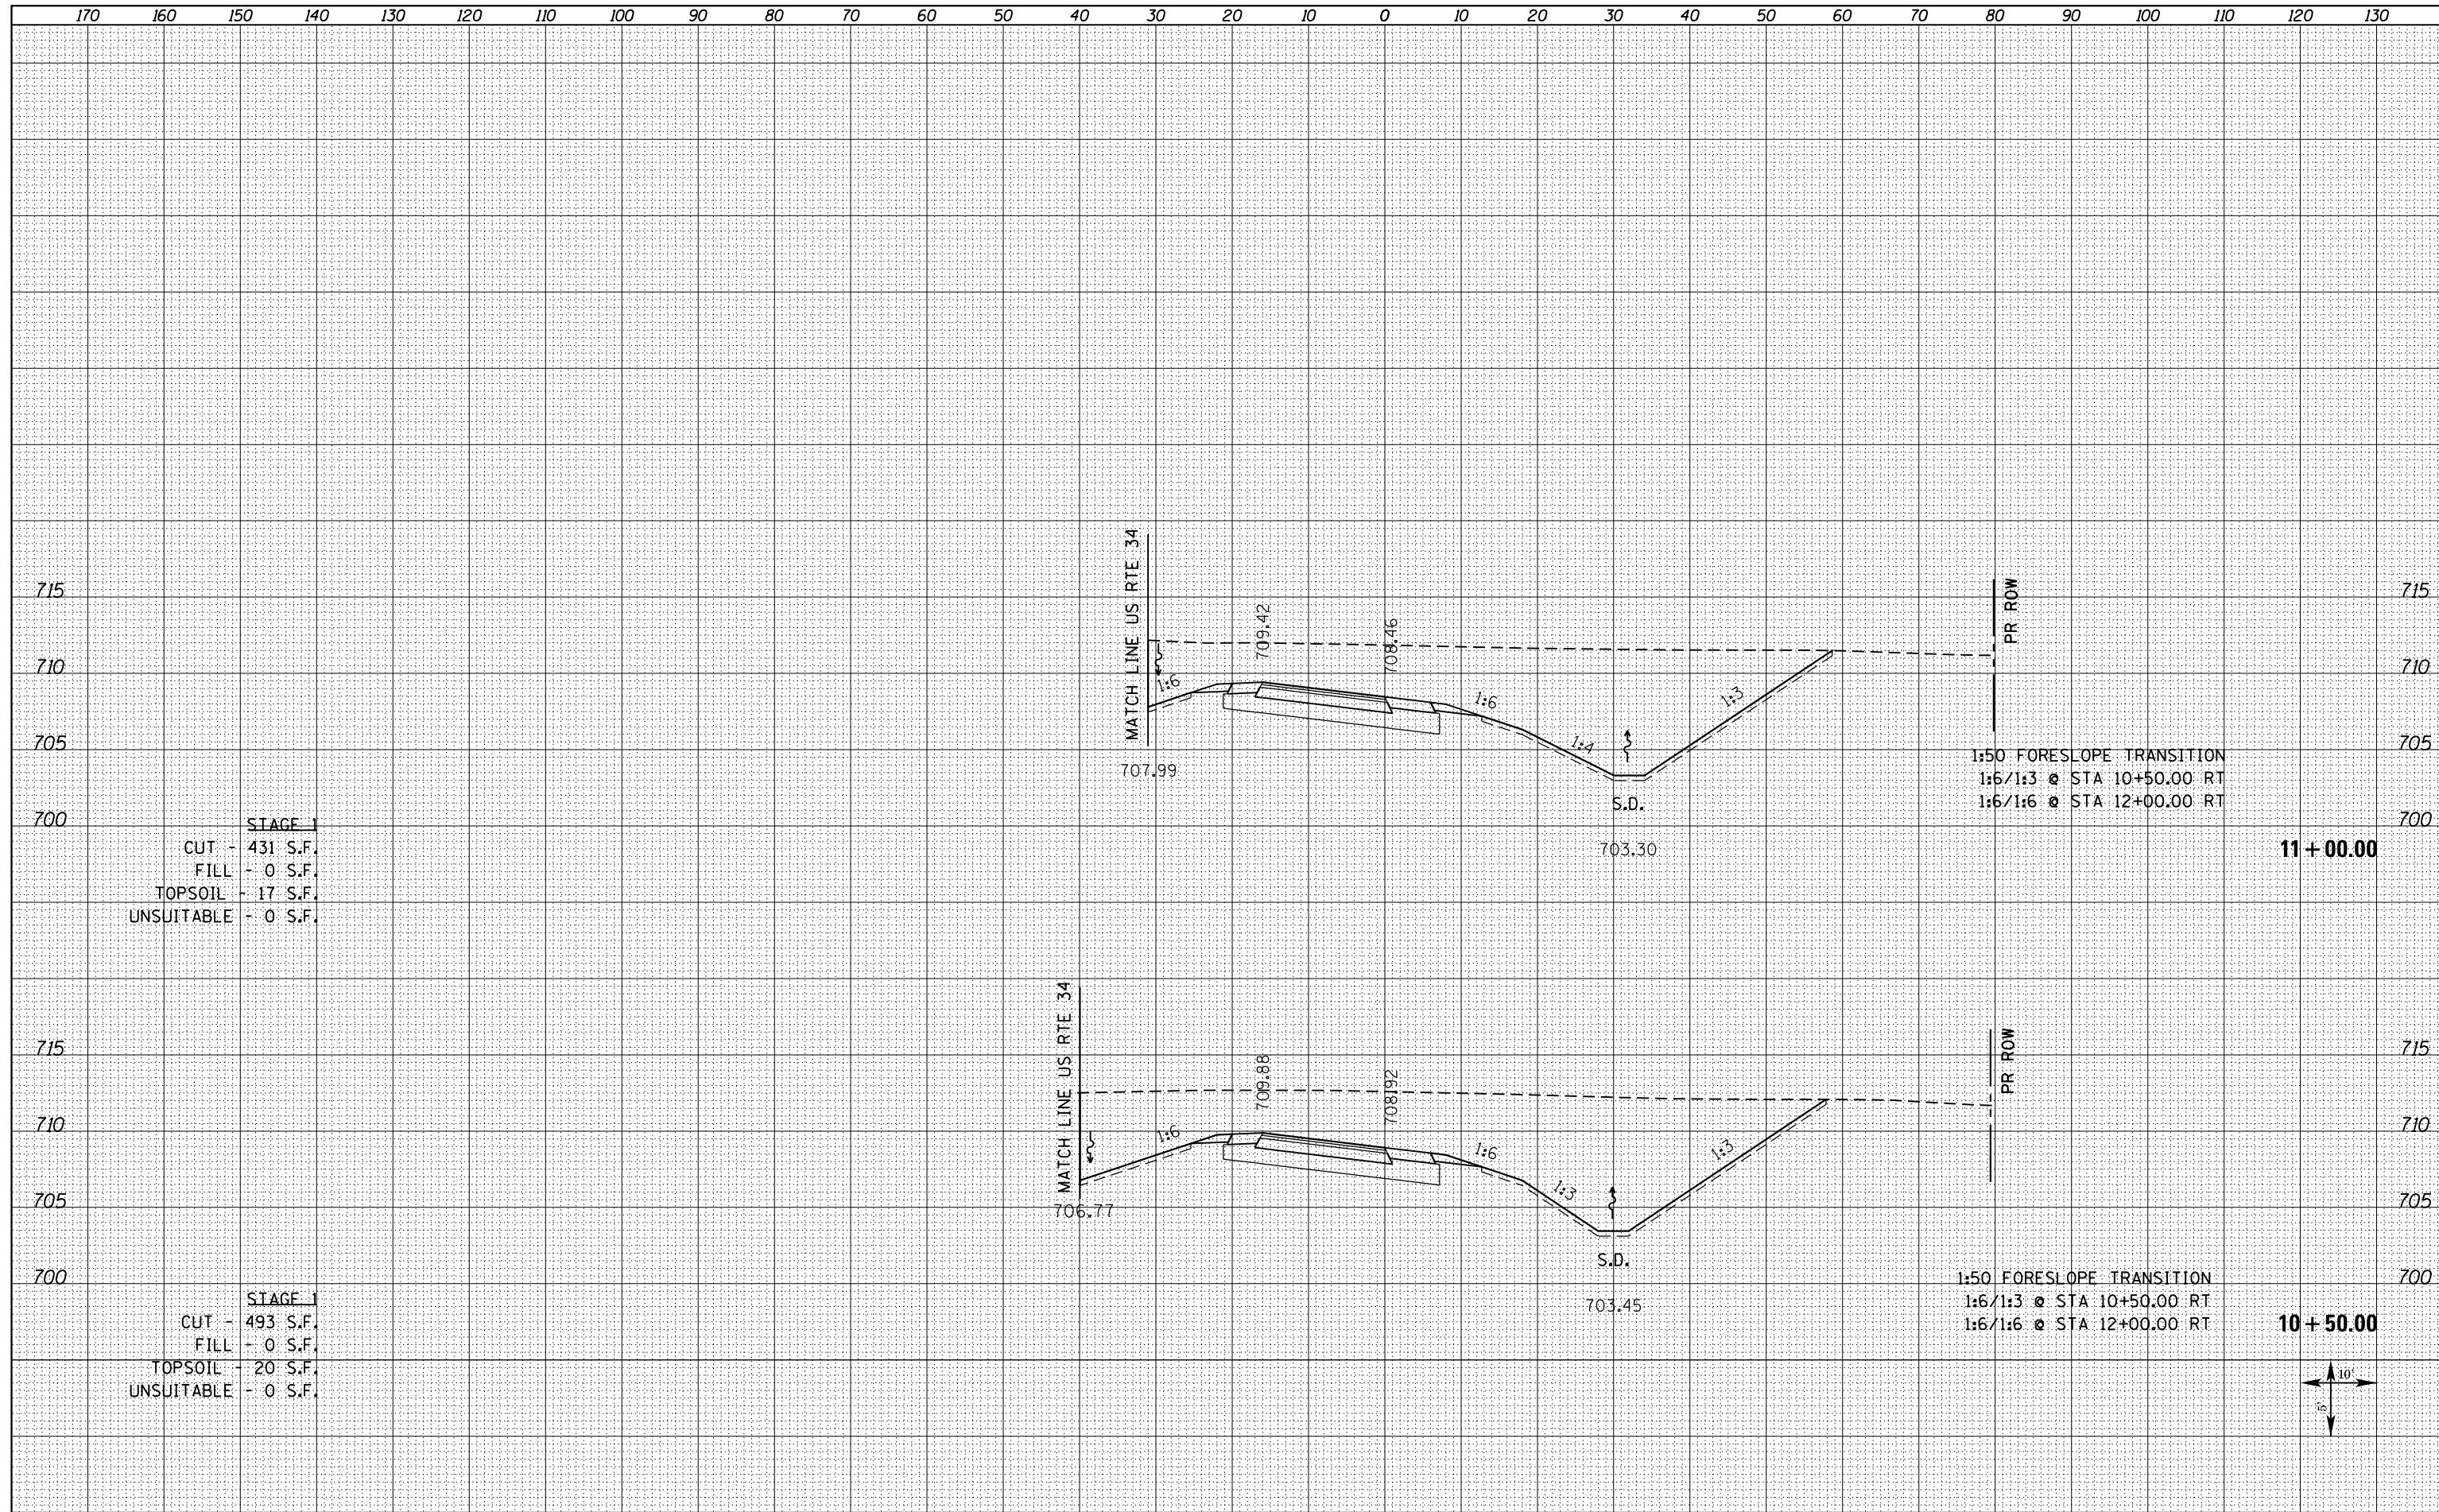

STAGE 1
 CUT - 431 S.F.
 FILL - 0 S.F.
 TOPSOIL - 17 S.F.
 UNSUITABLE - 0 S.F.

STAGE 1
 CUT - 493 S.F.
 FILL - 0 S.F.
 TOPSOIL - 20 S.F.
 UNSUITABLE - 0 S.F.

1:50 FORESLOPE TRANSITION
 1:6/1:3 @ STA 10+50.00 RT
 1:6/1:6 @ STA 12+00.00 RT

1:50 FORESLOPE TRANSITION
 1:6/1:3 @ STA 10+50.00 RT
 1:6/1:6 @ STA 12+00.00 RT

11 + 00.00

10 + 50.00



FILE NAME =
 D468409-SHT-XSSHT-RAMPB_REV.dgn

USER NAME = zechl
 DESIGNED - DBS
 DRAWN - PSBA
 CHECKED - CSB
 DATE - 10/2012

REVISED -
 REVISED -
 REVISED -
 REVISED -

STATE OF ILLINOIS
 DEPARTMENT OF TRANSPORTATION

CROSS SECTIONS
 RAMP B

SCALE: NOTED SHEET NO. 11 OF 12 SHEETS STA. 10+50.00 TO STA. 11+00.00

F.A.P. RTE.	SECTION	COUNTY	TOTAL SHEETS	SHEET NO.
313	7-2 ; 6-1	HENDERSON	976	887
CONTRACT NO. 68409				

ILLINOIS FED. AID PROJECT