


DATE	
BY	
ORIGINAL SURVEY	
SURVEYED	
PLOTTED	
TEMPLATE	
AREAS	
CHECKED	
NO.	

DATE	
BY	
ORIGINAL SURVEY	
SURVEYED	
PLOTTED	
TEMPLATE	
AREAS	
CHECKED	
NO.	

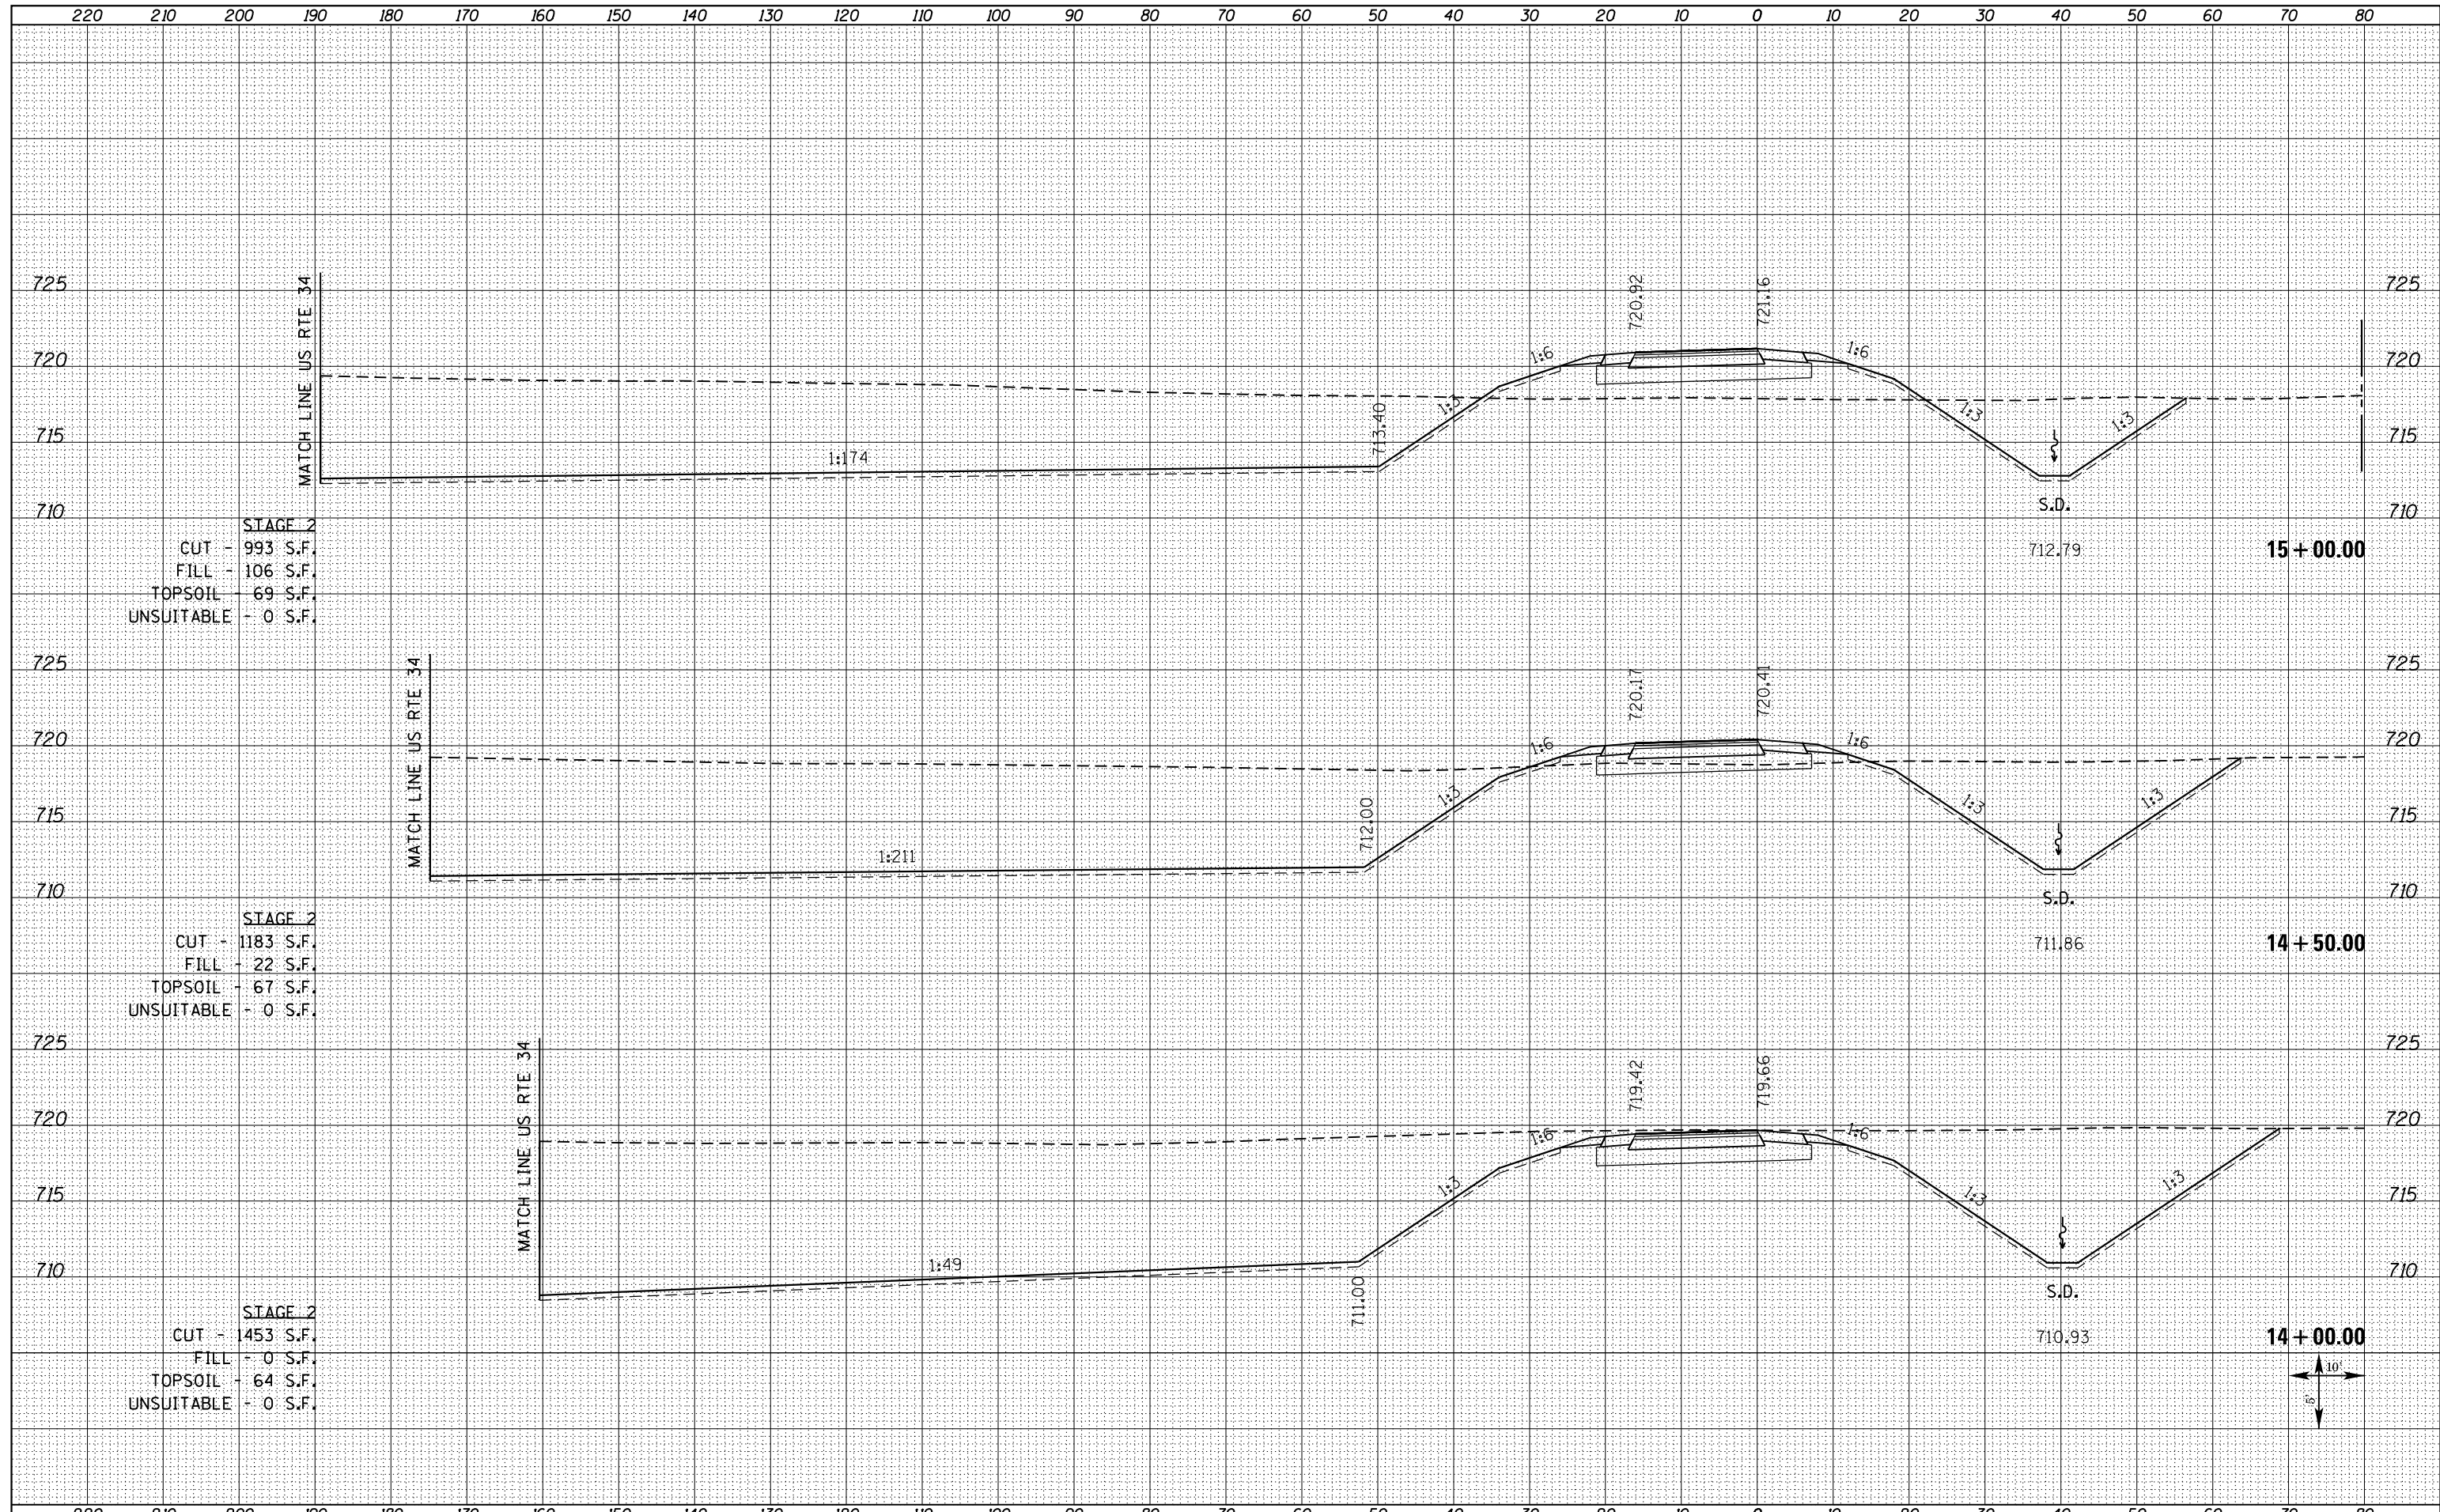

STAGE 2
 CUT - 993 S.F.
 FILL - 106 S.F.
 TOPSOIL - 69 S.F.
 UNSUITABLE - 0 S.F.


STAGE 2
 CUT - 1183 S.F.
 FILL - 22 S.F.
 TOPSOIL - 67 S.F.
 UNSUITABLE - 0 S.F.

STAGE 2
 CUT - 1453 S.F.
 FILL - 0 S.F.
 TOPSOIL - 64 S.F.
 UNSUITABLE - 0 S.F.

15 + 00.00

14 + 50.00

14 + 00.00

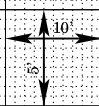

FILE NAME =
 D468409-SHT-XSSHT-RAMP_C_REV.dgn

USER NAME = zachl	DESIGNED - DBS	REVISED -
	DRAWN - PSBA	REVISED -
PLOT SCALE = 20.0000' / in.	CHECKED - CSB	REVISED -
PLOT DATE = 10/16/2012	DATE - 10/2012	REVISED -

STATE OF ILLINOIS
 DEPARTMENT OF TRANSPORTATION

CROSS SECTIONS
 RAMP C

SCALE: NOTED SHEET NO. 8 OF 15 SHEETS STA. 14+00.00 TO STA. 15+00.00

F.A.P. RTE.	SECTION	COUNTY	TOTAL SHEETS	SHEET NO.
313	7-2 ; 6-1	HENDERSON	976	896
				CONTRACT NO. 68409

ILLINOIS FED. AID PROJECT