


BY	DATE
SURVEYED	
PLOTTED	
TEMPLATE	
AREAS CHECKED	
NO.	

BY	DATE
SURVEYED	
PLOTTED	
TEMPLATE	
AREAS CHECKED	
NO.	

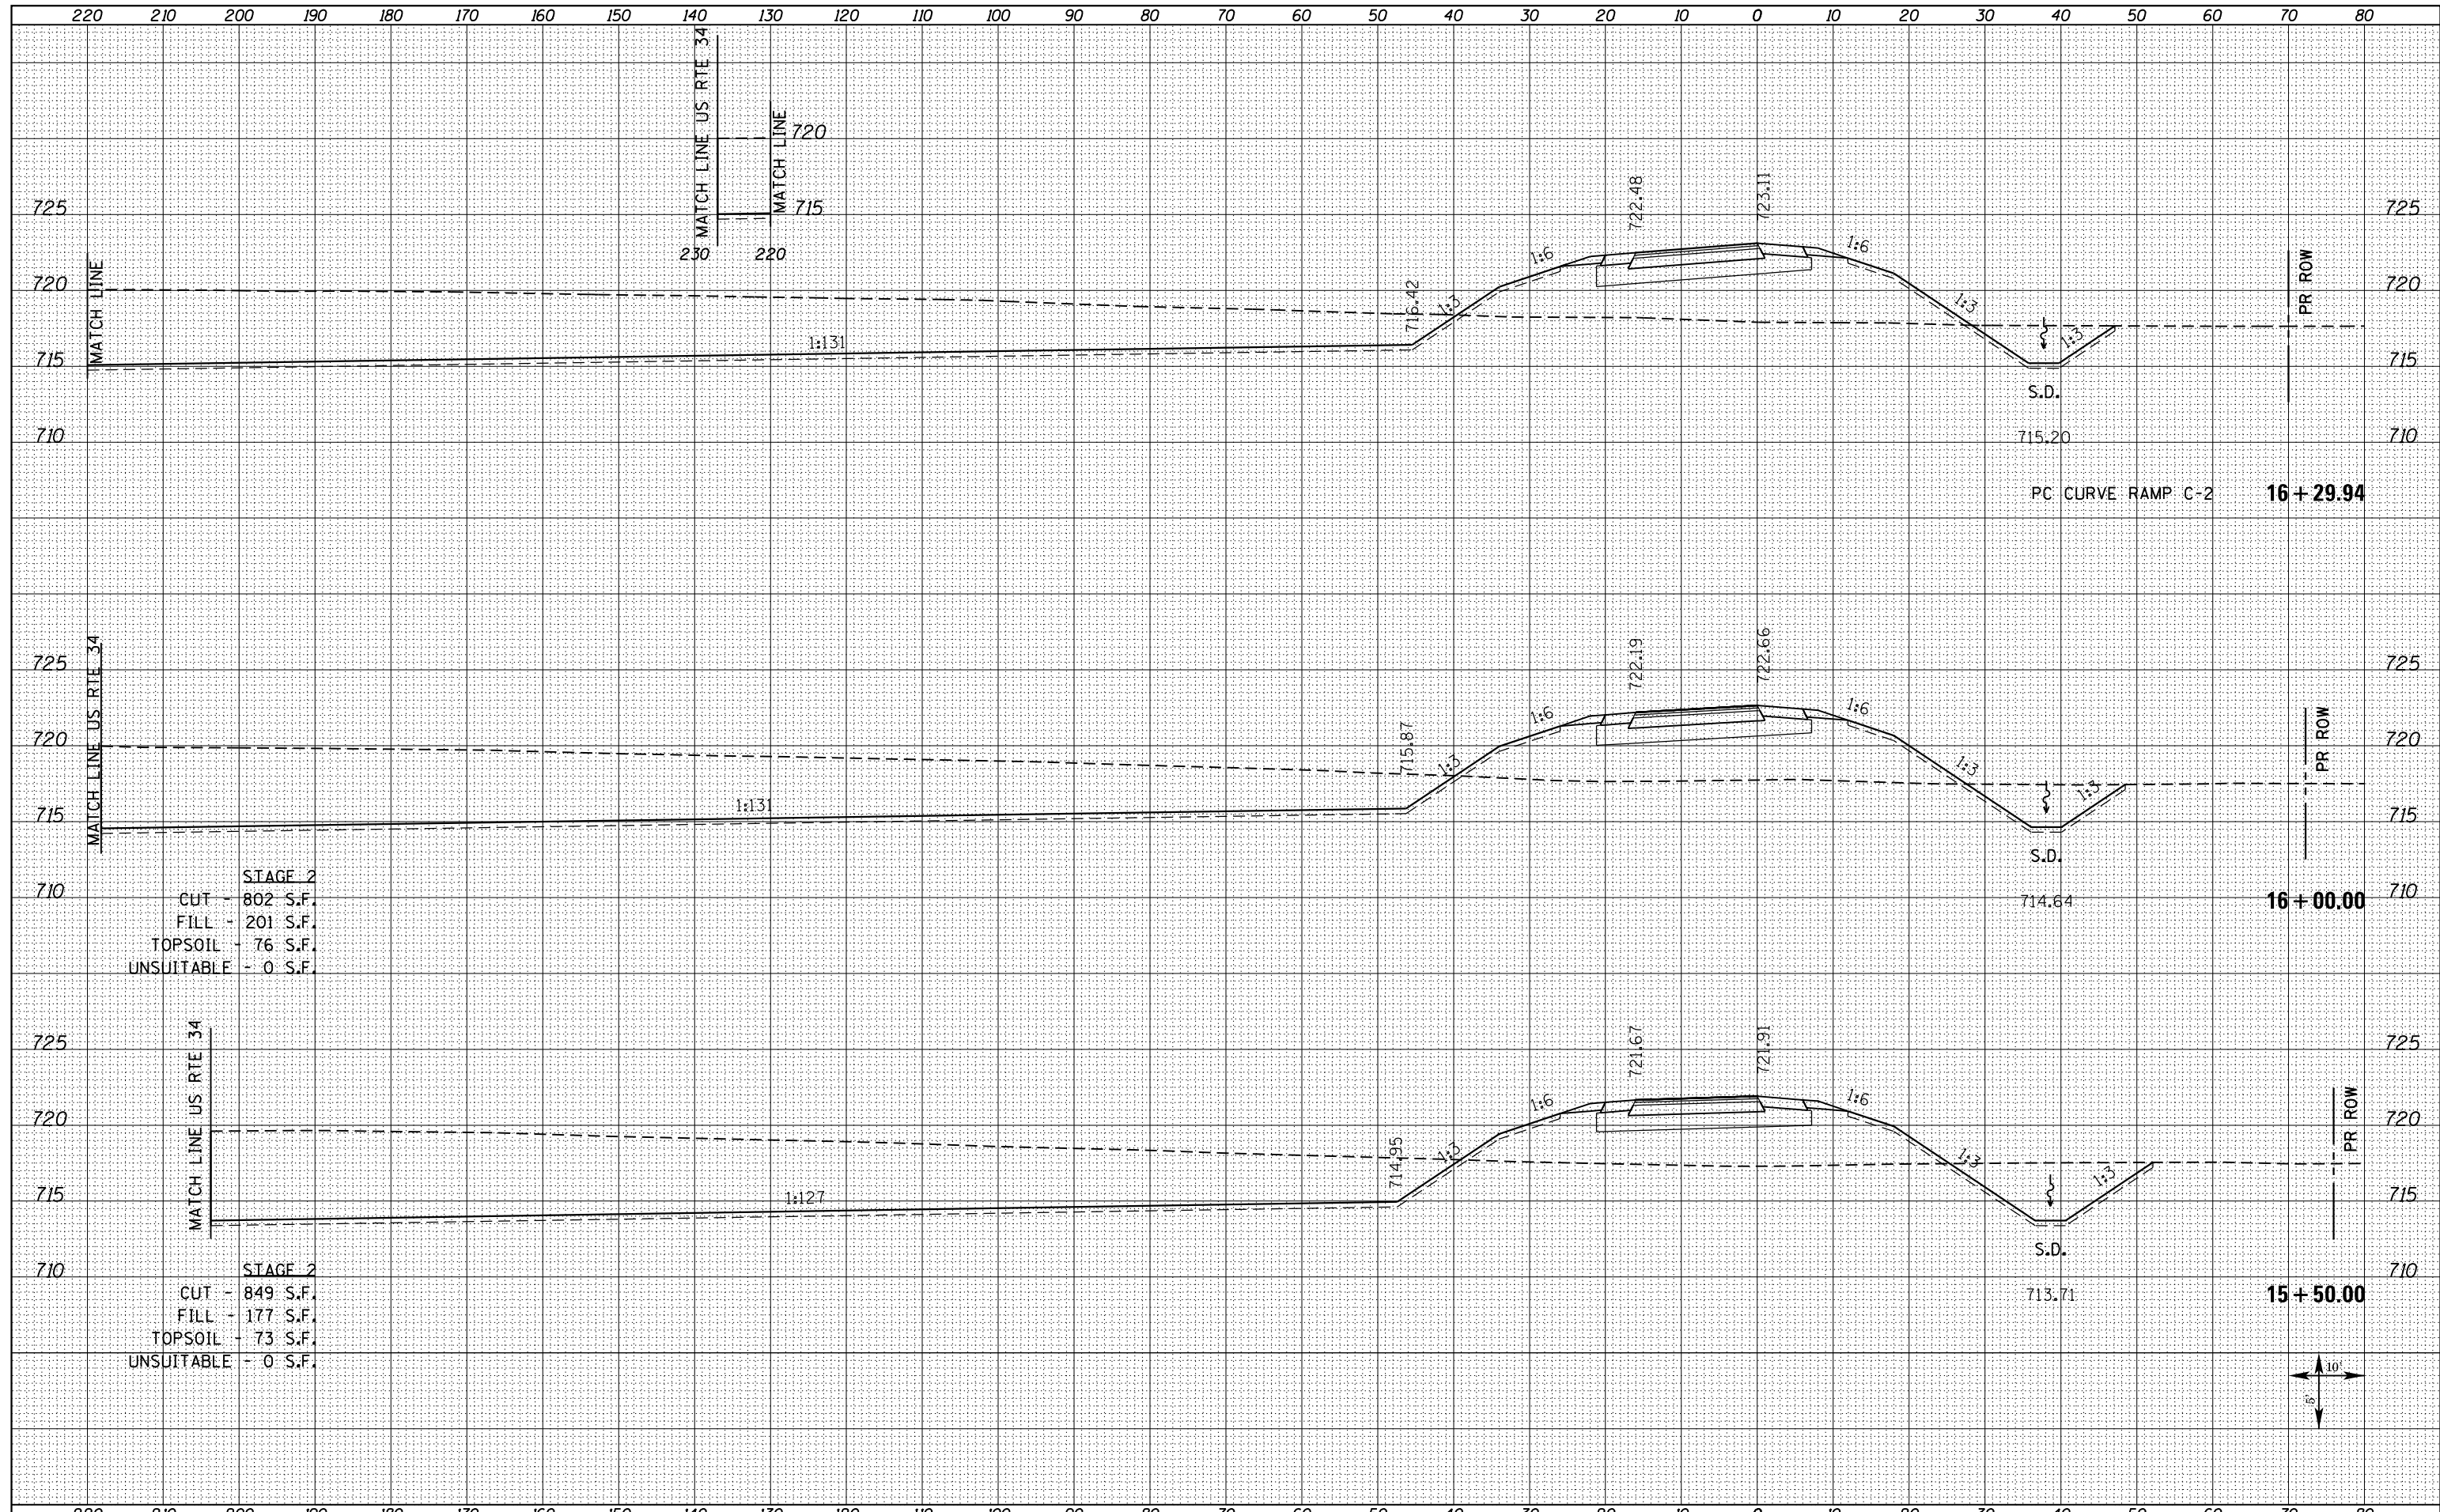

STAGE 2
 CUT - 802 S.F.
 FILL - 201 S.F.
 TOPSOIL - 76 S.F.
 UNSUITABLE - 0 S.F.

STAGE 2
 CUT - 849 S.F.
 FILL - 177 S.F.
 TOPSOIL - 73 S.F.
 UNSUITABLE - 0 S.F.

FILE NAME = D468409-SHT-XSSHT-RAMPC_REV.dgn

USER NAME = zechl	DESIGNED - DBS	REVISED -
PLOT SCALE = 20.0000' / in.	DRAWN - PSBA	REVISED -
PLOT DATE = 10/16/2012	CHECKED - CSB	REVISED -
	DATE - 10/2012	REVISED -

**STATE OF ILLINOIS
 DEPARTMENT OF TRANSPORTATION**

CROSS SECTIONS	
RAMP C	
SCALE: NOTED	SHEET NO. 9 OF 15 SHEETS
STA. 15+50.00	TO STA. 16+29.94

F.A.P. RTE. 313	SECTION 7-2 ; 6-1	COUNTY HENDERSON	TOTAL SHEETS 976	SHEET NO. 897
CONTRACT NO. 68409				ILLINOIS FED. AID PROJECT

