



DATE	
BY	
FINAL SURVEY	SURVEYED
NOTE BOOK	PLOTTED
NO.	TEMPLATE
	AREAS
	CHECKED

DATE	
BY	
ORIGINAL SURVEY	SURVEYED
NOTE BOOK	PLOTTED
NO.	TEMPLATE
	AREAS
	CHECKED

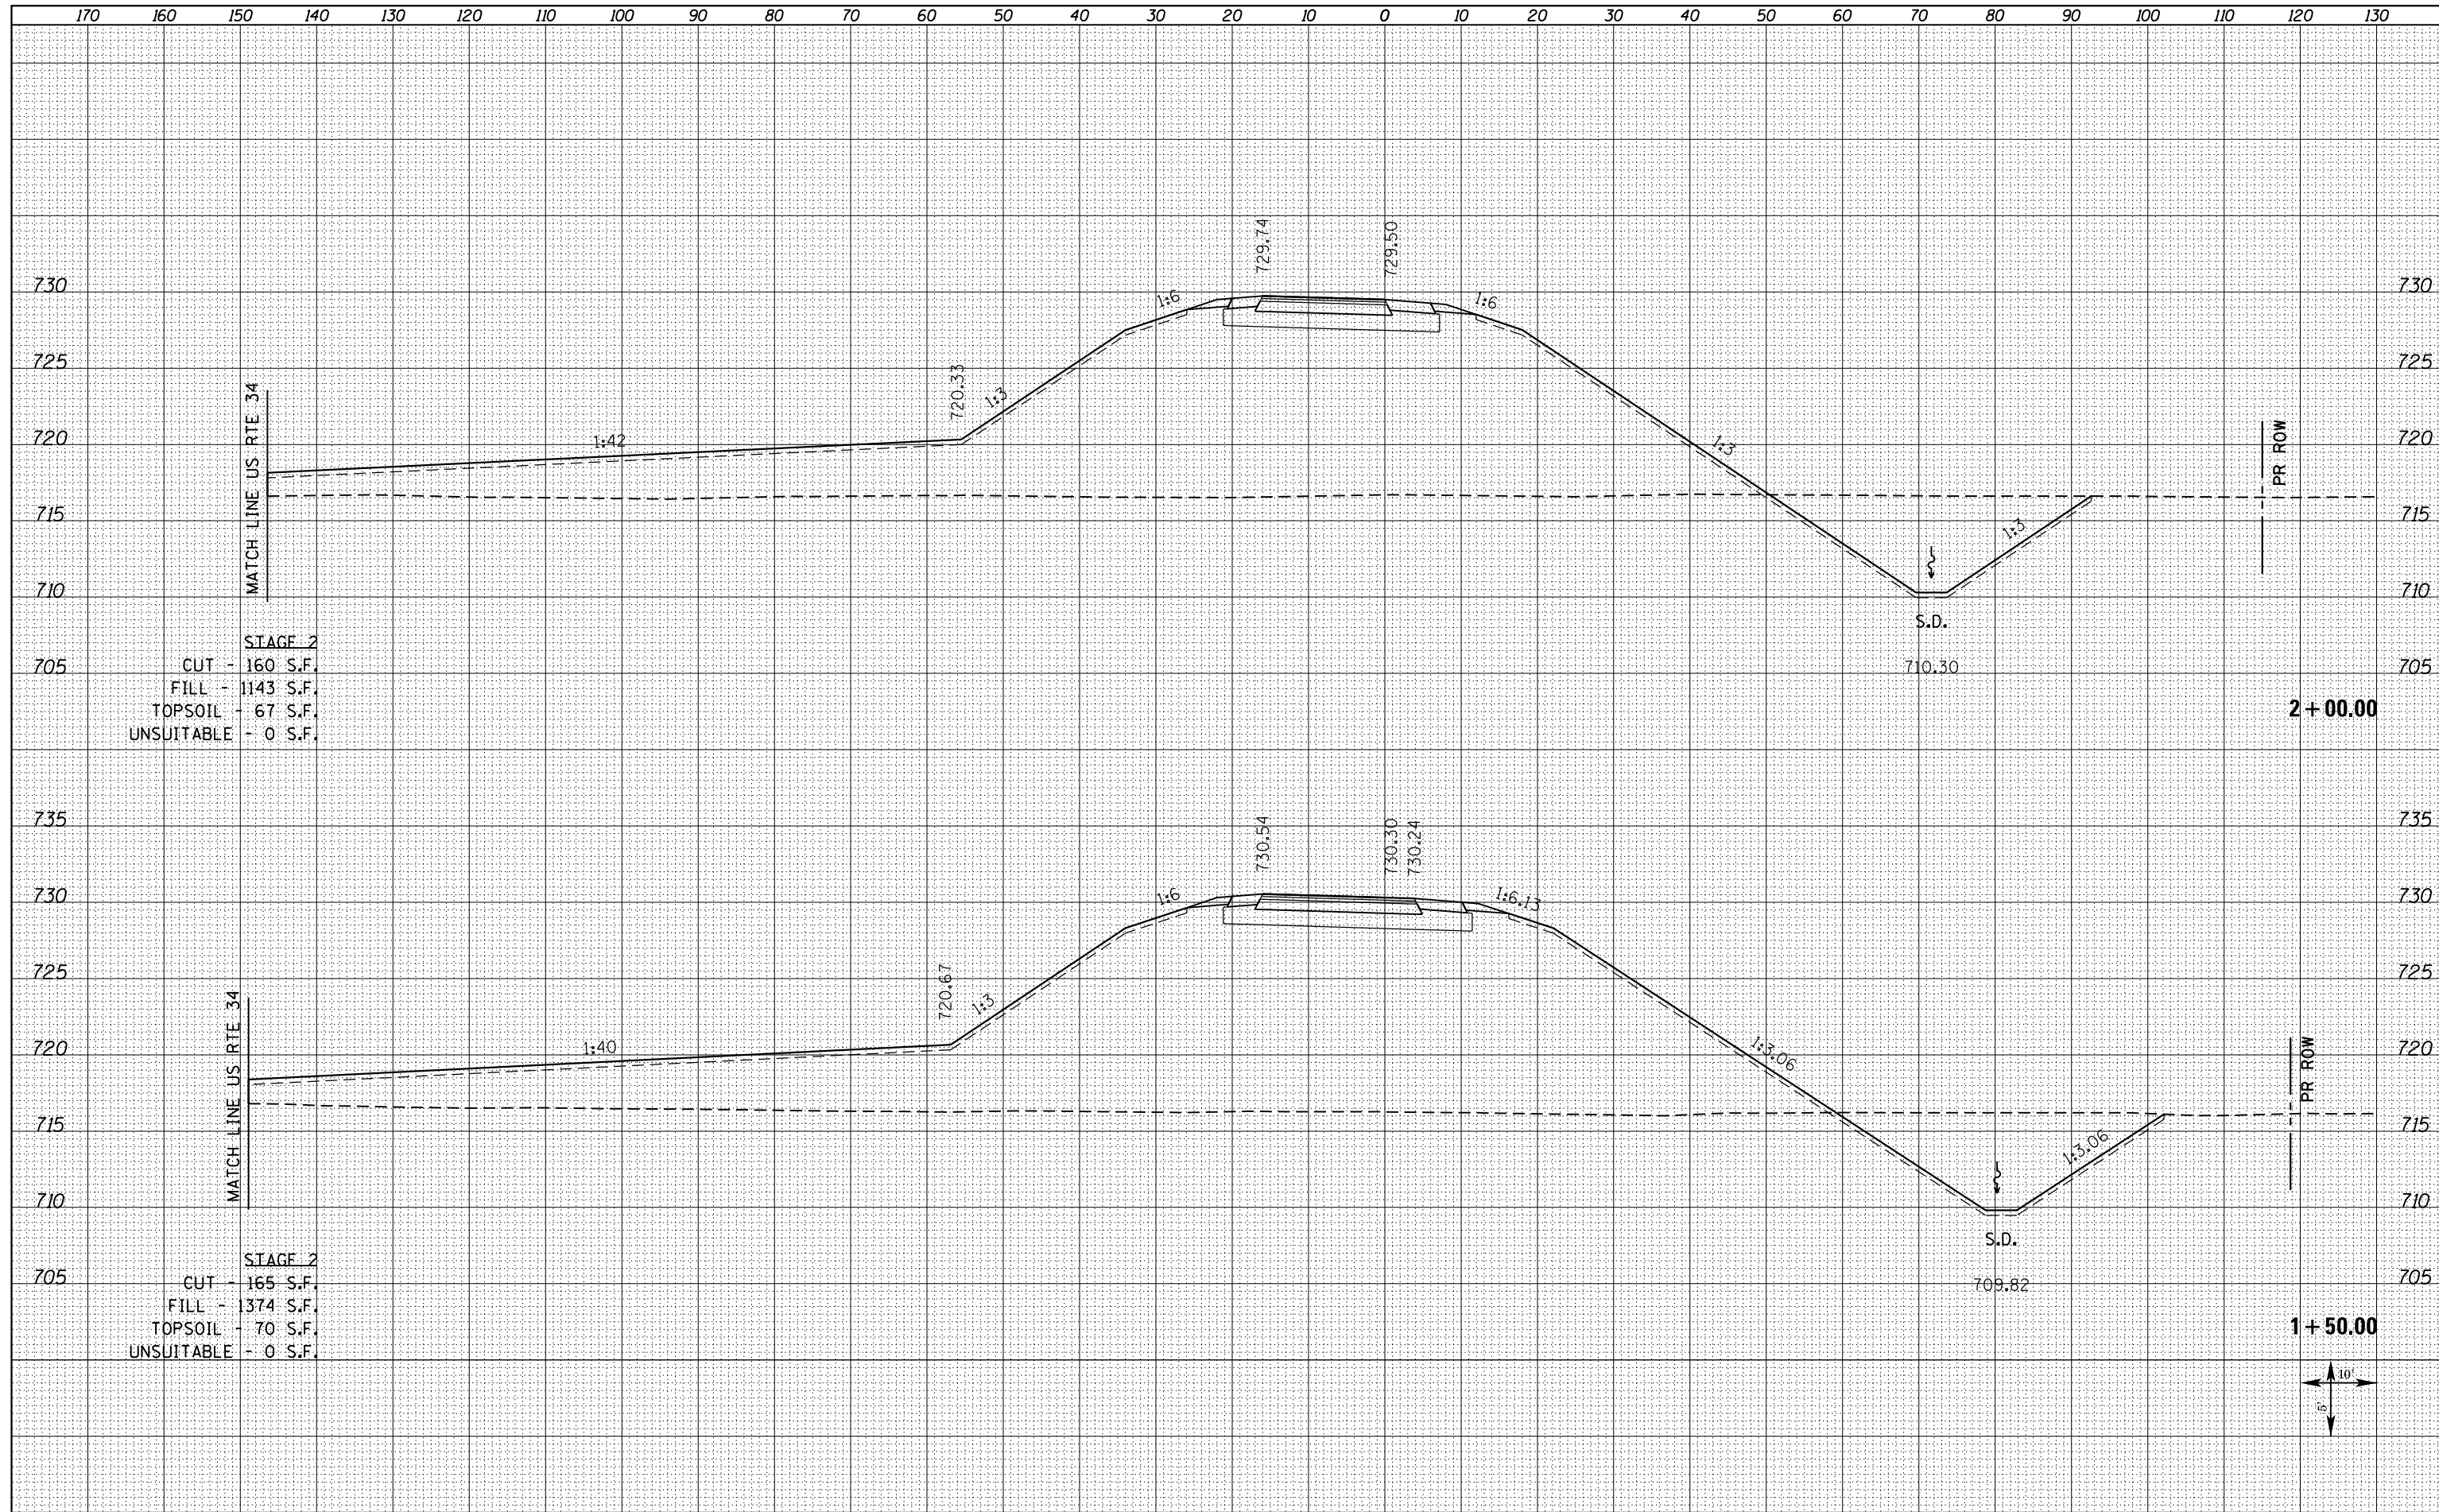

STAGE 2
 CUT - 160 S.F.
 FILL - 1143 S.F.
 TOPSOIL - 67 S.F.
 UNSUITABLE - 0 S.F.

STAGE 2
 CUT - 165 S.F.
 FILL - 1374 S.F.
 TOPSOIL - 70 S.F.
 UNSUITABLE - 0 S.F.

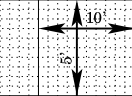

FILE NAME =
 D468409-SHT-XSSHT-RAMPD_REV.dgn

USER NAME = zechl	DESIGNED - DBS	REVISED -
	DRAWN - PSBA	REVISED -
PLOT SCALE = 20.0000' / in.	CHECKED - CSB	REVISED -
PLOT DATE = 10/16/2012	DATE - 10/2012	REVISED -

STATE OF ILLINOIS
 DEPARTMENT OF TRANSPORTATION

CROSS SECTIONS
 RAMP D

SCALE: NOTED SHEET NO. 2 OF 10 SHEETS STA. 1+50.00 TO STA. 2+00.00

F.A.P. RTE.	SECTION	COUNTY	TOTAL SHEETS	SHEET NO.
313	7-2 ; 6-1	HENDERSON	976	905
				CONTRACT NO. 68409
ILLINOIS FED. AID PROJECT				