


DATE	
BY	
FINISHED	
DATE	
BY	
NO.	
NO.	
NO.	
NO.	
NO.	

DATE	
BY	
FINISHED	
DATE	
BY	
NO.	
NO.	
NO.	
NO.	
NO.	

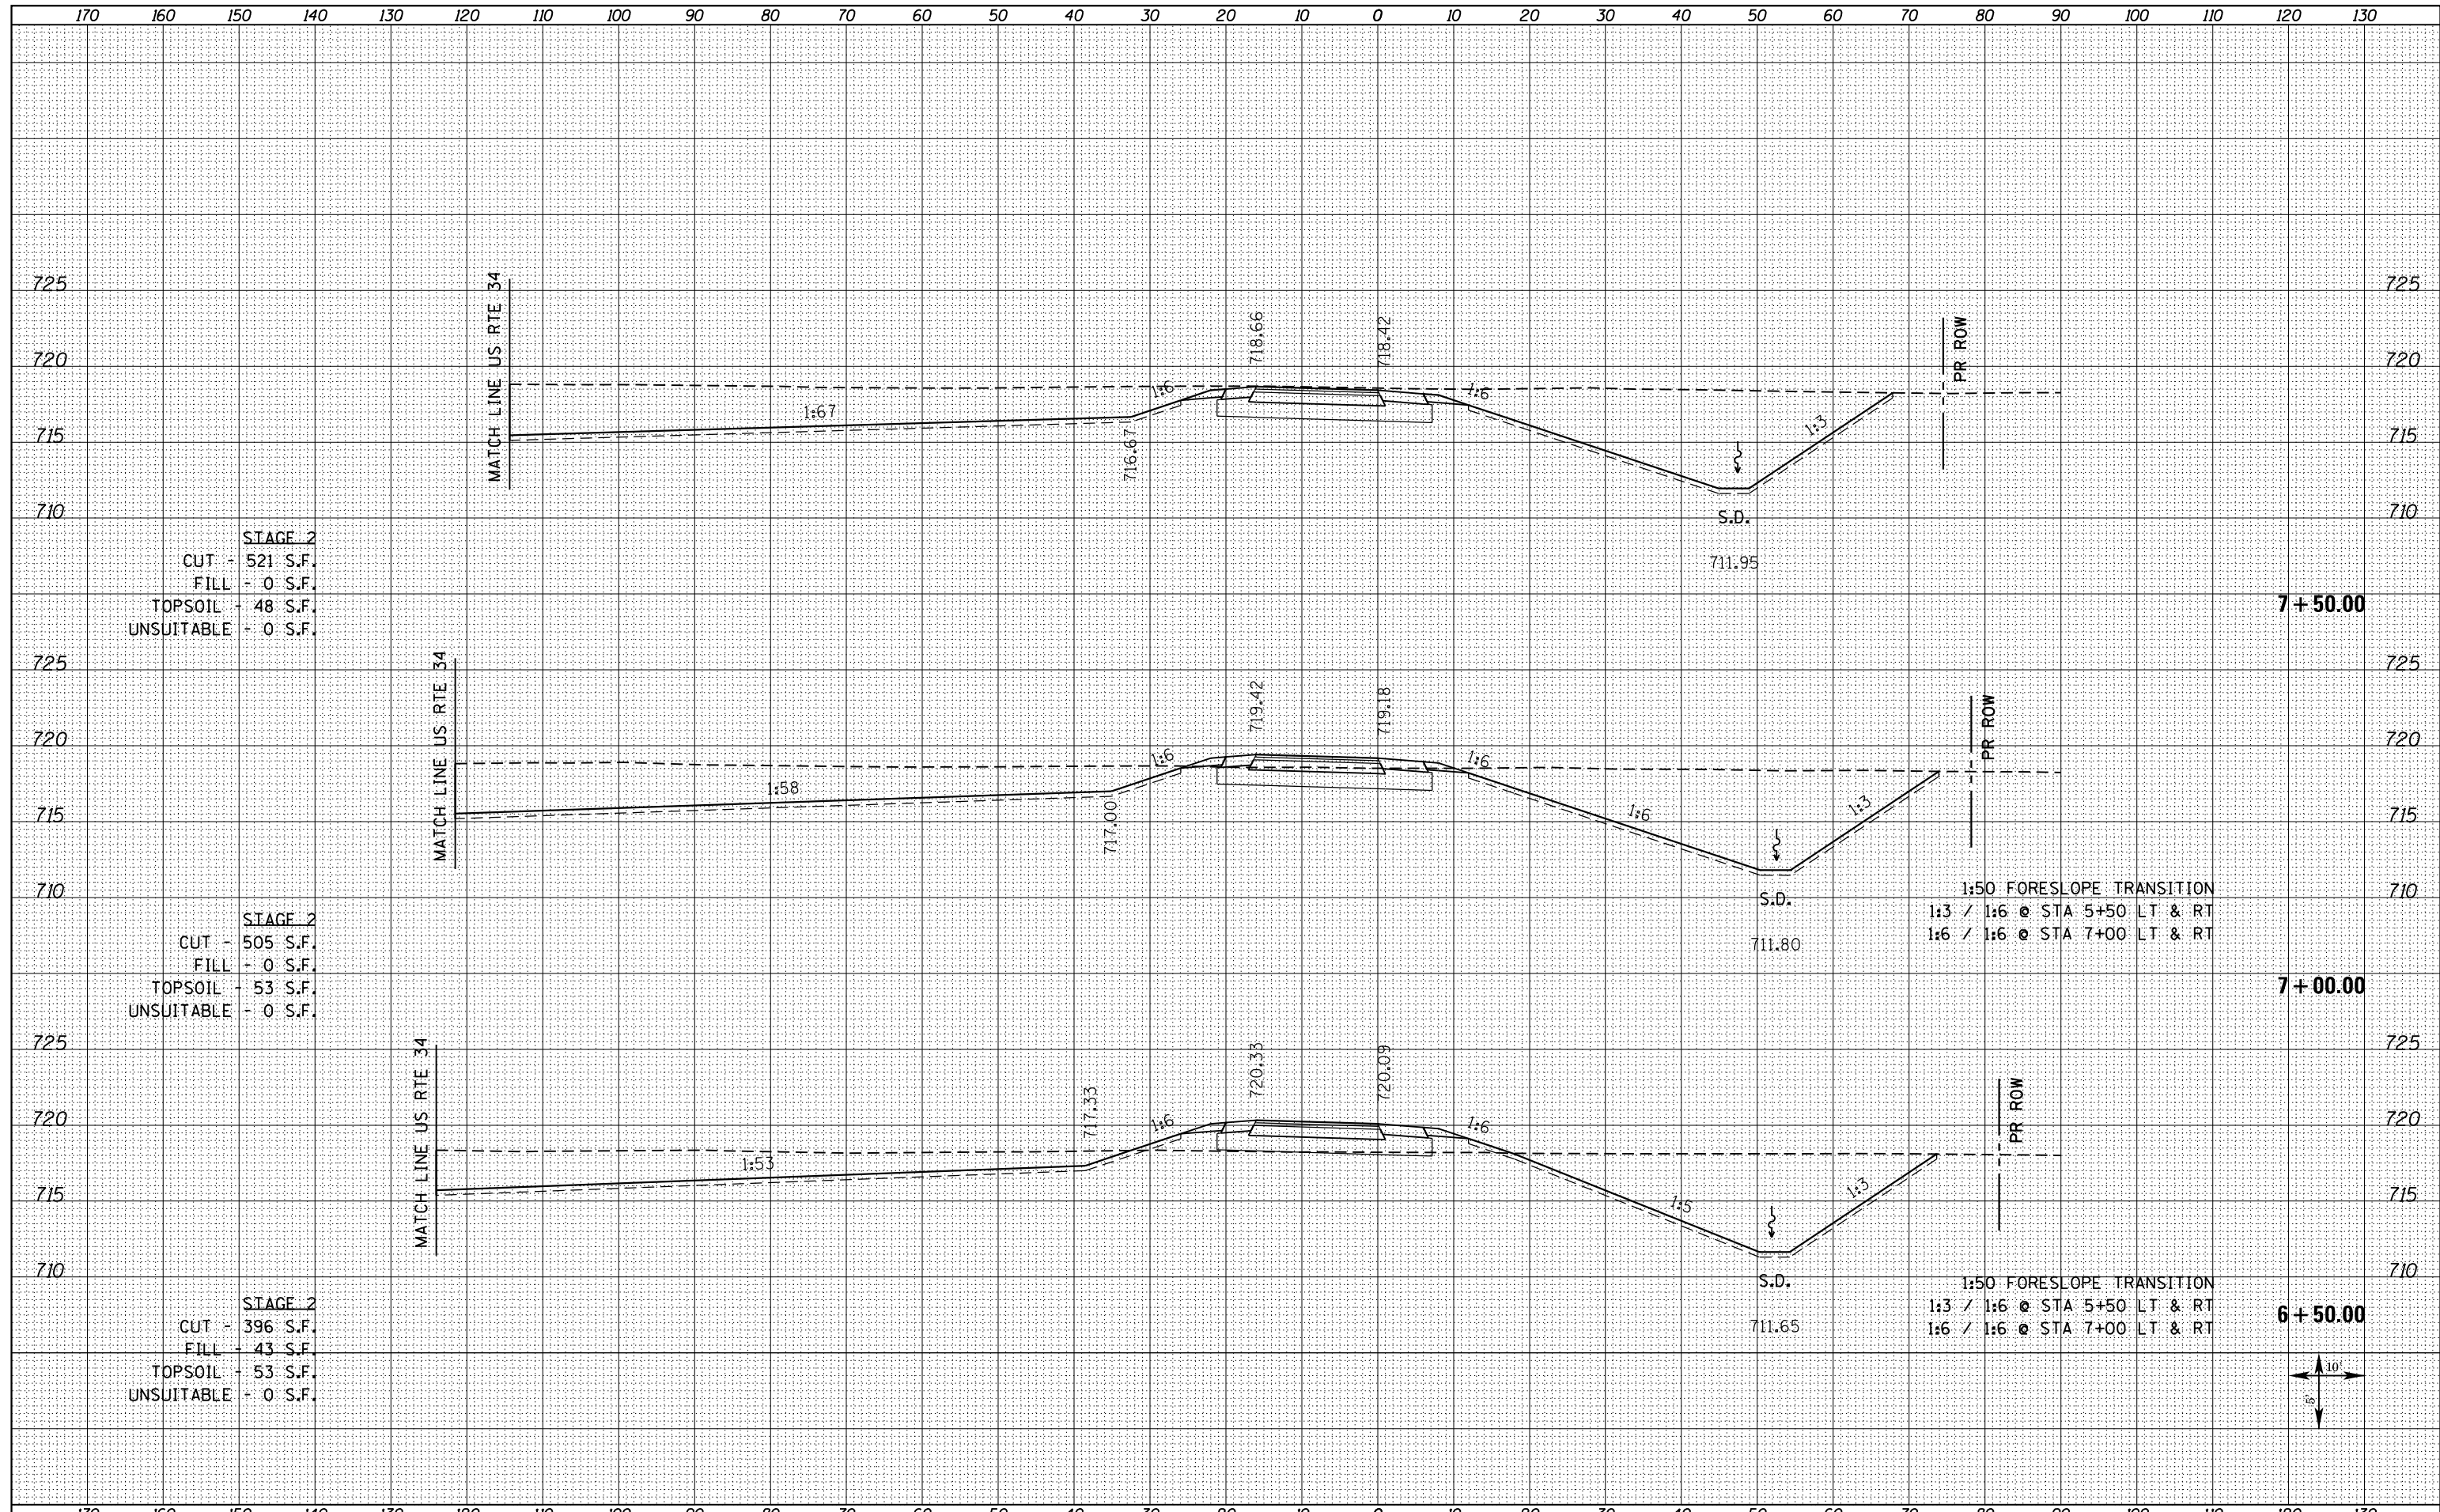


STAGE 2  
 CUT - 521 S.F.  
 FILL - 0 S.F.  
 TOPSOIL - 48 S.F.  
 UNSUITABLE - 0 S.F.

STAGE 2  
 CUT - 505 S.F.  
 FILL - 0 S.F.  
 TOPSOIL - 53 S.F.  
 UNSUITABLE - 0 S.F.

STAGE 2  
 CUT - 396 S.F.  
 FILL - 43 S.F.  
 TOPSOIL - 53 S.F.  
 UNSUITABLE - 0 S.F.

1:50 FORESLOPE TRANSITION  
 1:3 / 1:6 @ STA 5+50 LT & RT  
 1:6 / 1:6 @ STA 7+00 LT & RT

1:50 FORESLOPE TRANSITION  
 1:3 / 1:6 @ STA 5+50 LT & RT  
 1:6 / 1:6 @ STA 7+00 LT & RT

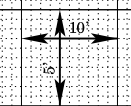

FILE NAME = D468409-SHT-XSSHT-RAMPD\_REV.dgn

USER NAME = zachl  
 DESIGNED - DBS  
 DRAWN - PSBA  
 CHECKED - CSB  
 DATE - 10/2012

REVISED -  
 REVISED -  
 REVISED -  
 REVISED -

STATE OF ILLINOIS  
 DEPARTMENT OF TRANSPORTATION

CROSS SECTIONS  
 RAMP D

SCALE: NOTED SHEET NO. 7 OF 10 SHEETS STA. 6+50.00 TO STA. 7+50.00

F.A.P. RTE.	SECTION	COUNTY	TOTAL SHEETS	SHEET NO.
313	7-2 ; 6-1	HENDERSON	976	910
				CONTRACT NO. 68409

ILLINOIS FED. AID PROJECT