


DATE	
BY	
FINAL SURVEY	SURVEYED
NOTE BOOK	PLOTTED
NO.	TEMPLATE
	AREAS CHECKED


DATE	
BY	
ORIGINAL SURVEY	SURVEYED
NOTE BOOK	PLOTTED
NO.	TEMPLATE
	AREAS CHECKED

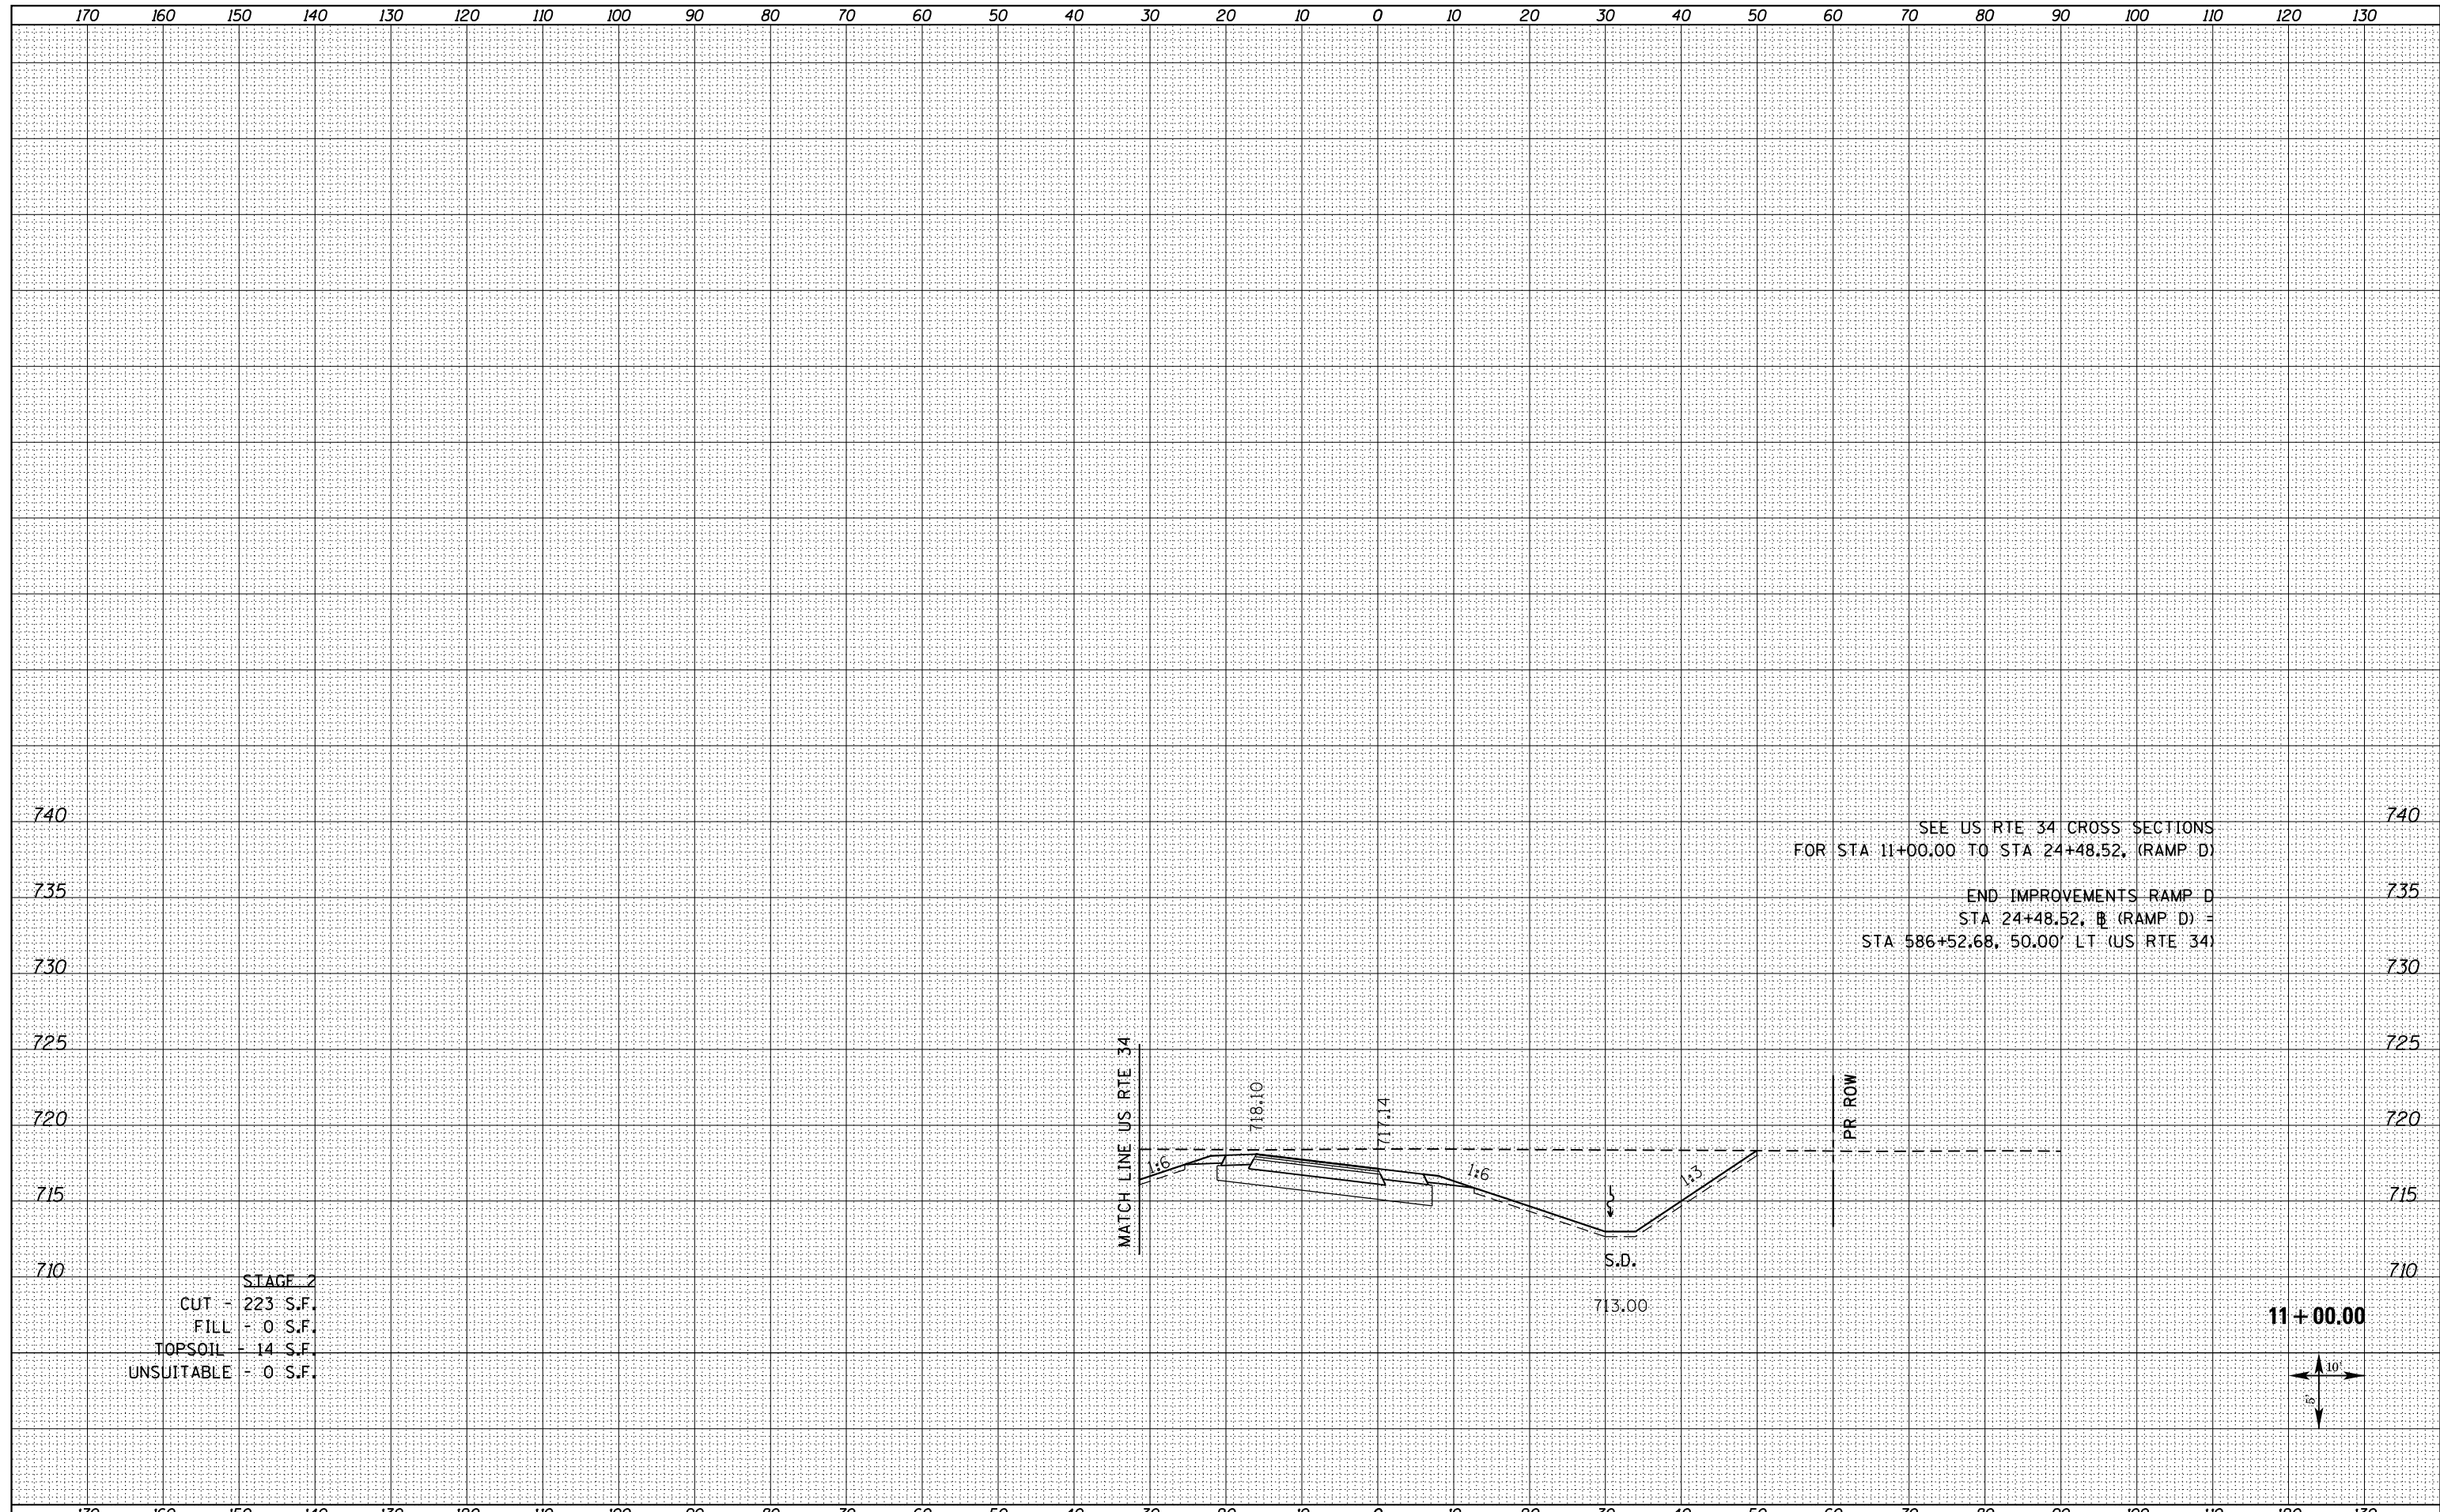

SEE US RTE 34 CROSS SECTIONS
FOR STA 11+00.00 TO STA 24+48.52, (RAMP D)
END IMPROVEMENTS RAMP D
STA 24+48.52, (RAMP D) =
STA 586+52.68, 50.00' LT (US RTE 34)

STAGE 2
CUT - 223 S.F.
FILL - 0 S.F.
TOPSOIL - 14 S.F.
UNSUITABLE - 0 S.F.

11 + 00.00

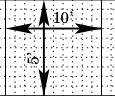

FILE NAME =
D468409-SHT-XSSHT-RAMPD_REV.dgn

USER NAME = zechl	DESIGNED - DBS	REVISED -
	DRAWN - PSBA	REVISED -
PLOT SCALE = 20.0000' / in.	CHECKED - CSB	REVISED -
PLOT DATE = 10/16/2012	DATE - 10/2012	REVISED -

STATE OF ILLINOIS
DEPARTMENT OF TRANSPORTATION

CROSS SECTIONS
RAMP D

SCALE: NOTED SHEET NO. 10 OF 10 SHEETS STA. 11+00.00 TO STA. 11+00.00

F.A.P. RTE.	SECTION	COUNTY	TOTAL SHEETS	SHEET NO.
313	7-2 ; 6-1	HENDERSON	976	913
				CONTRACT NO. 68409

ILLINOIS FED. AID PROJECT