


DATE	
BY	
FINISHED SURVEY	
PLOTTED	
TEMPLATE	
NOTE BOOK	
AREAS CHECKED	
NO.	

DATE	
BY	
ORIGINAL SURVEY	
PLOTTED	
TEMPLATE	
NOTE BOOK	
AREAS CHECKED	
NO.	

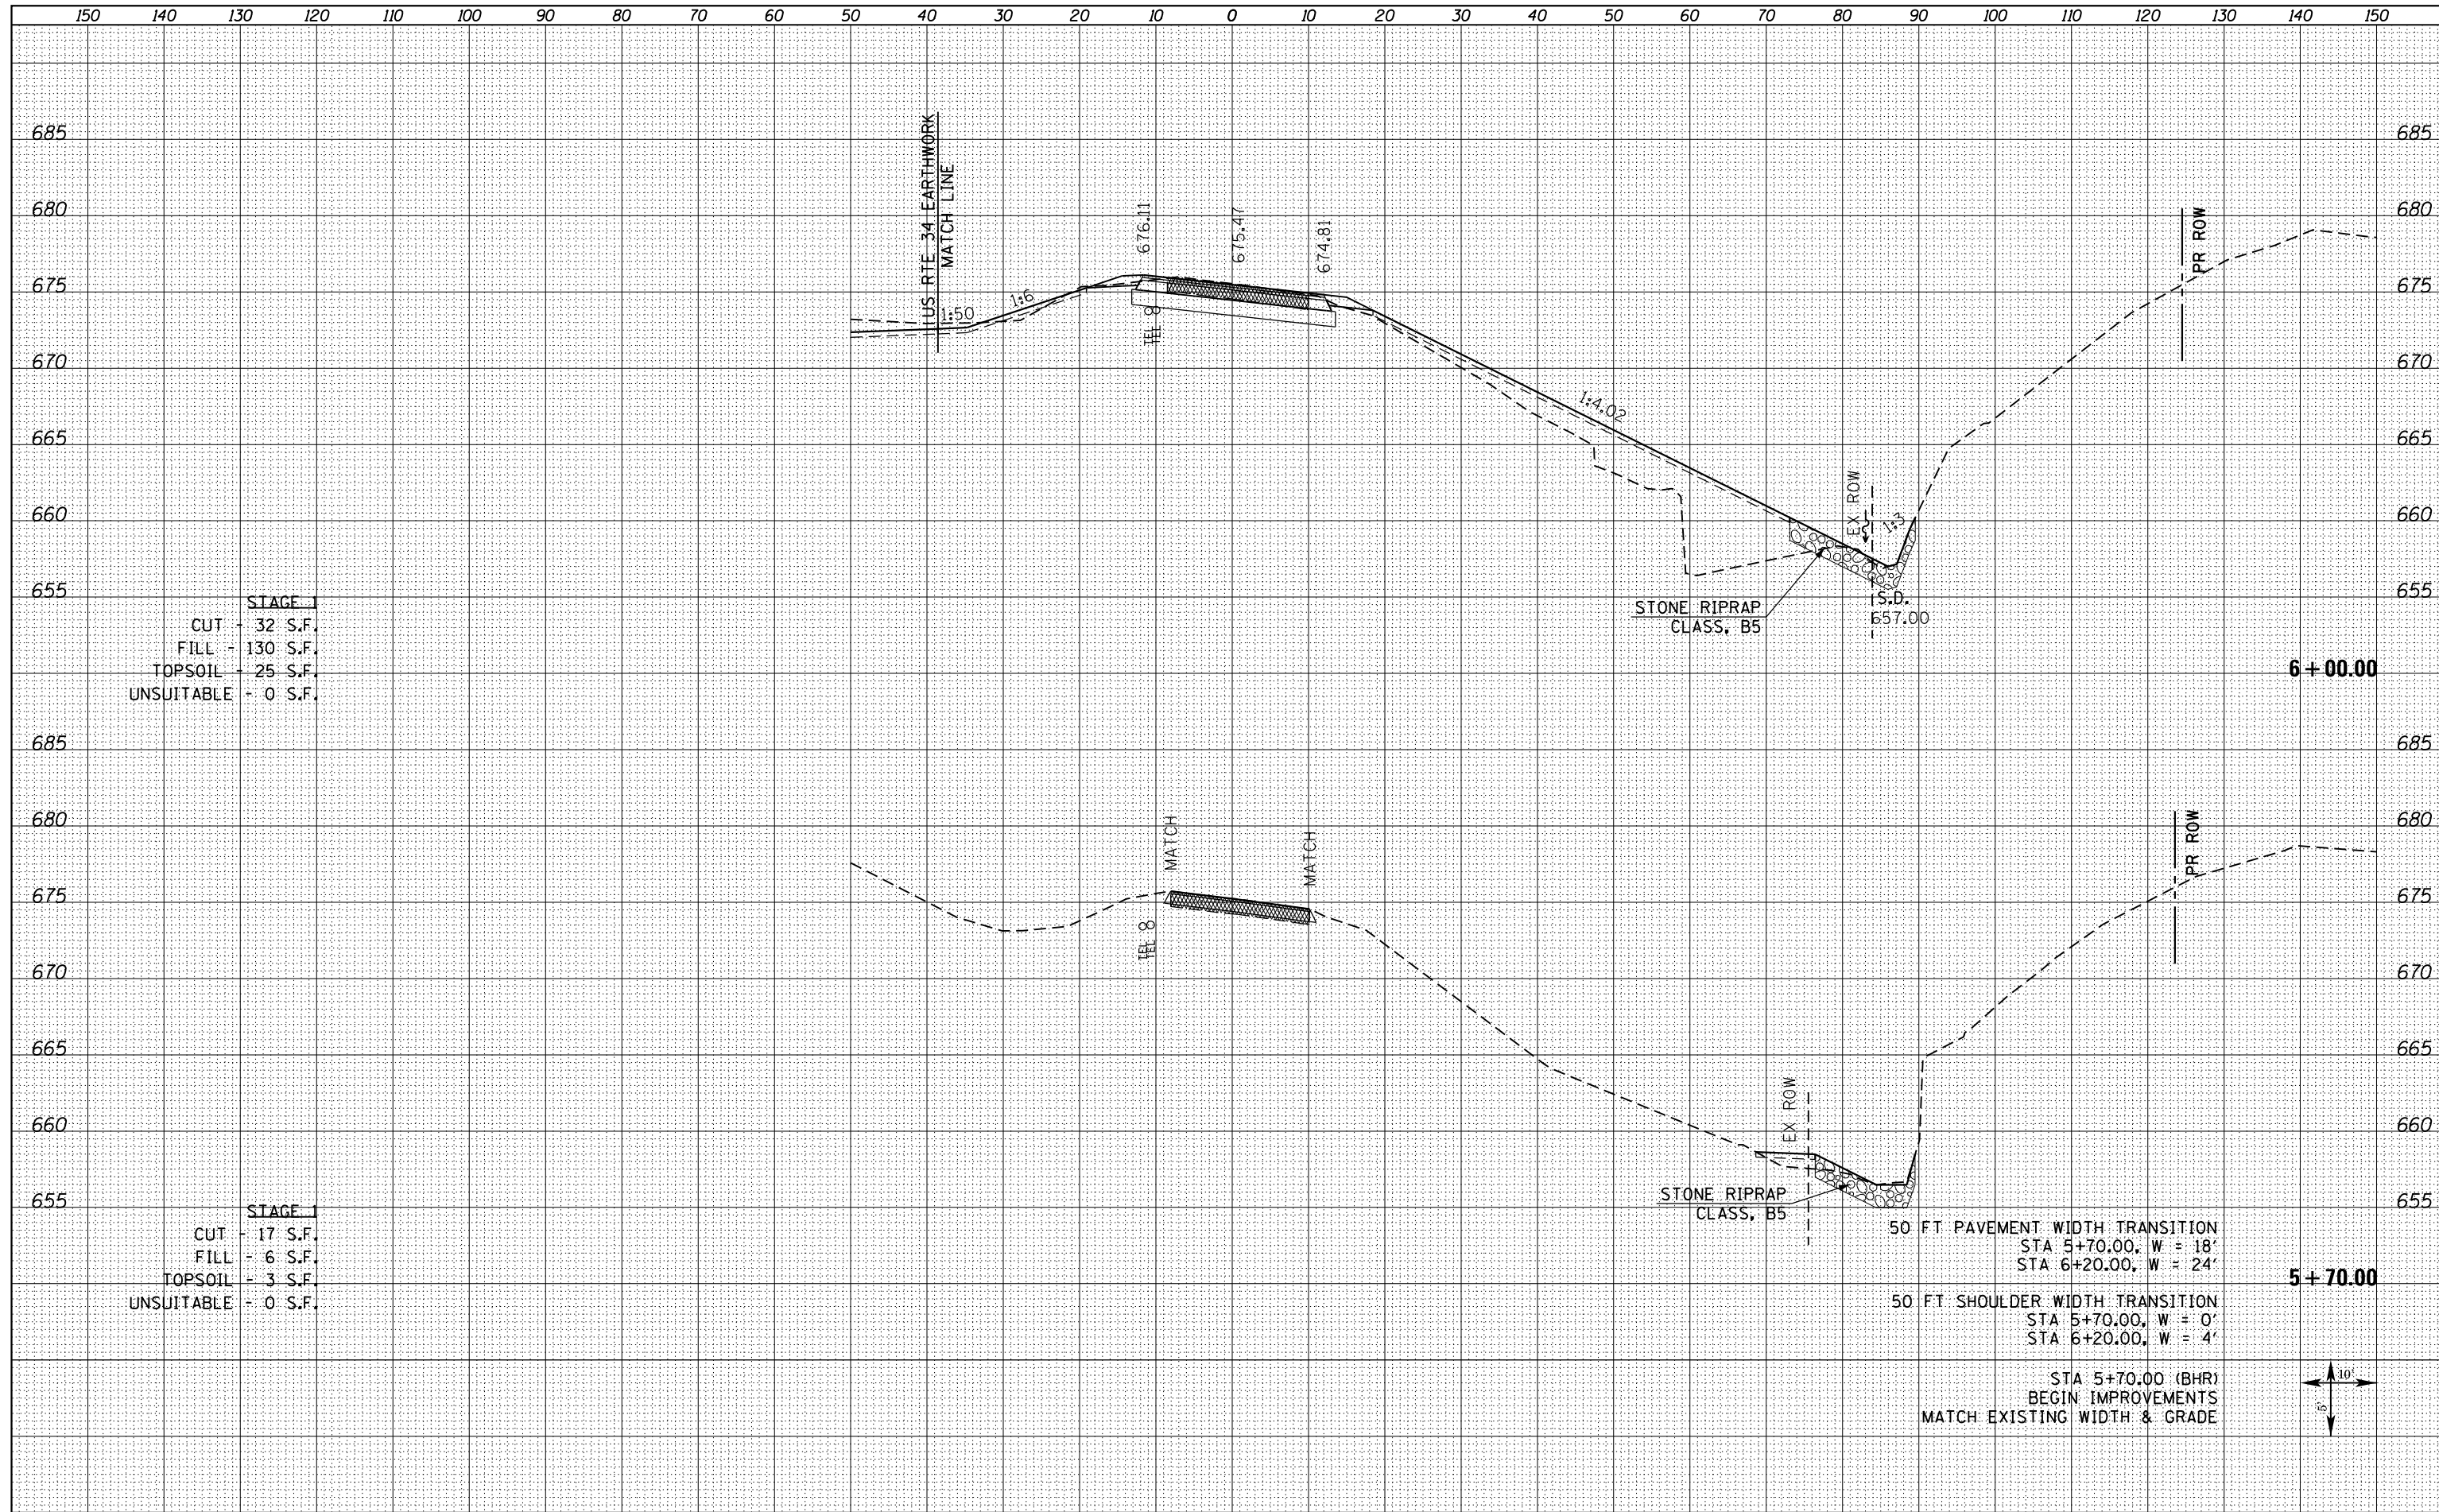

STAGE
 CUT - 32 S.F.
 FILL - 130 S.F.
 TOPSOIL - 25 S.F.
 UNSUITABLE - 0 S.F.

STAGE
 CUT - 17 S.F.
 FILL - 6 S.F.
 TOPSOIL - 3 S.F.
 UNSUITABLE - 0 S.F.

50 FT PAVEMENT WIDTH TRANSITION
 STA 5+70.00, W = 18'
 STA 6+20.00, W = 24'

50 FT SHOULDER WIDTH TRANSITION
 STA 5+70.00, W = 0'
 STA 6+20.00, W = 4'

STA 5+70.00 (BHR)
 BEGIN IMPROVEMENTS
 MATCH EXISTING WIDTH & GRADE

