
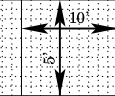


BY	DATE

ORIGINAL SURVEY	SURVEYED
NOTE BOOK	PLOTTED

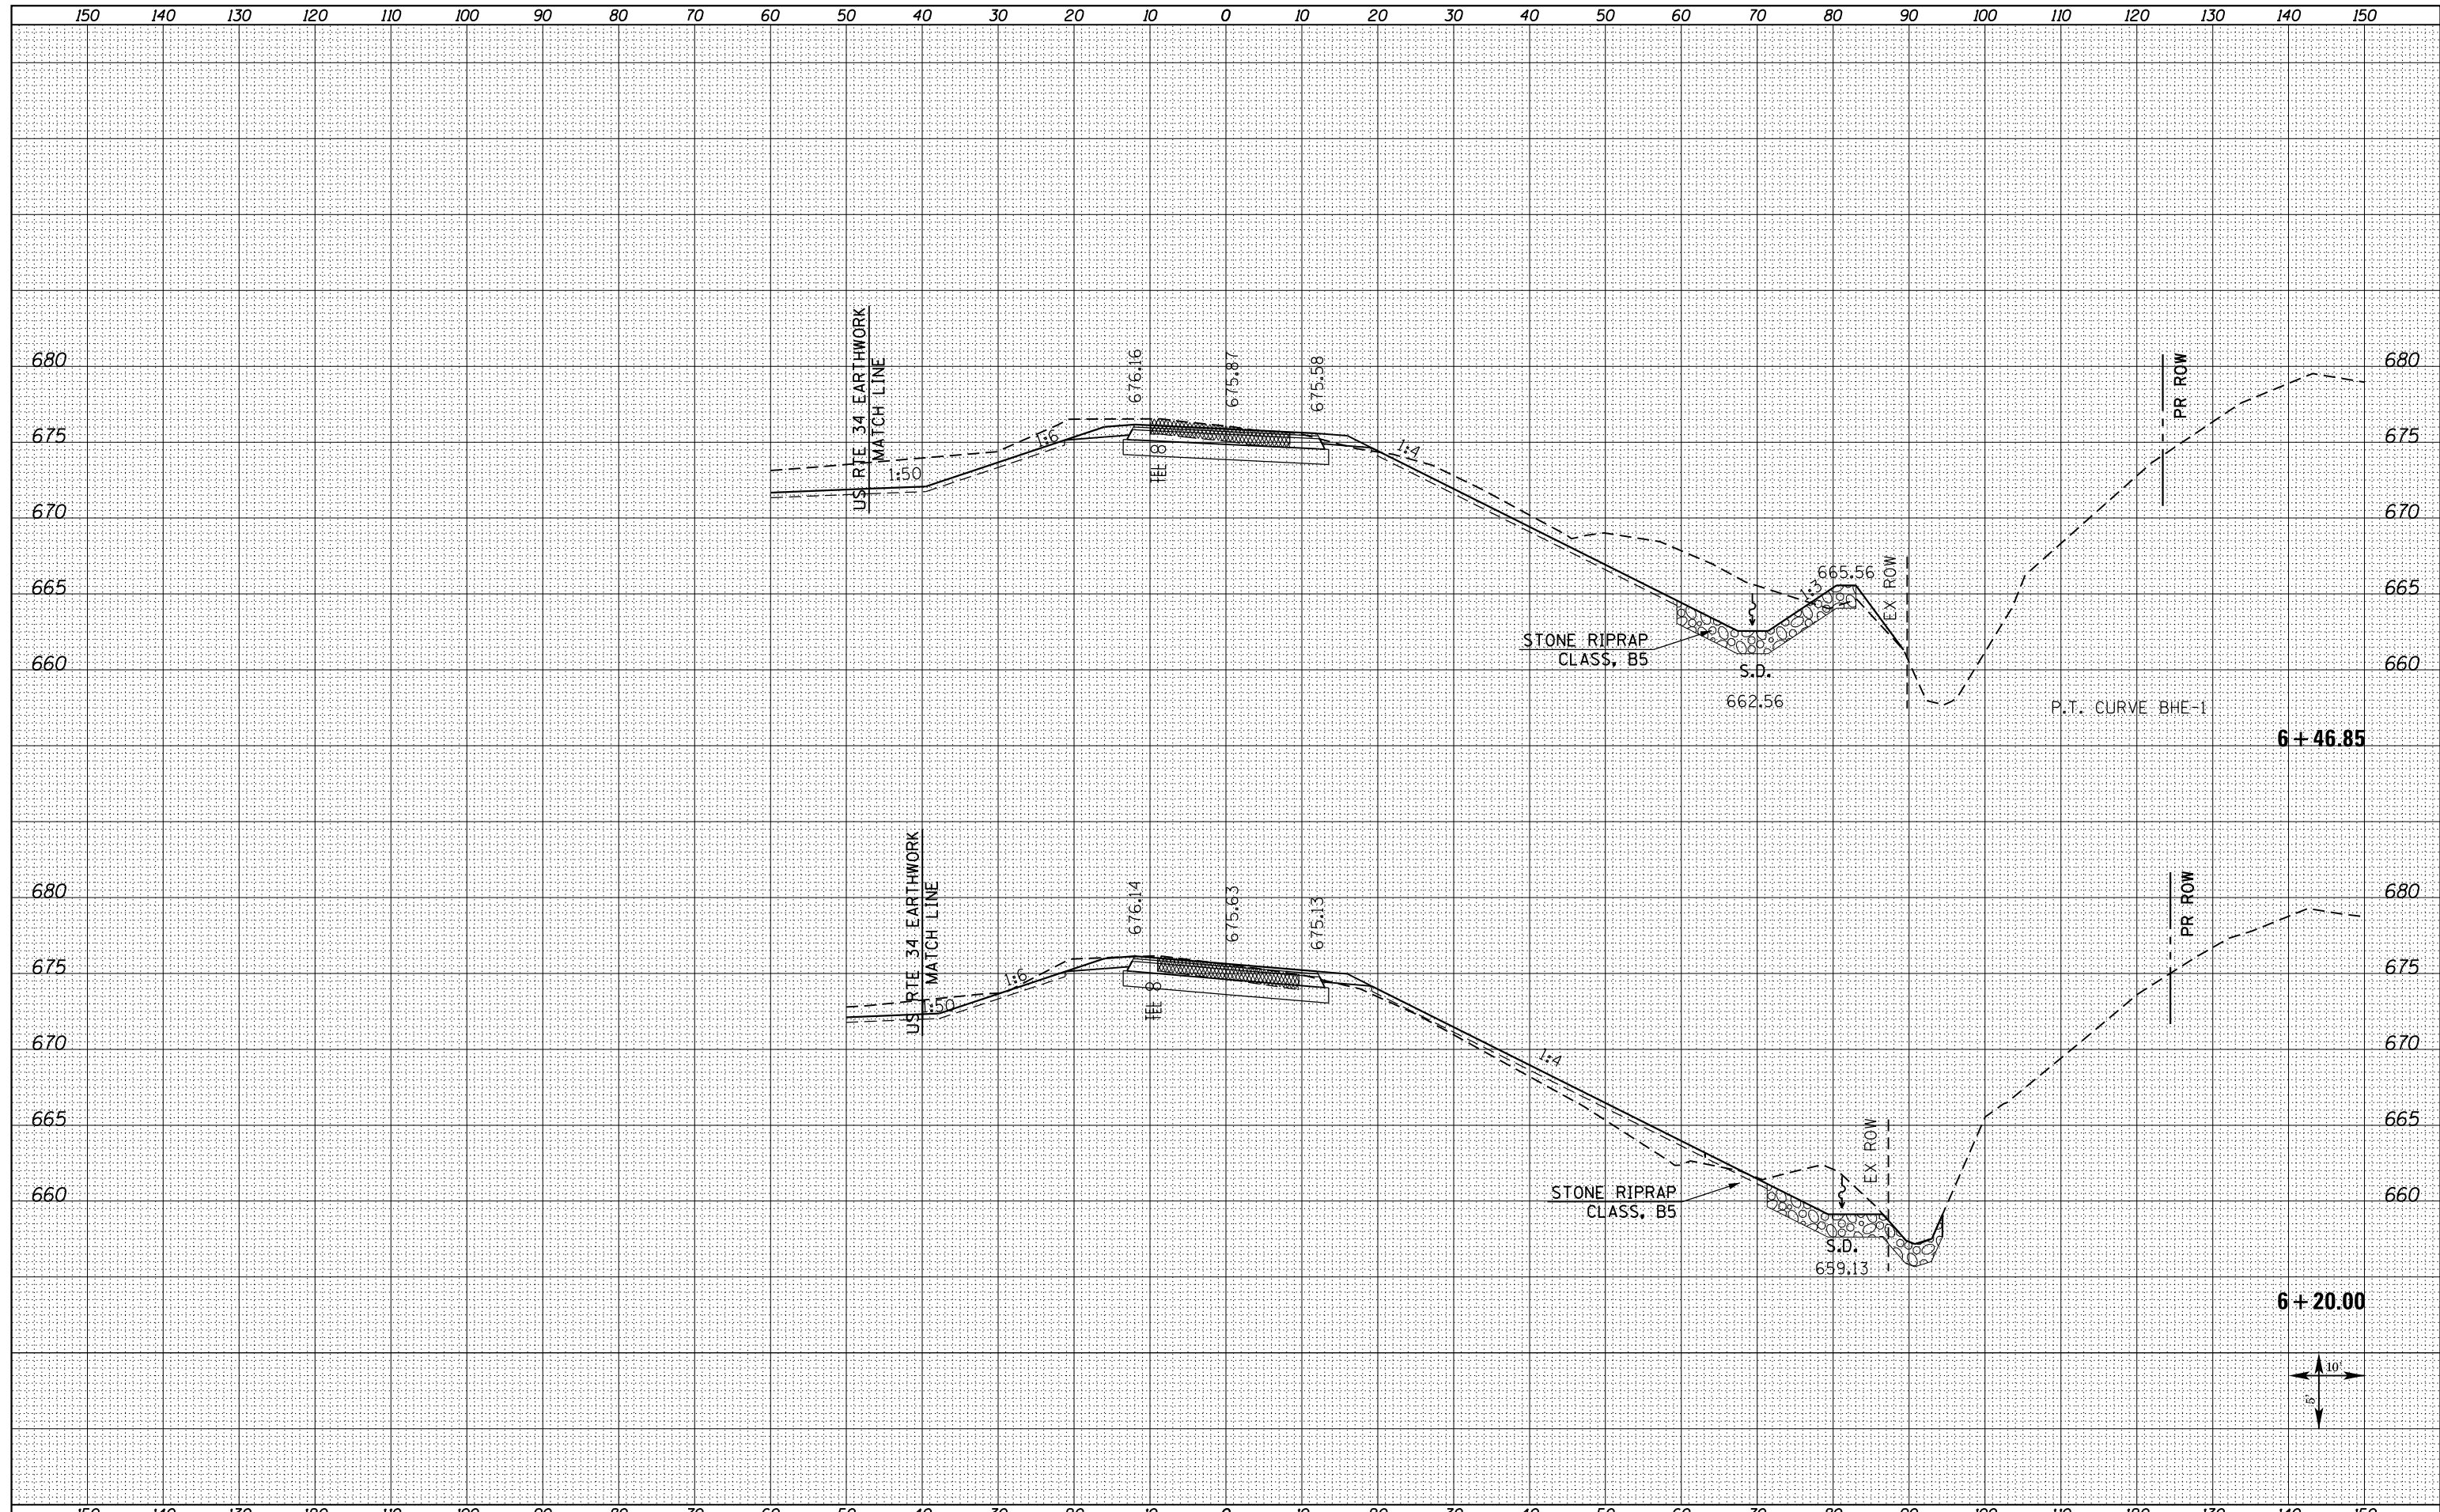

FILE NAME =	D468409-SHT-XSSHT-BHR-1350E-S.dgn
-------------	-----------------------------------

USER NAME =	zschl
DESIGNED -	DBS
DRAWN -	PSBA
CHECKED -	CSB
DATE -	10/2012

REVISED -	
REVISED -	
REVISED -	
REVISED -	

**STATE OF ILLINOIS
DEPARTMENT OF TRANSPORTATION**

CROSS SECTIONS			
BOGUS HOLLOW ROAD SOUTH			
SCALE: NOTED	SHEET NO. 2 OF 6 SHEETS	STA. 6+20.00	TO STA. 6+46.85

F.A.P. RTE.	SECTION	COUNTY	TOTAL SHEETS	SHEET NO.
313	7-2 ; 6-1	HENDERSON	976	915
CONTRACT NO. 68409				
ILLINOIS FED. AID PROJECT				