


DATE	
BY	
FINAL SURVEY	
SURVEYED	
PLOTTED	
TEMPLATE	
NOTE BOOK	
AREAS CHECKED	
NO.	

DATE	
BY	
ORIGINAL SURVEY	
SURVEYED	
PLOTTED	
TEMPLATE	
NOTE BOOK	
AREAS CHECKED	
NO.	

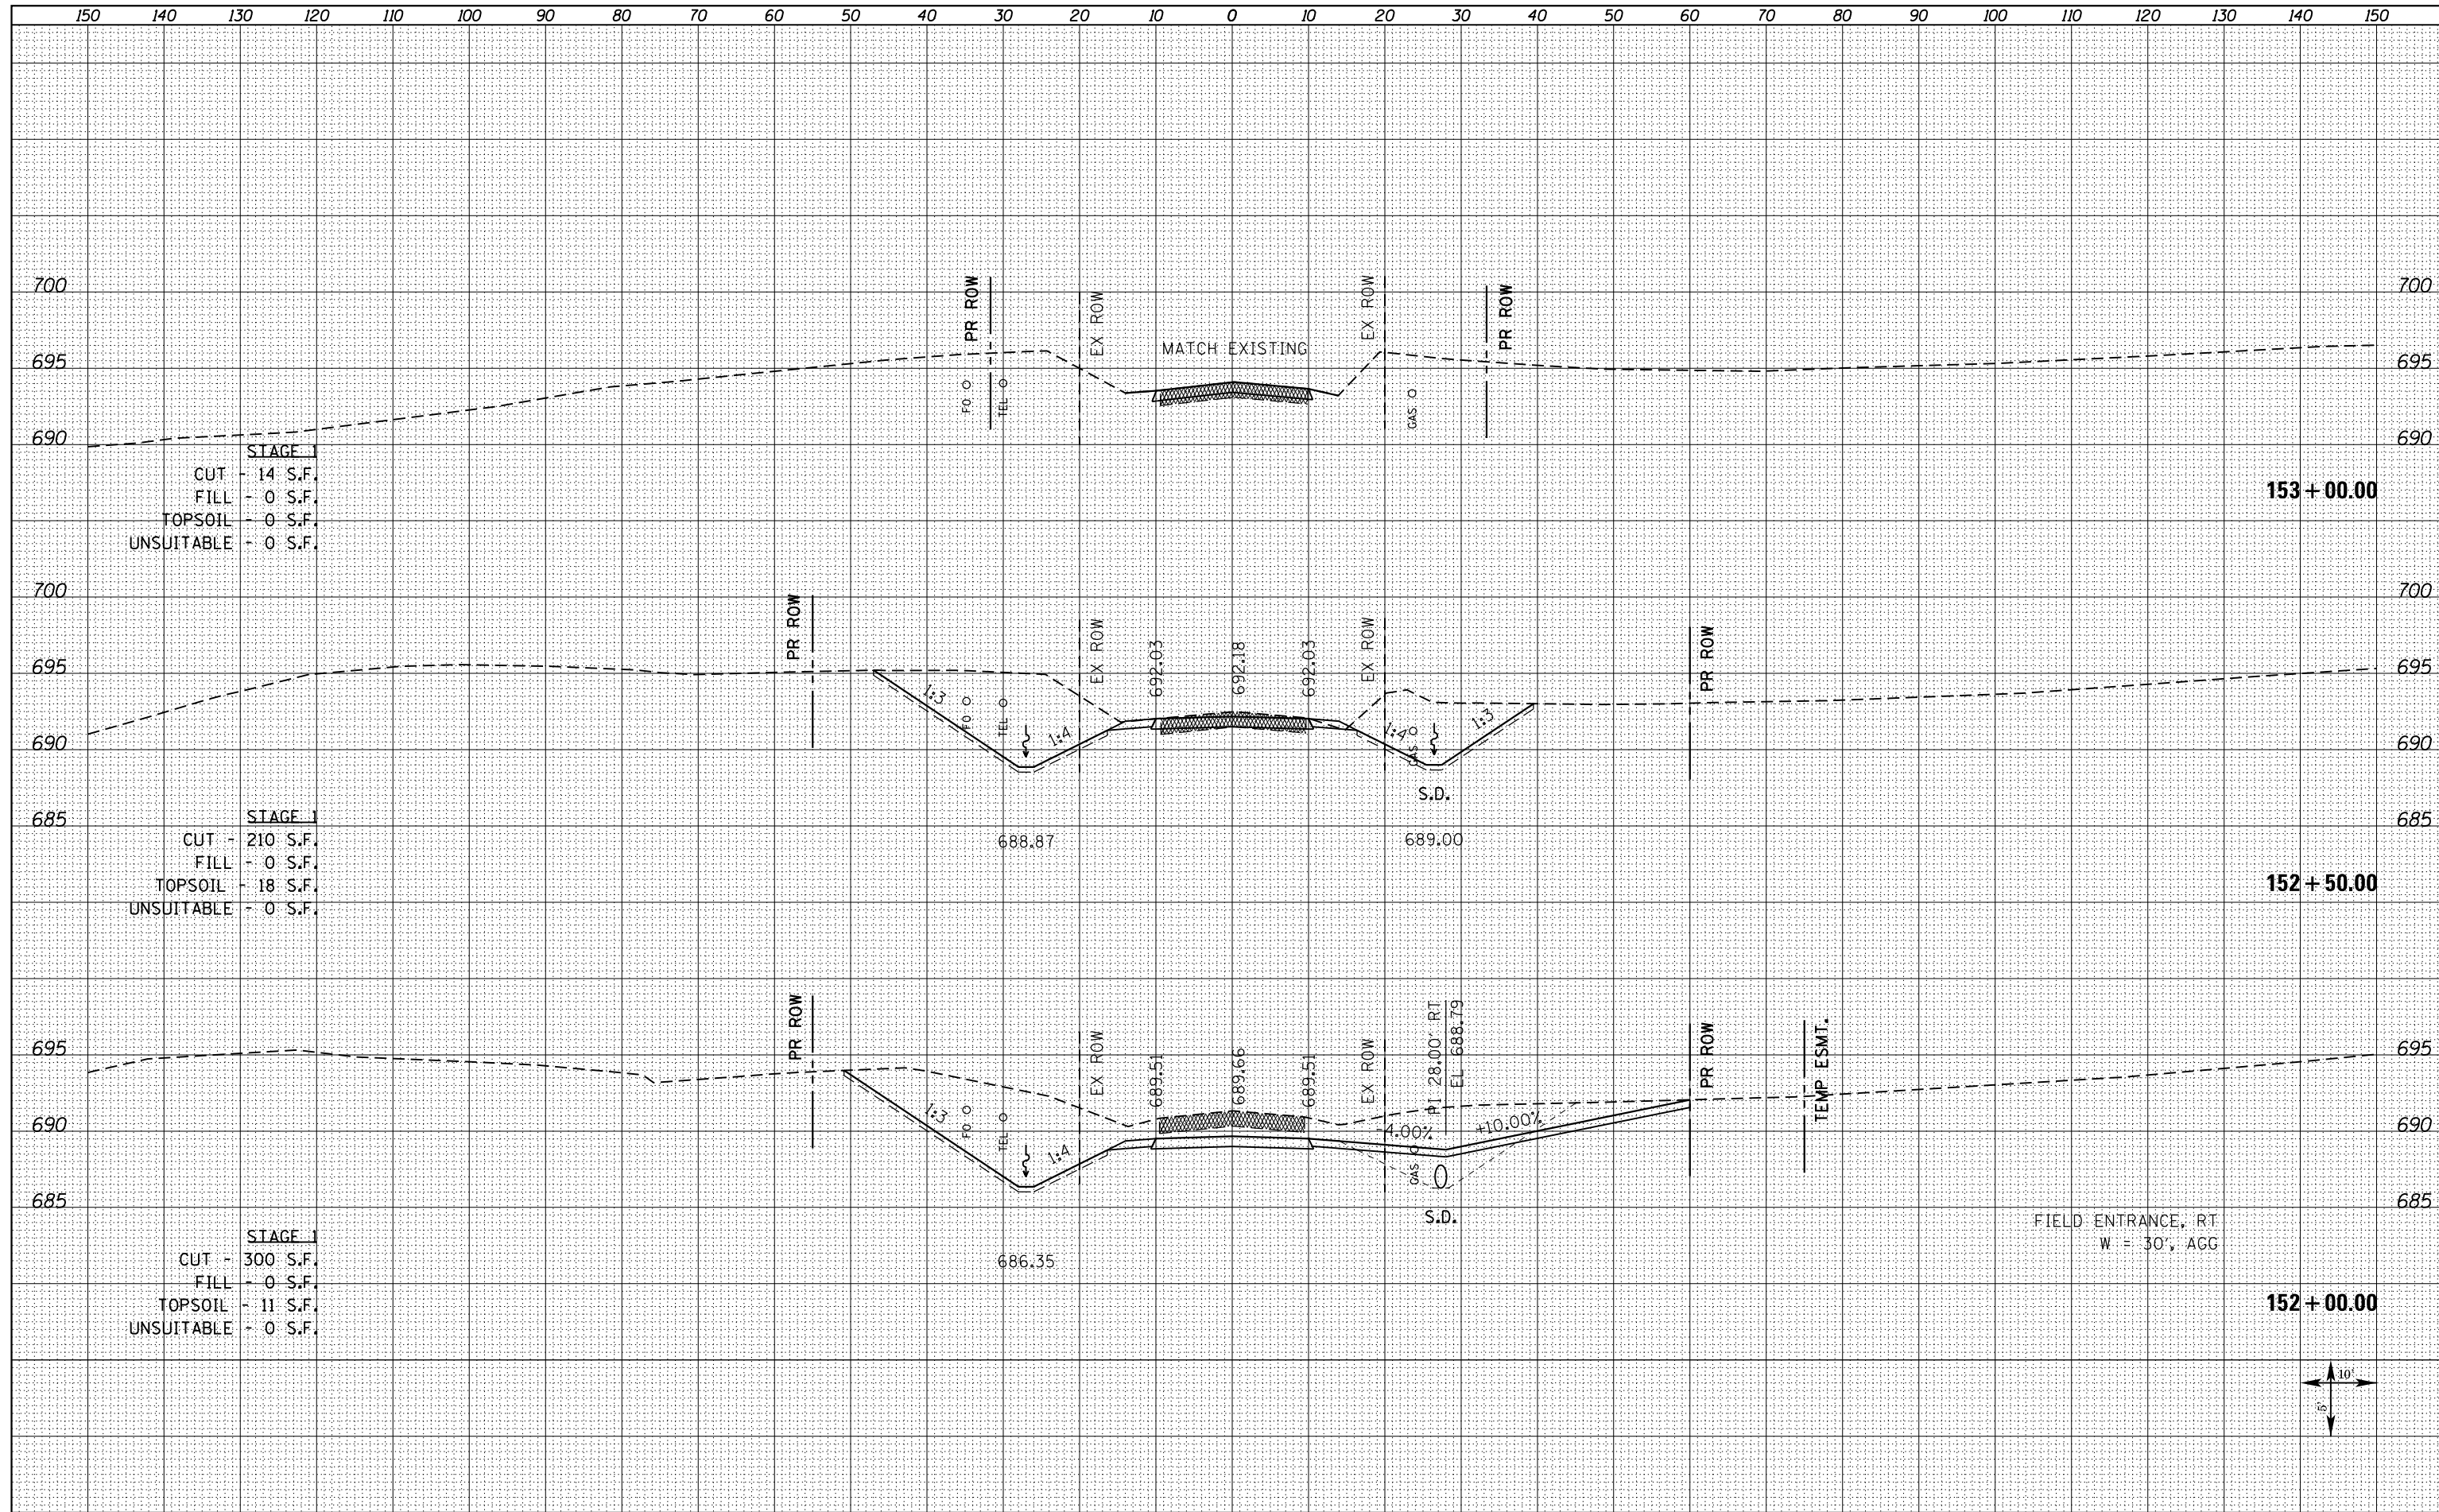

STAGE 1
 CUT - 14 S.F.
 FILL - 0 S.F.
 TOPSOIL - 0 S.F.
 UNSUITABLE - 0 S.F.

STAGE 1
 CUT - 210 S.F.
 FILL - 0 S.F.
 TOPSOIL - 18 S.F.
 UNSUITABLE - 0 S.F.

STAGE 1
 CUT - 300 S.F.
 FILL - 0 S.F.
 TOPSOIL - 11 S.F.
 UNSUITABLE - 0 S.F.

FILE NAME =
 D468409-SHT-XSSHT-TR111-1350E-N.dgn

USER NAME = zechl
 DESIGNED - DBS
 DRAWN - PSBA
 CHECKED - CSB
 DATE - 10/2012

REVISED -
 REVISED -
 REVISED -
 REVISED -

STATE OF ILLINOIS
 DEPARTMENT OF TRANSPORTATION

CROSS SECTIONS
 TR 111 NORTH (1350E)
 SCALE: NOTED SHEET NO. 3 OF 3 SHEETS STA. 152+00.00 TO STA. 153+00.00

F.A.P. RTE.	SECTION	COUNTY	TOTAL SHEETS	SHEET NO.
313	7-2 ; 6-1	HENDERSON	976	922
				CONTRACT NO. 68409

ILLINOIS FED. AID PROJECT

