


DATE	
BY	
FINISHED SURVEY	
PLOTTED	
TEMPLATE	
NOTE BOOK	
AREAS CHECKED	
NO.	

DATE	
BY	
ORIGINAL SURVEY	
PLOTTED	
TEMPLATE	
NOTE BOOK	
AREAS CHECKED	
NO.	

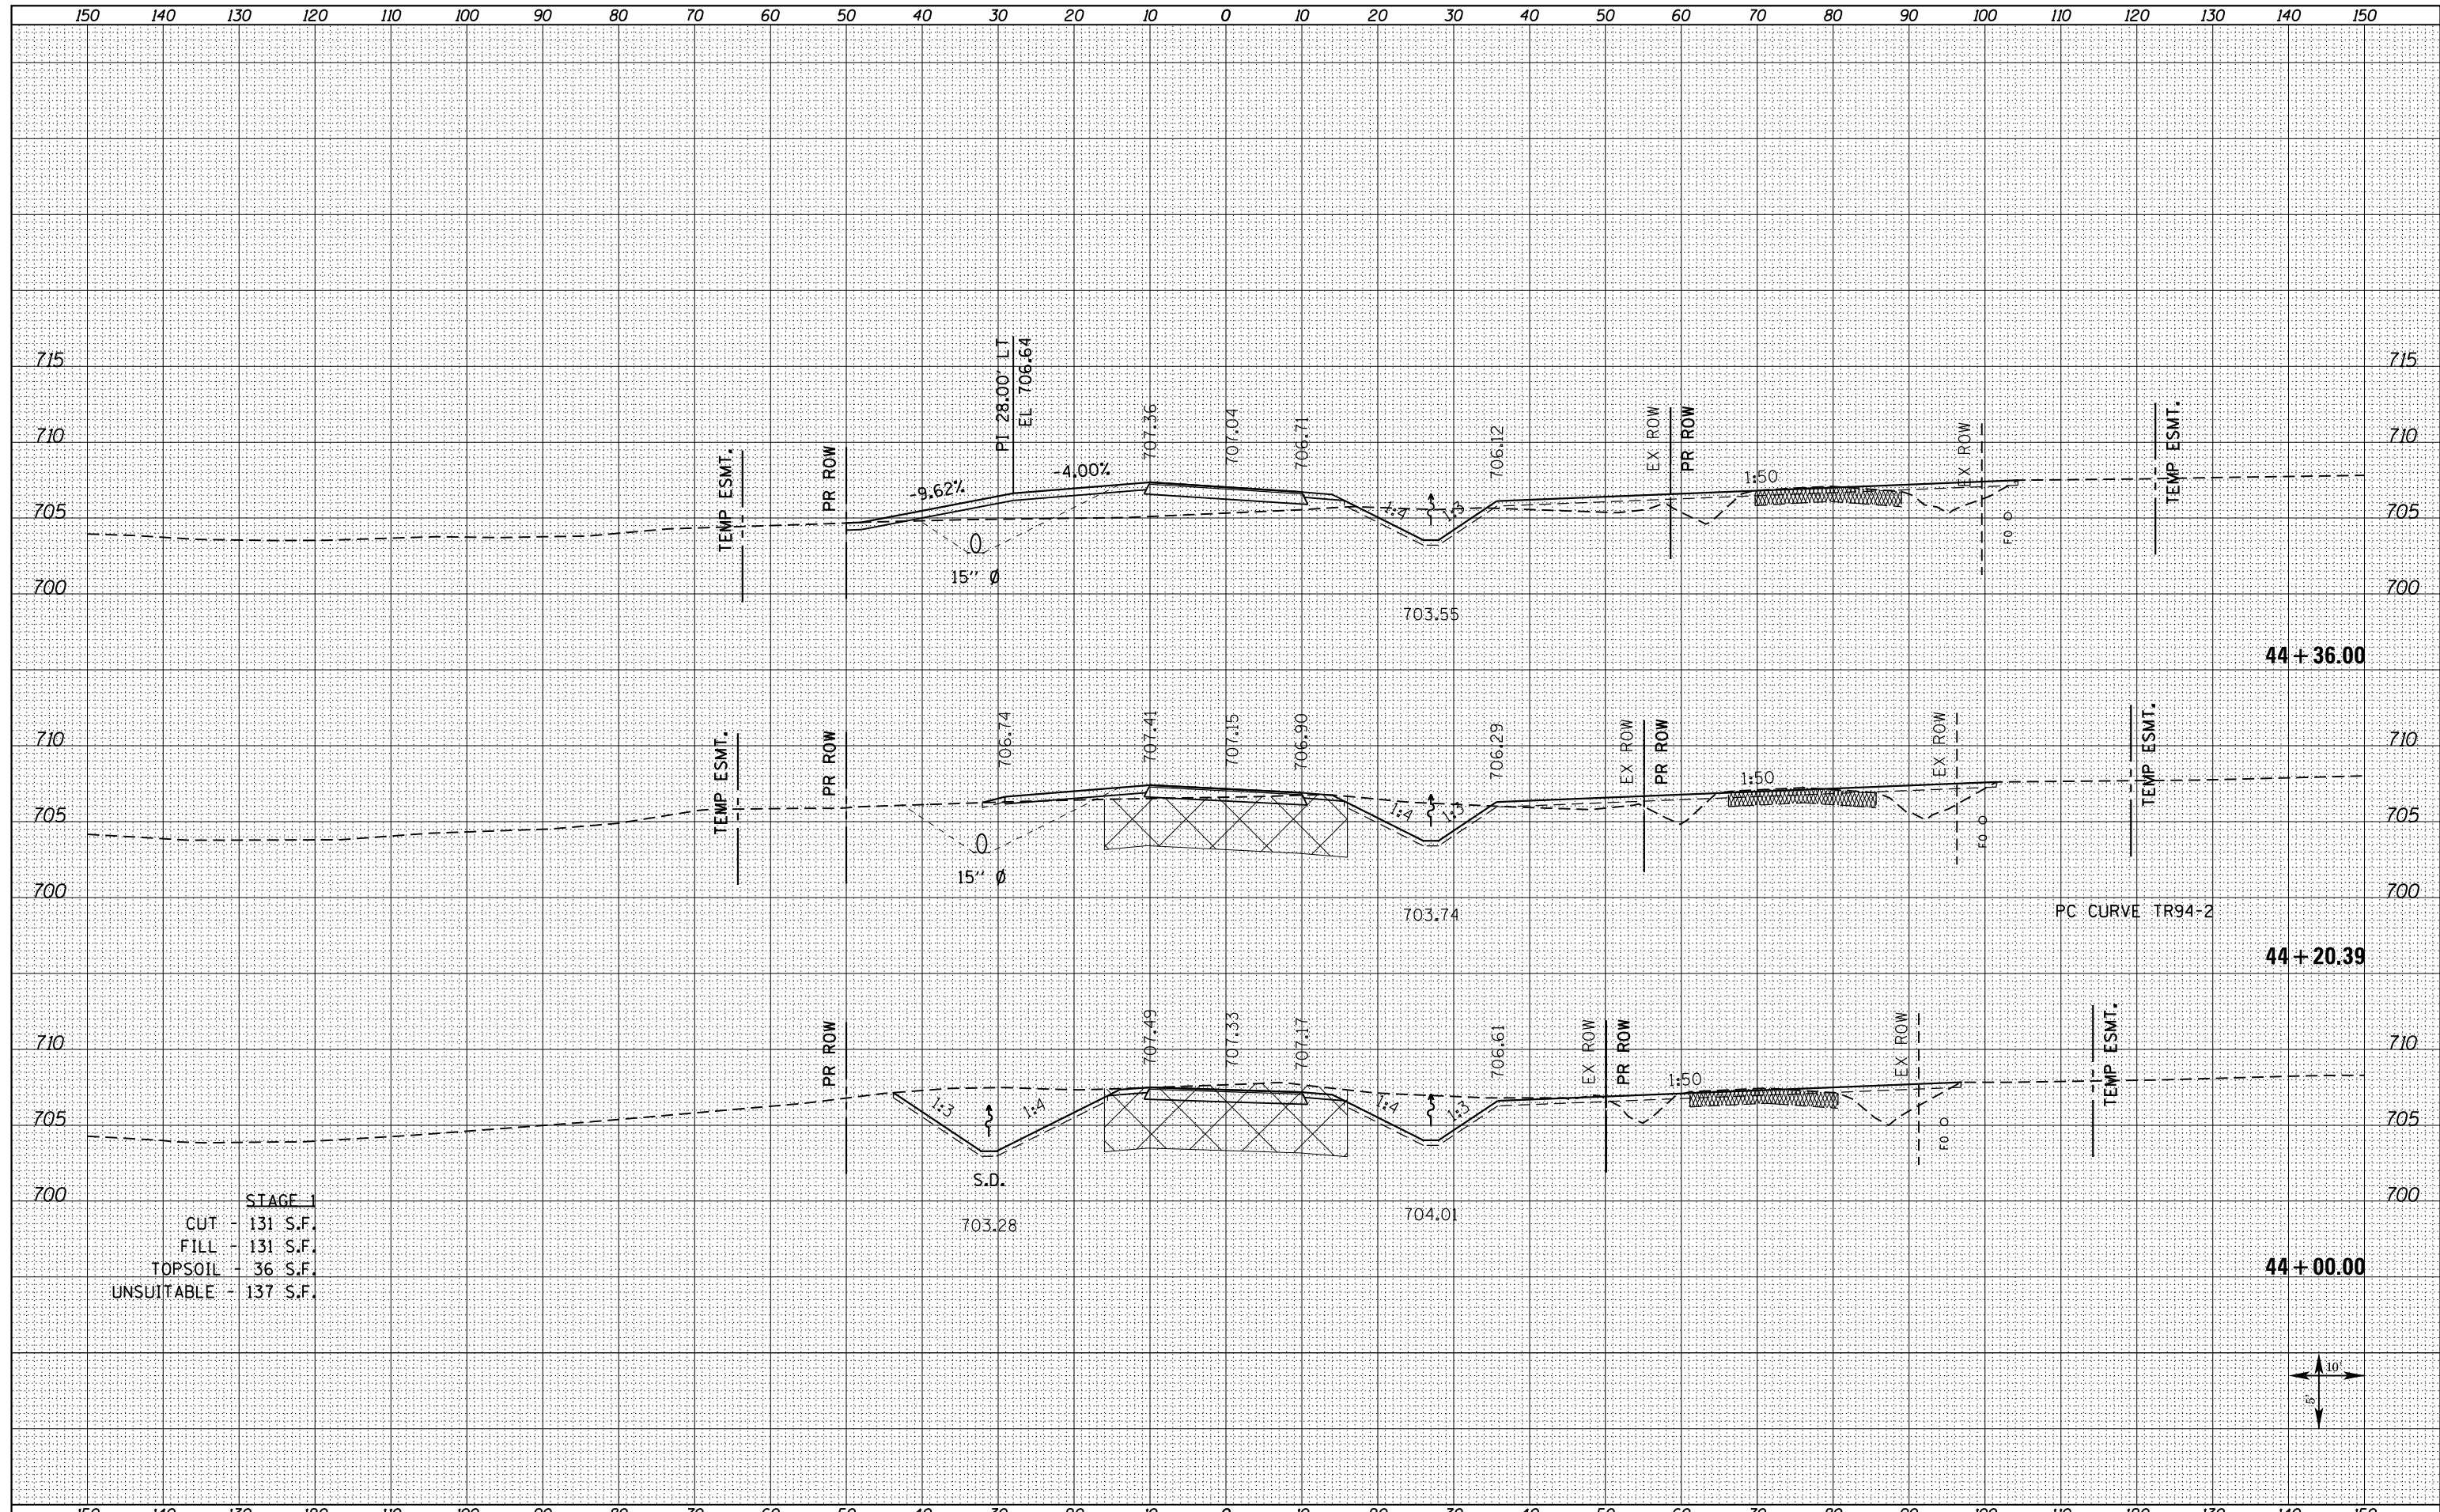

STAGE 1  
 CUT - 131 S.F.  
 FILL - 131 S.F.  
 TOPSOIL - 36 S.F.  
 UNSUITABLE - 137 S.F.

PC CURVE TR94-2



FILE NAME = D468409-SHT-XSHT-TR94-1400E.dgn

USER NAME = zschl  
 DESIGNED - DBS  
 DRAWN - PSBA  
 CHECKED - CSB  
 DATE - 10/2012

REVISED -  
 REVISED -  
 REVISED -  
 REVISED -

STATE OF ILLINOIS  
 DEPARTMENT OF TRANSPORTATION

CROSS SECTIONS  
 TR 94 (1400 E)

SCALE: NOTED SHEET NO. 4 OF 11 SHEETS STA. 44+00.00 TO STA. 44+36.00

F.A.P. RTE.	SECTION	COUNTY	TOTAL SHEETS	SHEET NO.
313	7-2 ; 6-1	HENDERSON	976	926
CONTRACT NO. 68409				

ILLINOIS FED. AID PROJECT