


DATE	
BY	
SURVEYED	
PLOTTED	
TEMPLATE	
AREAS CHECKED	
FINAL SURVEY NOTE BOOK NO.	

DATE	
BY	
SURVEYED	
PLOTTED	
TEMPLATE	
AREAS CHECKED	
ORIGINAL SURVEY NOTE BOOK NO.	

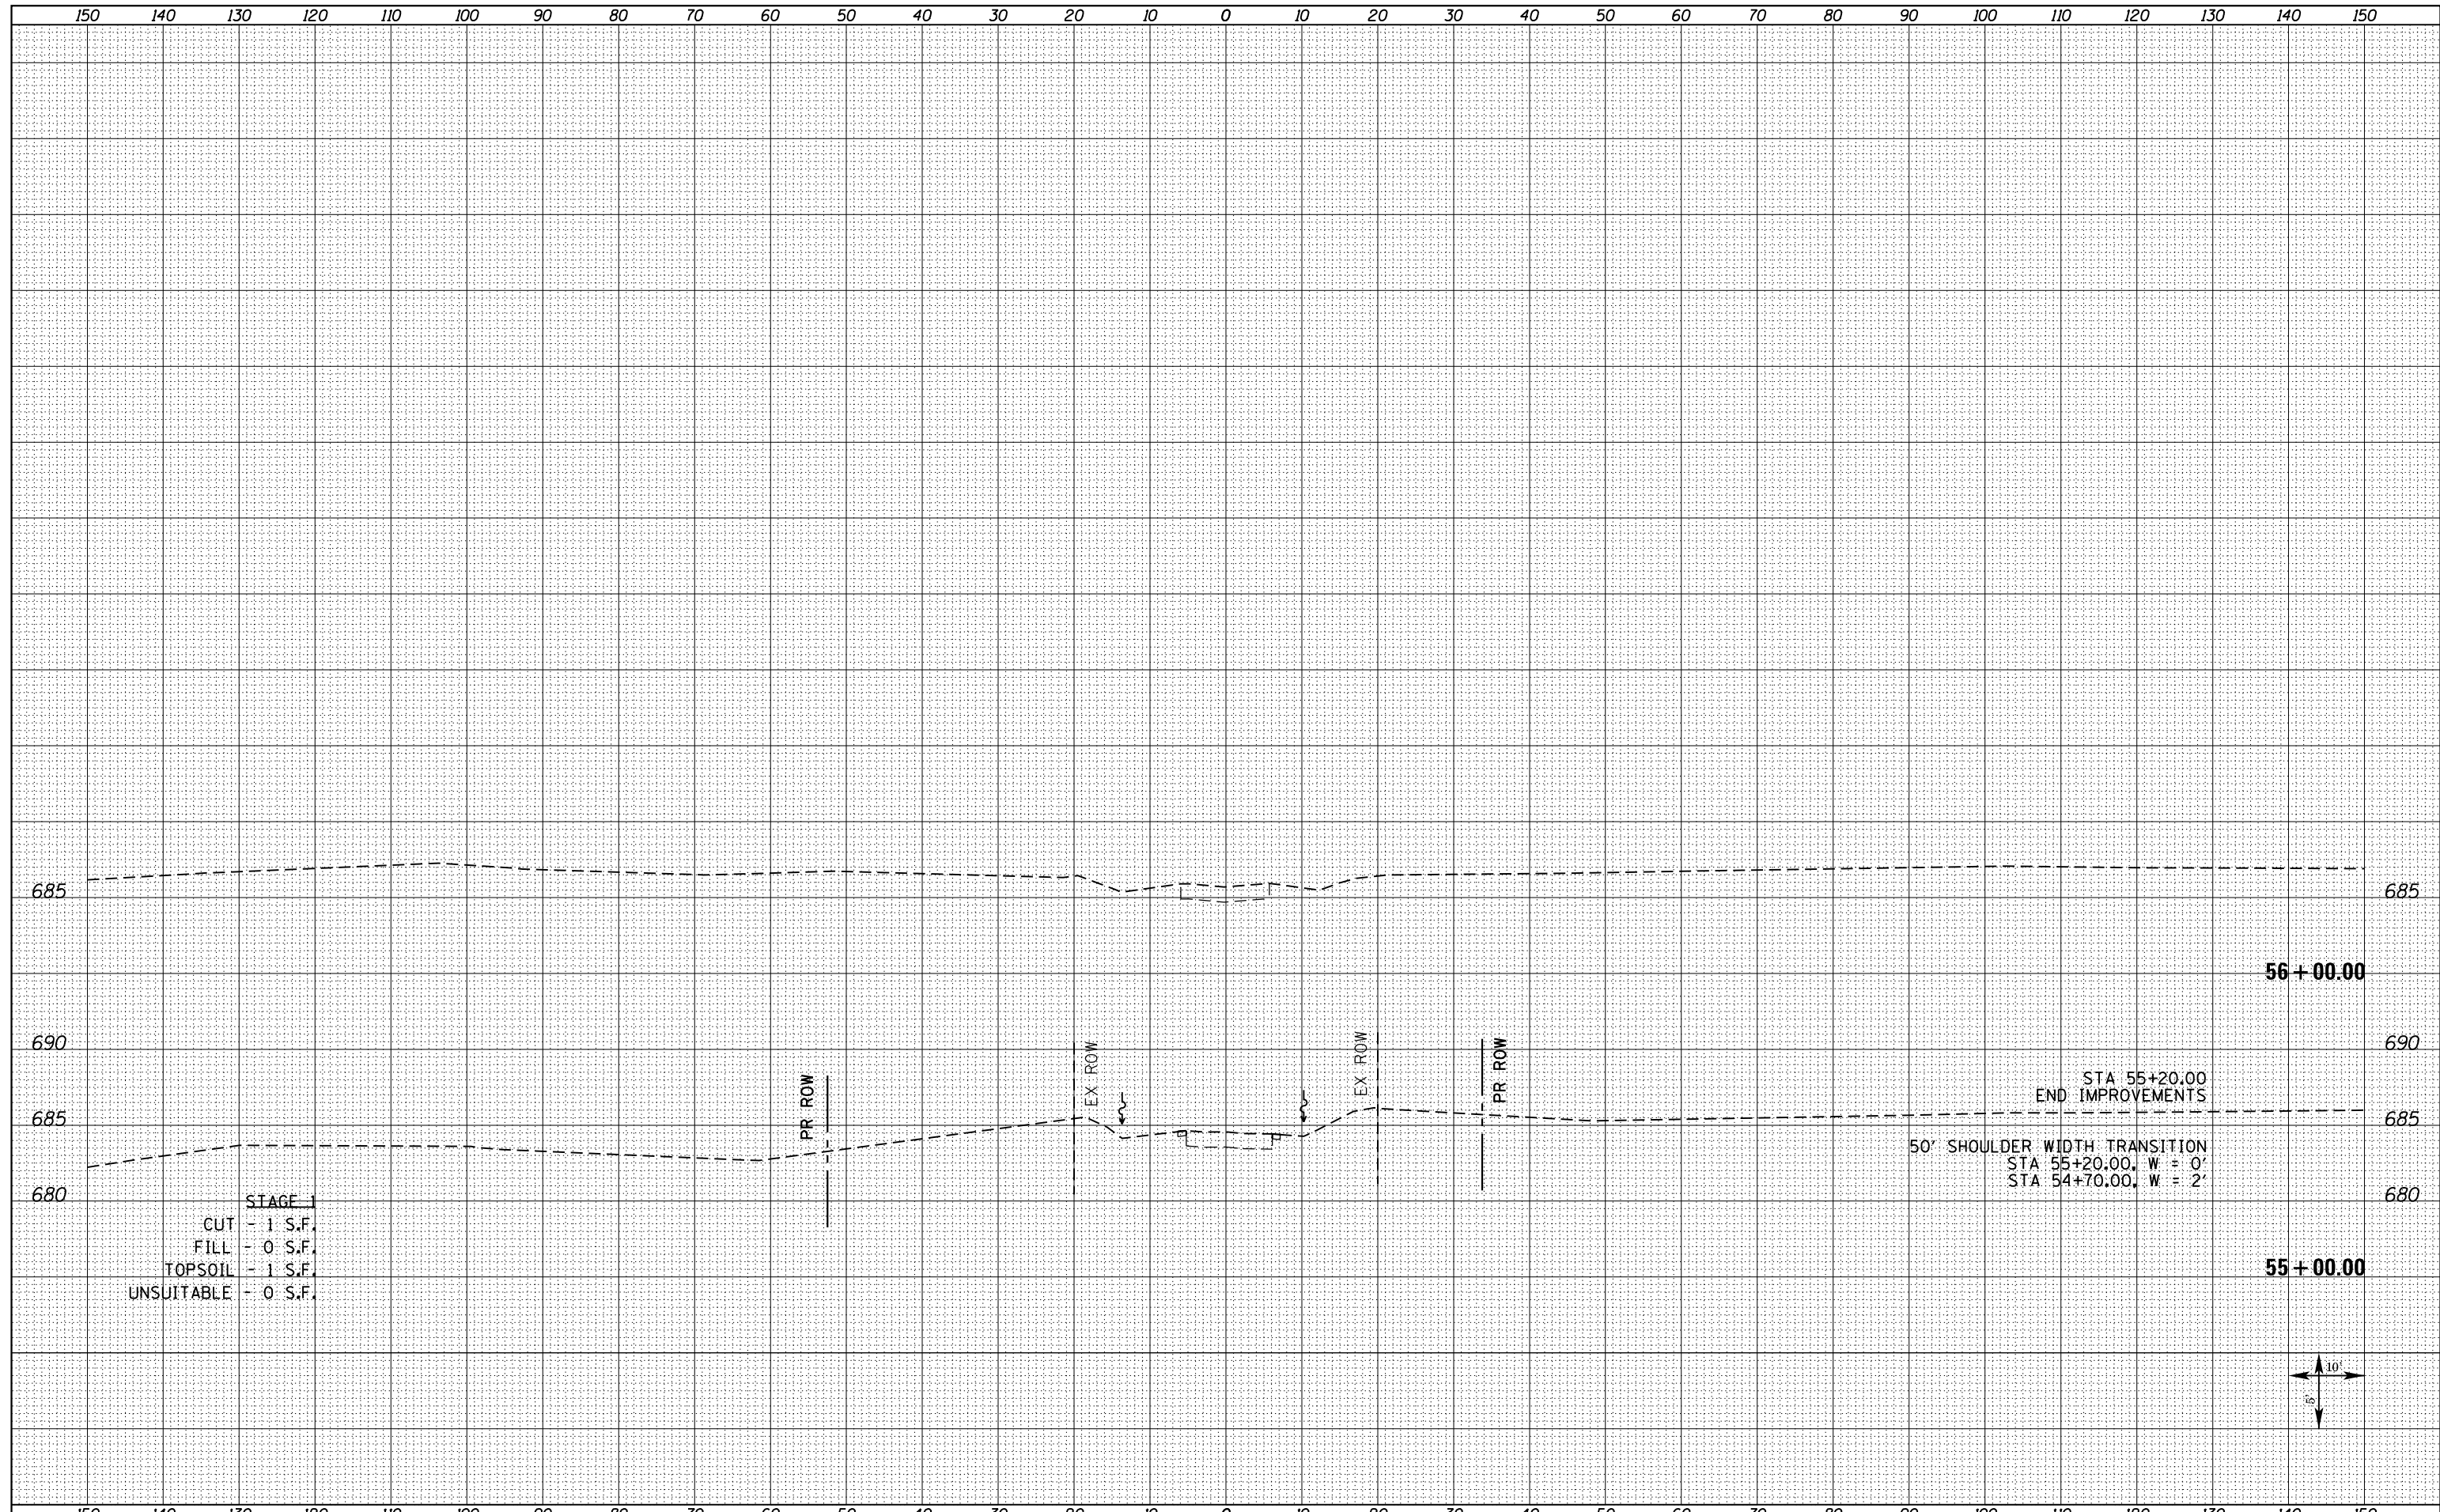

STAGE 1  
 CUT - 1 S.F.  
 FILL - 0 S.F.  
 TOPSOIL - 1 S.F.  
 UNSUITABLE - 0 S.F.

STA 55+20.00  
 END IMPROVEMENTS  
 50' SHOULDER WIDTH TRANSITION  
 STA 55+20.00, W = 0'  
 STA 54+70.00, W = 2'

FILE NAME =  
 D468409-SHT-XSSH-T138-1650E-D.dgn

USER NAME = zechl	DESIGNED - DBS	REVISED -
	DRAWN - PSBA	REVISED -
PLOT SCALE = 20.0000' / in.	CHECKED - CSB	REVISED -
PLOT DATE = 10/16/2012	DATE - 10/2012	REVISED -

**STATE OF ILLINOIS  
 DEPARTMENT OF TRANSPORTATION**

**CROSS SECTIONS  
 TR 138 (1650E)**

SCALE: NOTED SHEET NO. 6 OF 6 SHEETS STA. 55+00.00 TO STA. 56+00.00

F.A.P. RTE.	SECTION	COUNTY	TOTAL SHEETS	SHEET NO.
313	7-2 ; 6-1	HENDERSON	976	939
CONTRACT NO. 68409				
ILLINOIS FED. AID PROJECT				