



DATE	
BY	
SURVEYED	
PLOTTED	
TEMPLATE	
AREAS CHECKED	
NO.	

DATE	
BY	
ORIGINAL SURVEY	
PLOTTED	
TEMPLATE	
AREAS CHECKED	
NO.	

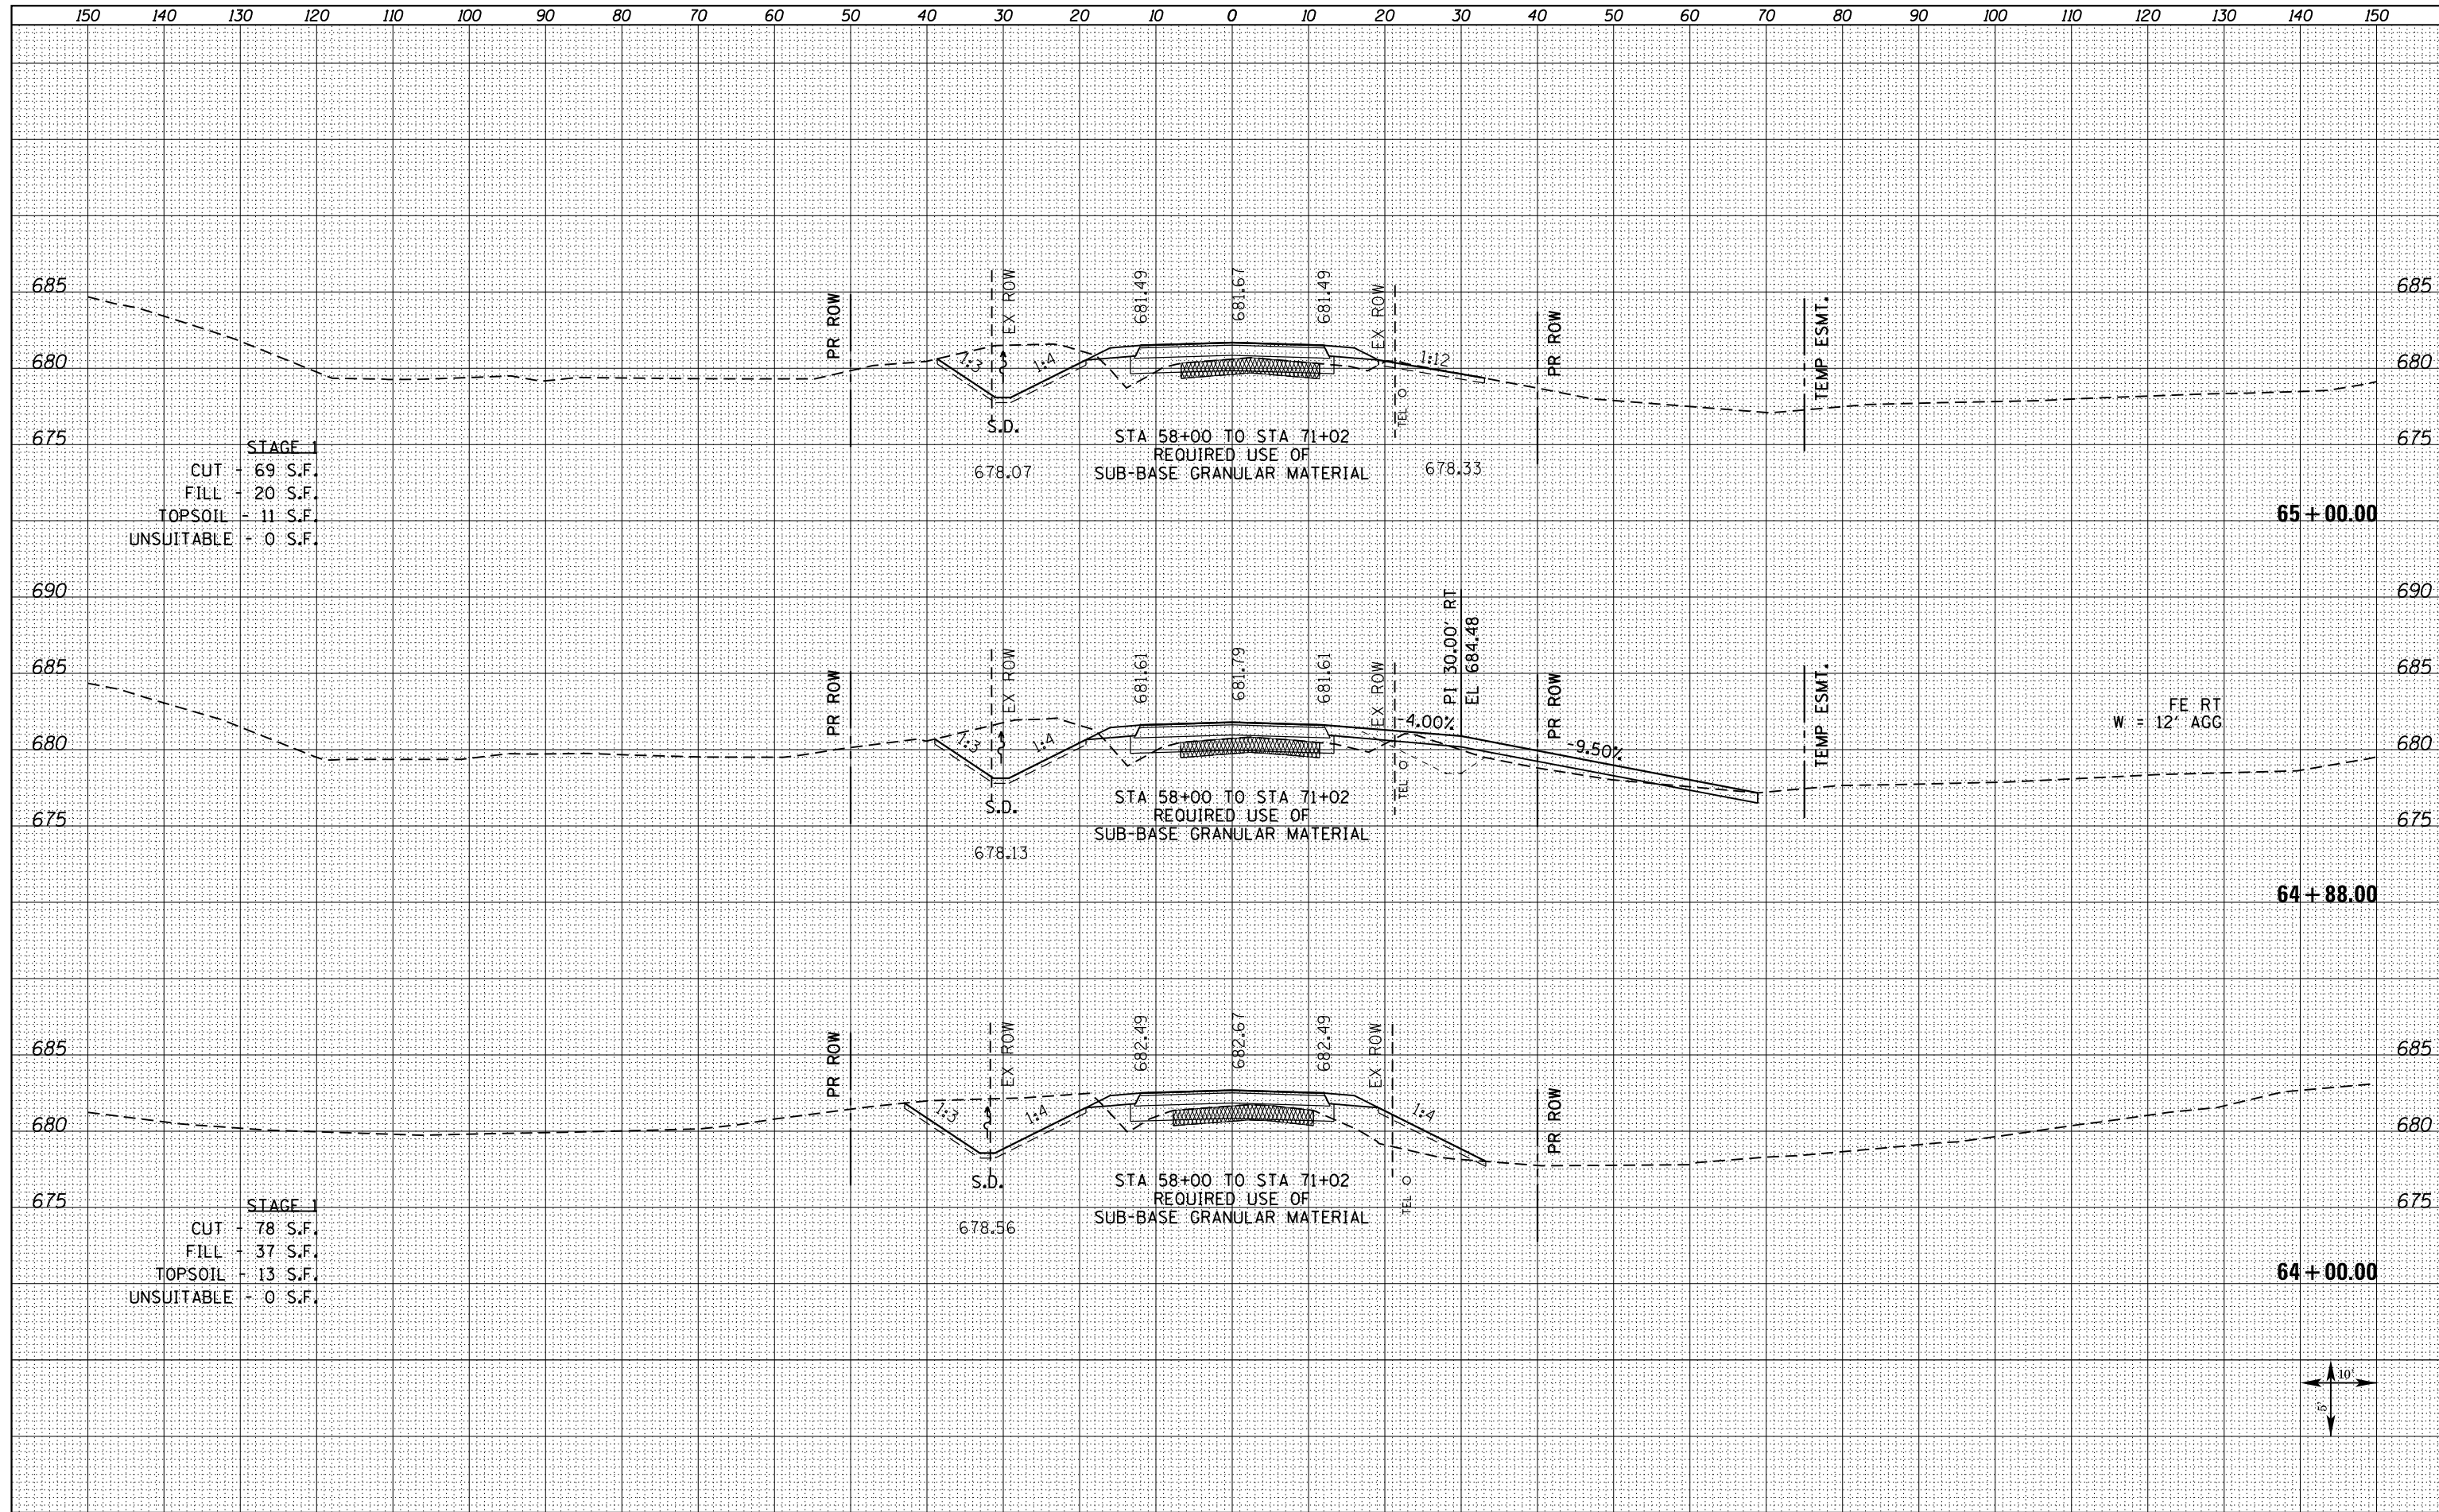

STAGE 1  
 CUT - 69 S.F.  
 FILL - 20 S.F.  
 TOPSOIL - 11 S.F.  
 UNSUITABLE - 0 S.F.

STAGE 1  
 CUT - 78 S.F.  
 FILL - 37 S.F.  
 TOPSOIL - 13 S.F.  
 UNSUITABLE - 0 S.F.

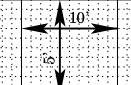

FILE NAME = D468409-SHT-XSSH-T150-1700E.dgn	USER NAME = zechl	DESIGNED - DBS	REVISOR -	<b>STATE OF ILLINOIS</b> <b>DEPARTMENT OF TRANSPORTATION</b>	<b>CROSS SECTIONS</b> <b>TR 150 (1700E)</b>		F.A.P. RTE. 313	SECTION 7-2 ; 6-1	COUNTY HENDERSON	TOTAL SHEETS 976	SHEET NO. 952	
	PLOT SCALE = 20.0000' / in.	CHECKED - CSB	REVISOR -		SCALE: NOTED	SHEET NO. 13 OF 22 SHEETS	STA. 64+00.00 TO STA. 65+00.00	CONTRACT NO. 68409				
	PLOT DATE = 10/16/2012	DATE - 10/2012	REVISOR -		ILLINOIS FED. AID PROJECT							