



DATE	
BY	
ORIGINAL SURVEY NO.	
SURVEYED	
PLOTTED	
TEMPLATE	
AREAS CHECKED	
NOTE BOOK	
AREAS CHECKED	

DATE	
BY	
ORIGINAL SURVEY NO.	
SURVEYED	
PLOTTED	
TEMPLATE	
AREAS CHECKED	
NOTE BOOK	
AREAS CHECKED	

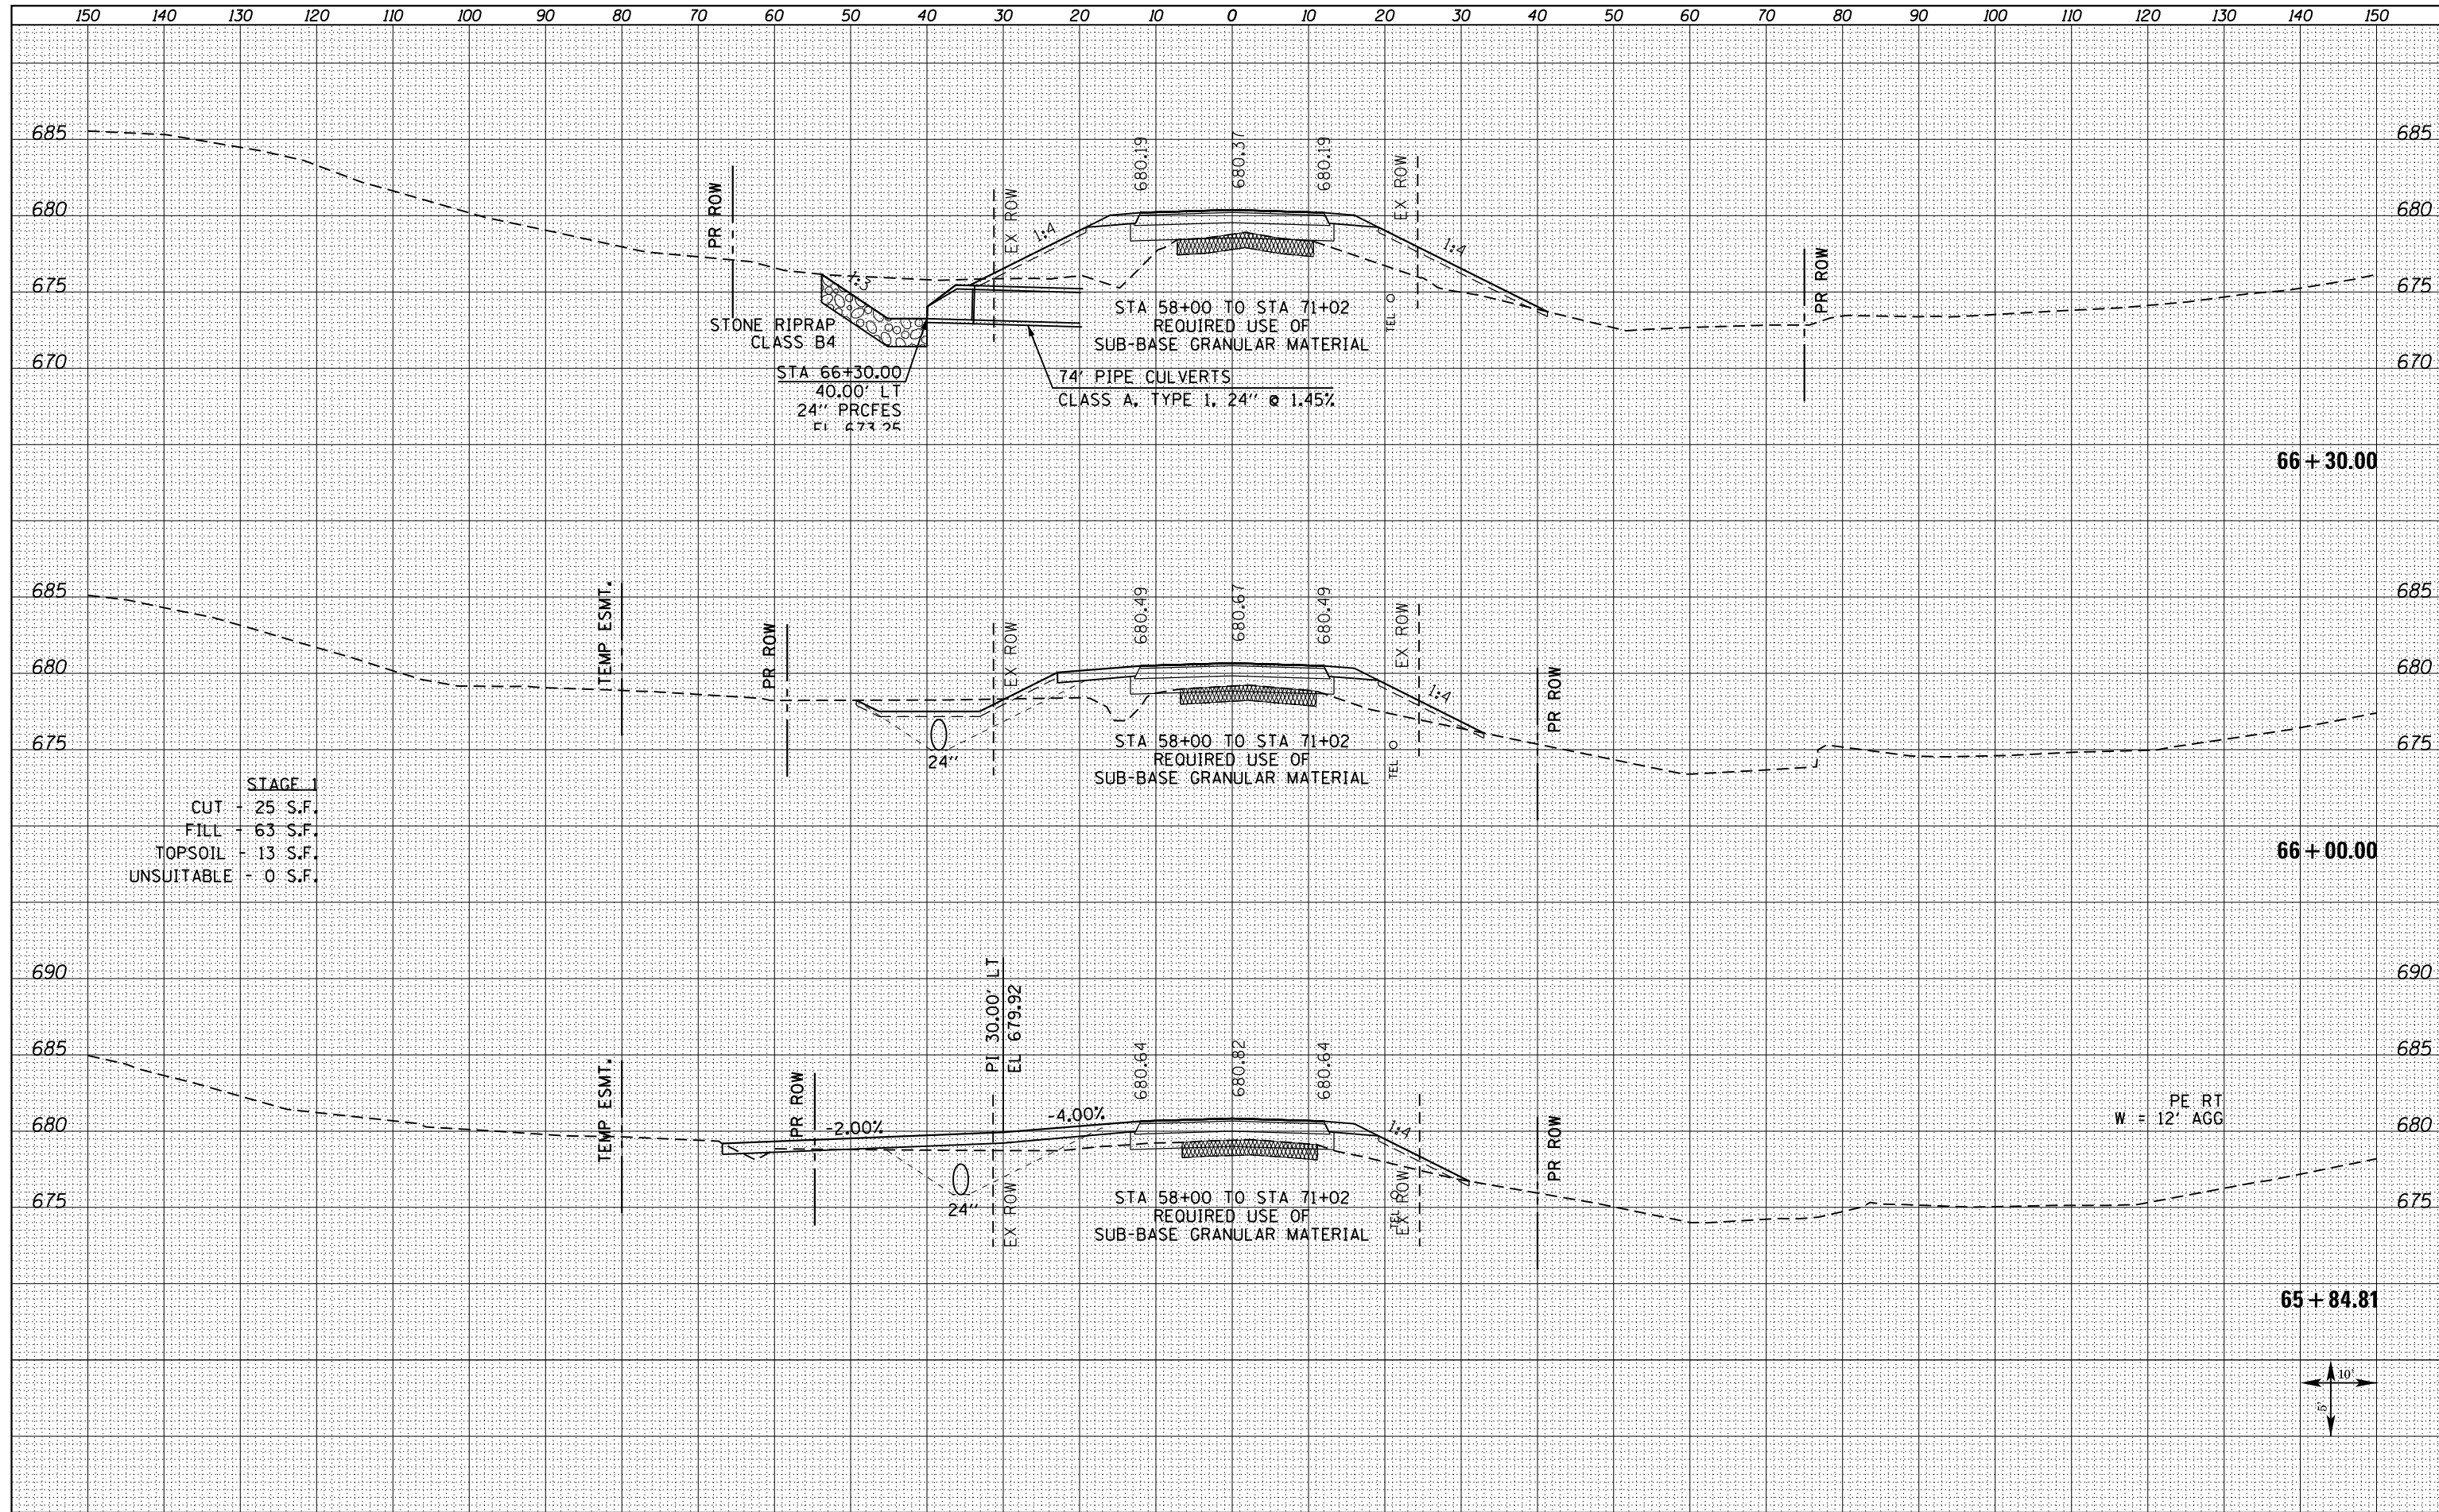

STAGE 1

CUT	25 S.F.
FILL	63 S.F.
TOPSOIL	13 S.F.
UNSUITABLE	0 S.F.

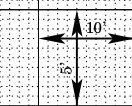

FILE NAME = D468409-SHT-XSSHT-TR150-1700E.dgn

USER NAME = zschl	DESIGNED - DBS	REVISED -
	DRAWN - PSBA	REVISED -
PLOT SCALE = 20.0000' / in.	CHECKED - CSB	REVISED -
PLOT DATE = 10/16/2012	DATE - 10/2012	REVISED -

**STATE OF ILLINOIS
DEPARTMENT OF TRANSPORTATION**

**CROSS SECTIONS
TR 150 (1700E)**

SCALE: NOTED SHEET NO. 14 OF 22 SHEETS STA. 65+84.81 TO STA. 66+30.00

F.A.P. RTE.	SECTION	COUNTY	TOTAL SHEETS	SHEET NO.
313	7-2 ; 6-1	HENDERSON	976	953
				CONTRACT NO. 68409
ILLINOIS FED. AID PROJECT				