


DATE	
BY	
SURVEYED	
PLOTTED	
TEMPLATE	
NOTE BOOK	
AREAS CHECKED	
NO.	

DATE	
BY	
SURVEYED	
PLOTTED	
TEMPLATE	
NOTE BOOK	
AREAS CHECKED	
NO.	

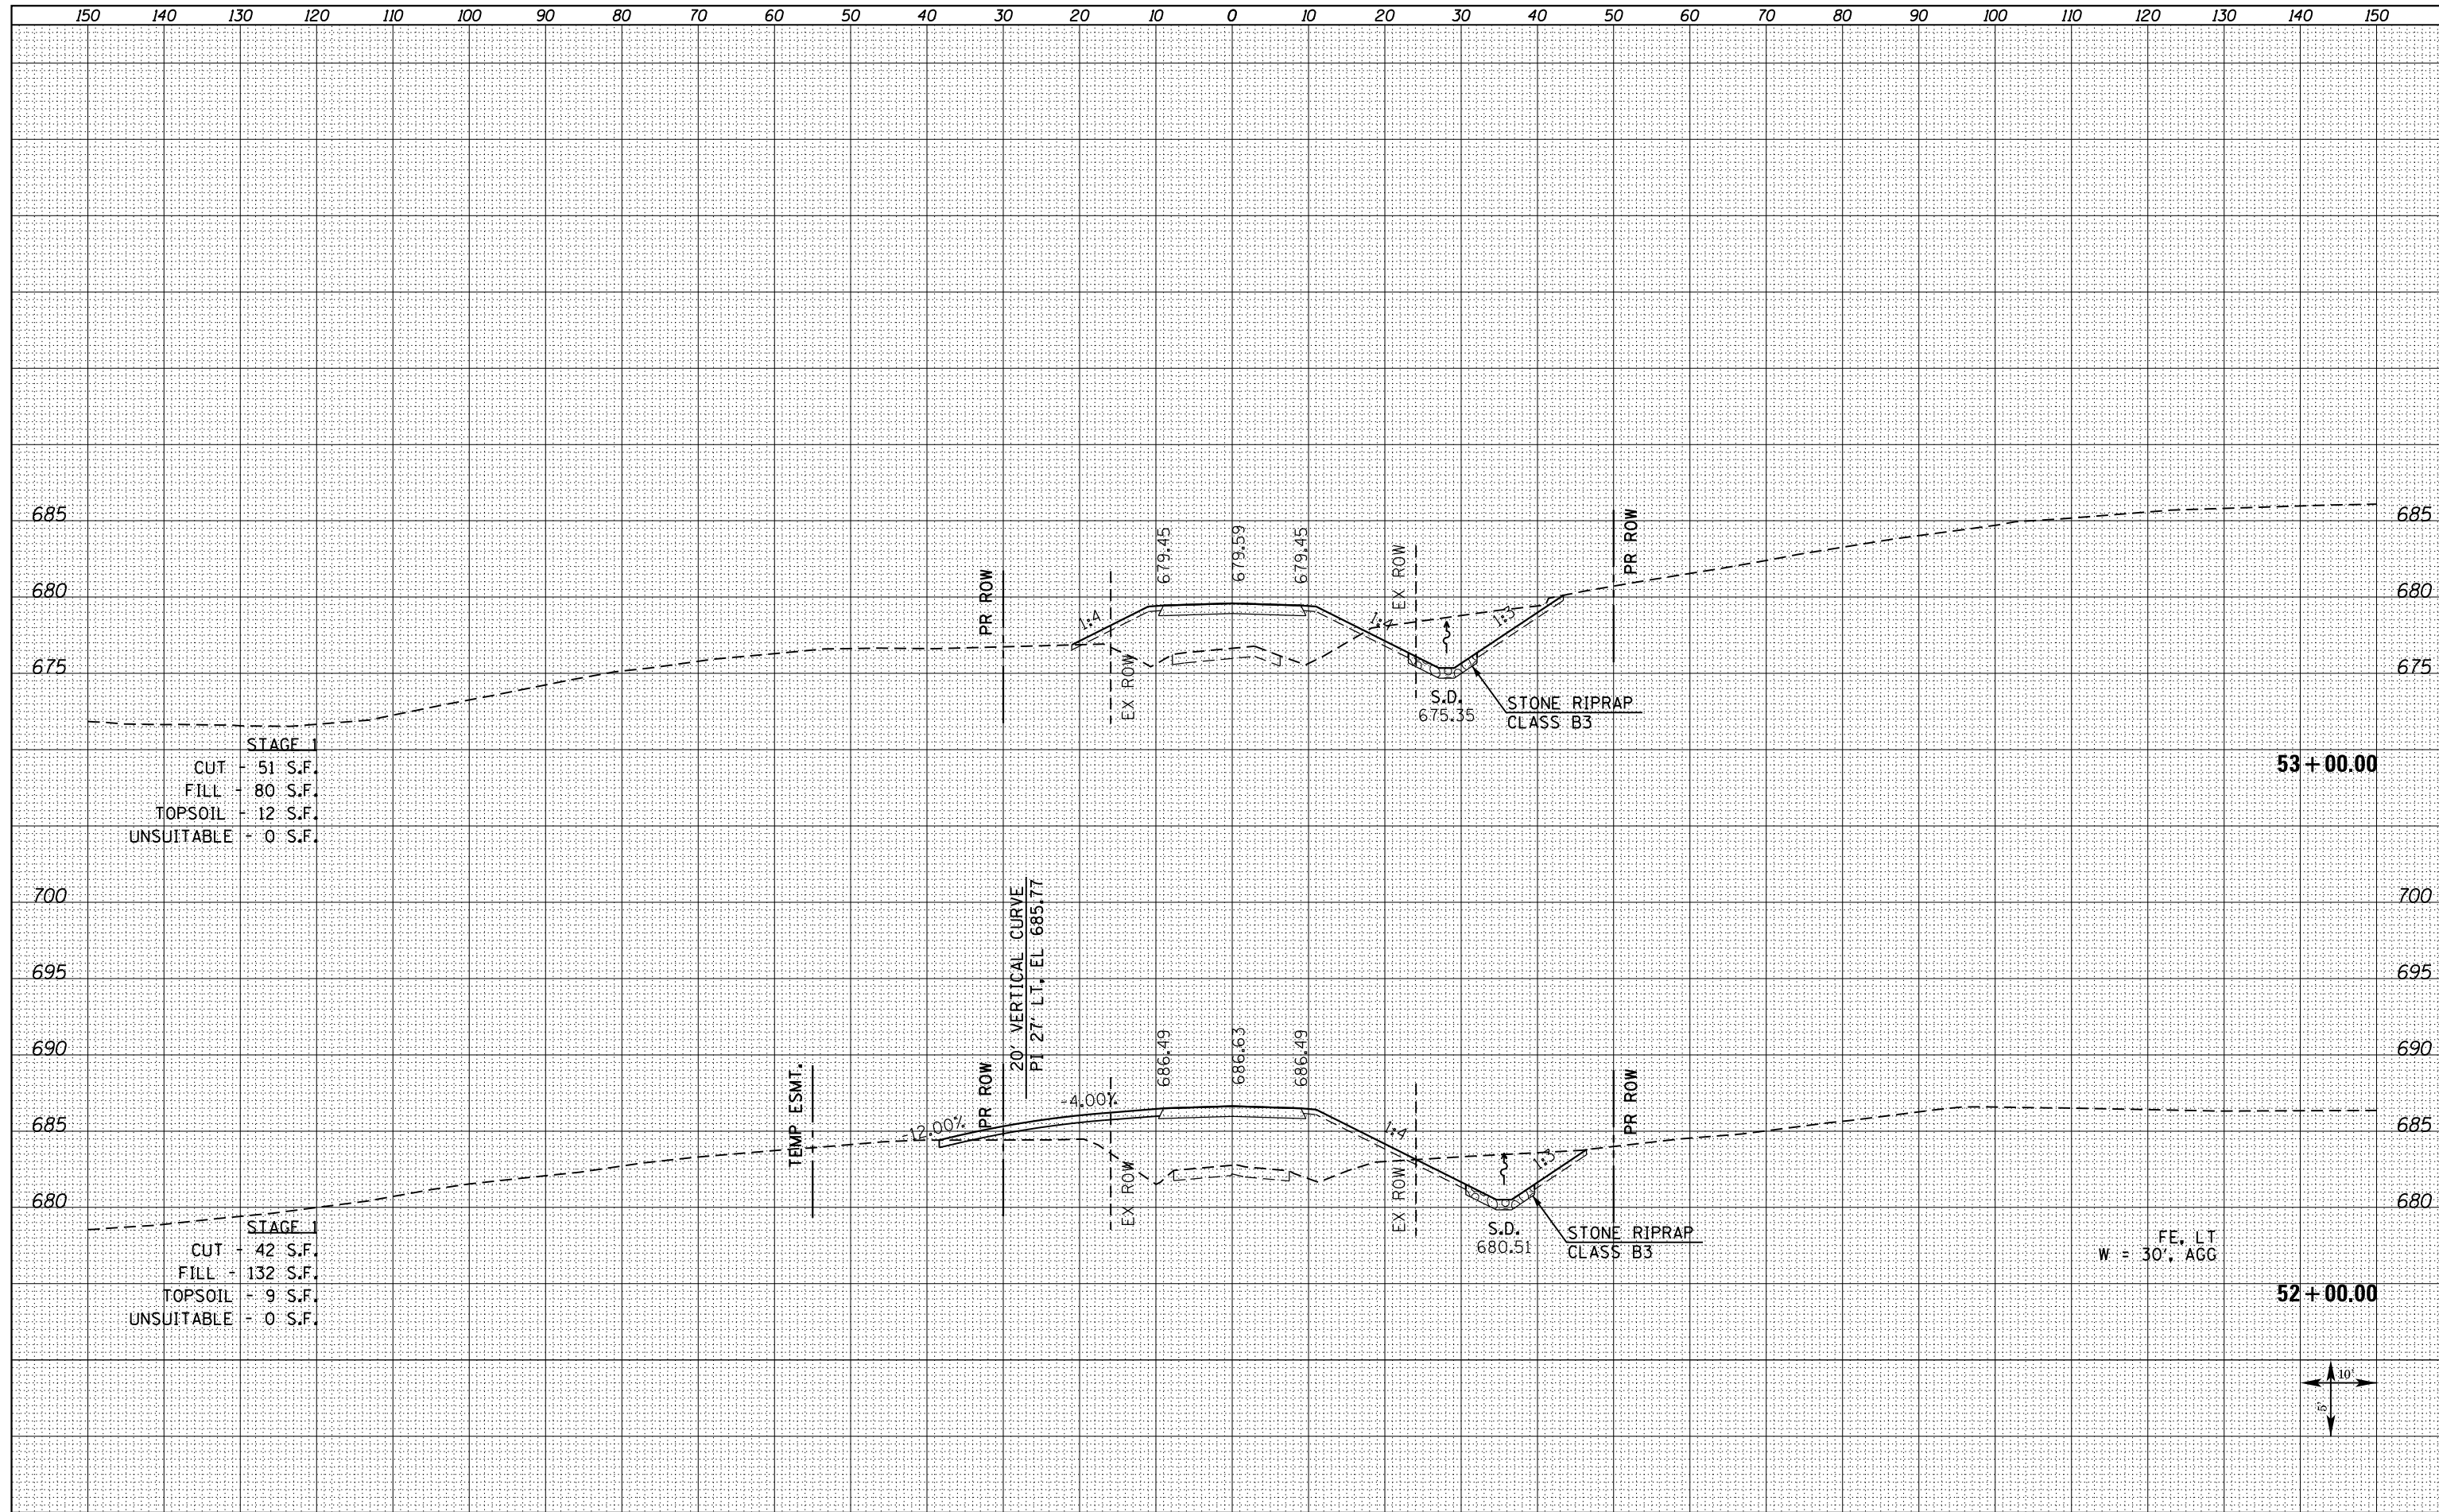

STAGE 1
 CUT - 51 S.F.
 FILL - 80 S.F.
 TOPSOIL - 12 S.F.
 UNSUITABLE - 0 S.F.

53 + 00.00

STAGE 1
 CUT - 42 S.F.
 FILL - 132 S.F.
 TOPSOIL - 9 S.F.
 UNSUITABLE - 0 S.F.

52 + 00.00

FE. LT
 W = 30', AGG

FILE NAME =
 D468409-SHT-XSSHT-TR190-1850E.dgn

USER NAME = zech1	DESIGNED - 10/2012	REVISED -
	DRAWN - PSBA	REVISED -
	CHECKED - CSB	REVISED -
	DATE - 10/2012	REVISED -

STATE OF ILLINOIS
 DEPARTMENT OF TRANSPORTATION

CROSS SECTIONS
 TR 190 (1850 E) / SERVICE ROAD
 SCALE: NOTED SHEET NO. 3 OF 5 SHEETS STA. 52+00.00 TO STA. 53+00.00

F.A.P. RTE.	SECTION	COUNTY	TOTAL SHEETS	SHEET NO.
313	7-2 ; 6-1	HENDERSON	976	974
CONTRACT NO. 68409				
ILLINOIS FED. AID PROJECT				