



SEC 36 , T22N, R1W, 3RD PM

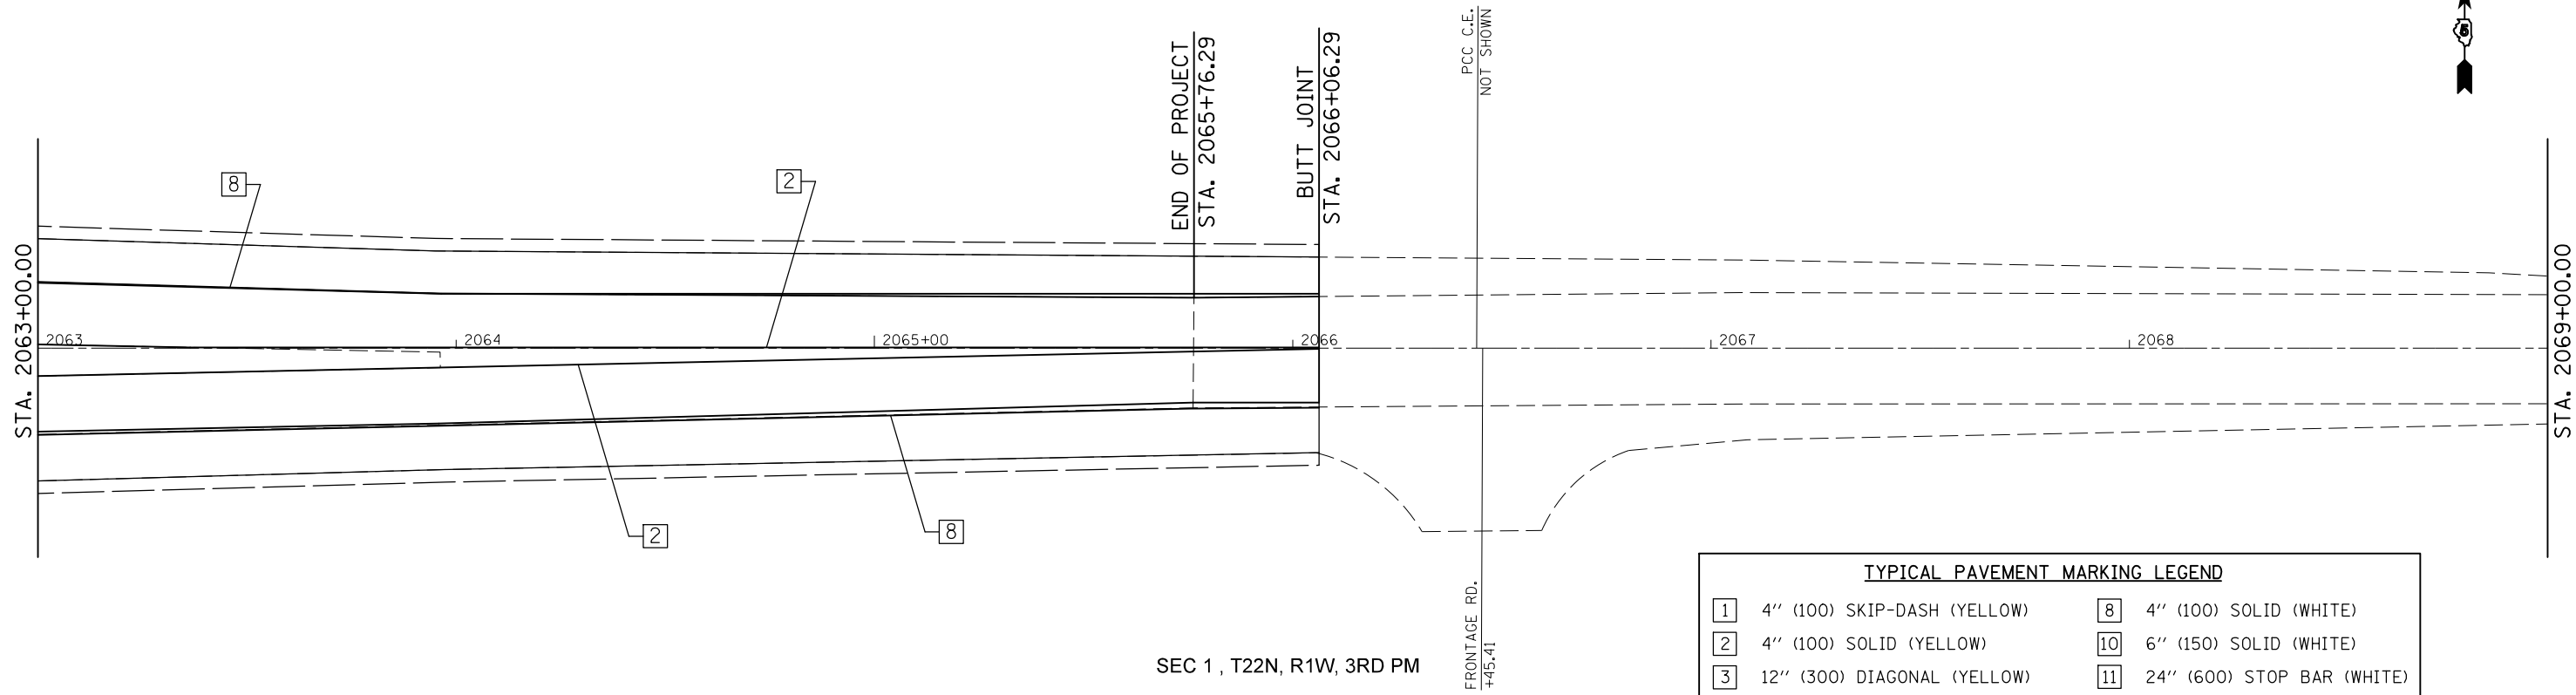

SEC 1 , T22N, R1W, 3RD PM

TYPICAL PAVEMENT MARKING LEGEND			
1	4" (100) SKIP-DASH (YELLOW)	8	4" (100) SOLID (WHITE)
2	4" (100) SOLID (YELLOW)	10	6" (150) SOLID (WHITE)
3	12" (300) DIAGONAL (YELLOW)	11	24" (600) STOP BAR (WHITE)
4	4" (100) DOUBLE YELLOW (NARROW)		

SEC 36 , T22N, R1W, 3RD PM

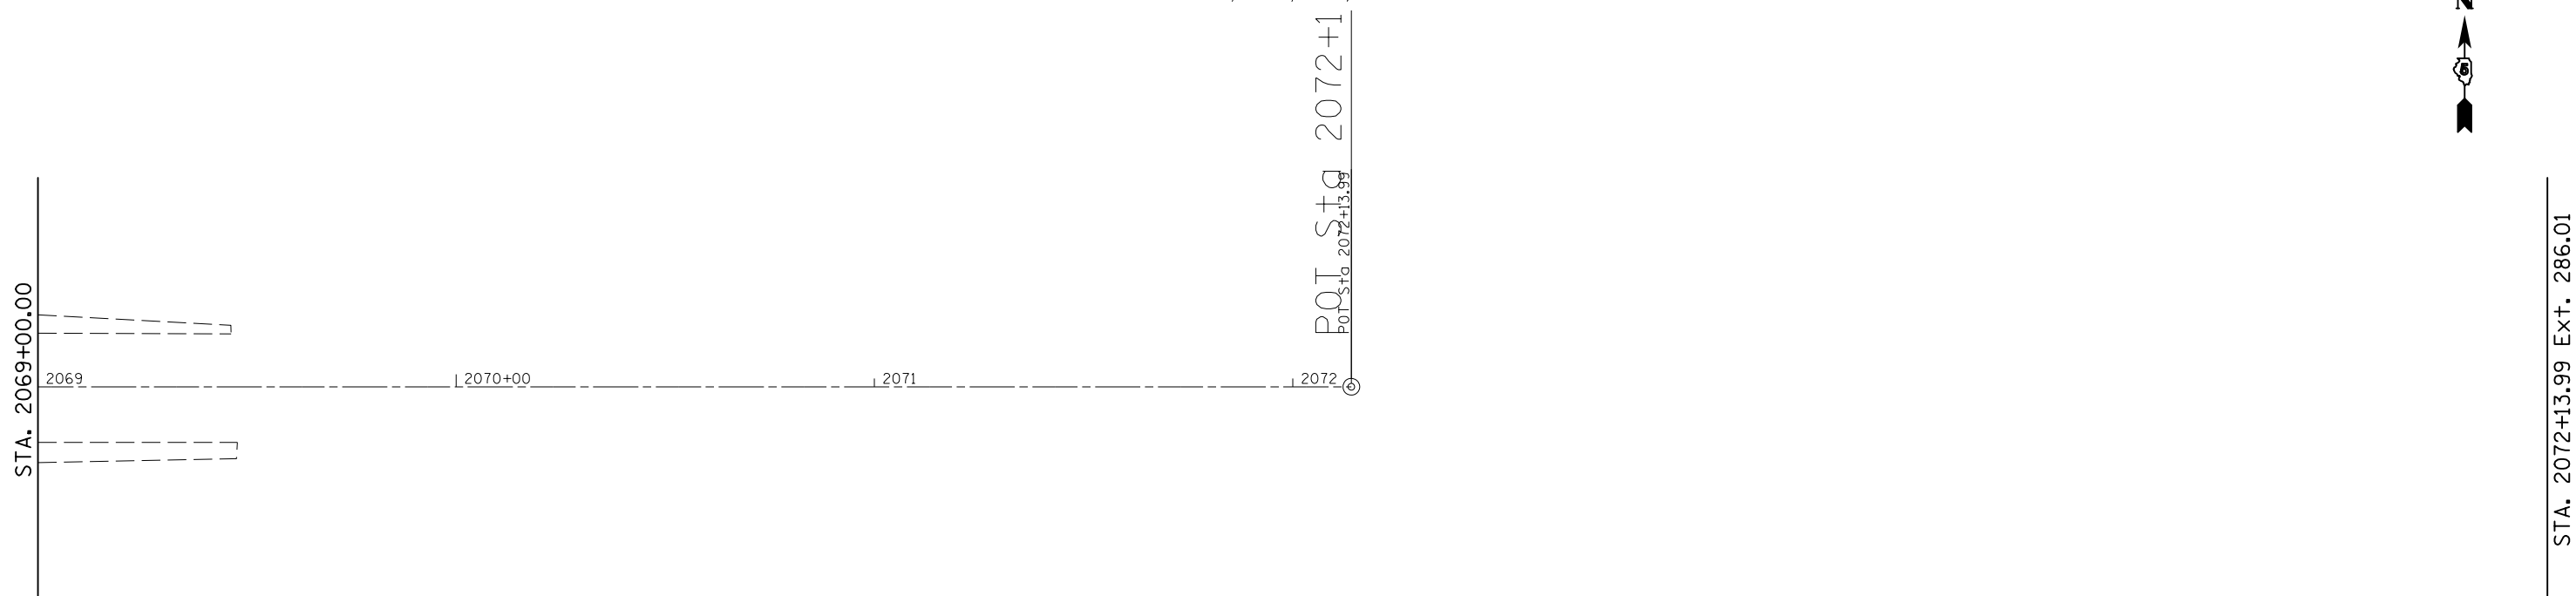

SEC 1 , T22N, R1W, 3RD PM

STA. 2072+13.99 Ext. 286.01

FILE NAME =	USER NAME = ogleb.j	DESIGNED -	REVISED -
ci:\pw\work\pmdot\ogleb.j\d0244982\0570783-sh1-pmk.dgn		DRAWN -	REVISED -
	PLOT SCALE = 40.0000' / in.	CHECKED -	REVISED -
	PLOT DATE = 10/9/2012	DATE -	REVISED -

STATE OF ILLINOIS
DEPARTMENT OF TRANSPORTATION

PAVEMENT MARKINGS

SCALE: SHEET NO. OF SHEETS STA. TO STA.

F.A.P. RTE.	SECTION	COUNTY	TOTAL SHEETS	SHEET NO.
315	119RS-4,18RS&(57-10)RS	McLean	225	46
CONTRACT NO. 70783			ILLINOIS FED. AID PROJECT	