


|              |               |
|--------------|---------------|
| DATE         |               |
| BY           |               |
| FINAL SURVEY | SURVEYED      |
| NOTE BOOK    | PLOTTED       |
| NO.          | AREAS CHECKED |

|                 |               |
|-----------------|---------------|
| DATE            |               |
| BY              |               |
| ORIGINAL SURVEY | SURVEYED      |
| NOTE BOOK       | PLOTTED       |
| NO.             | AREAS CHECKED |

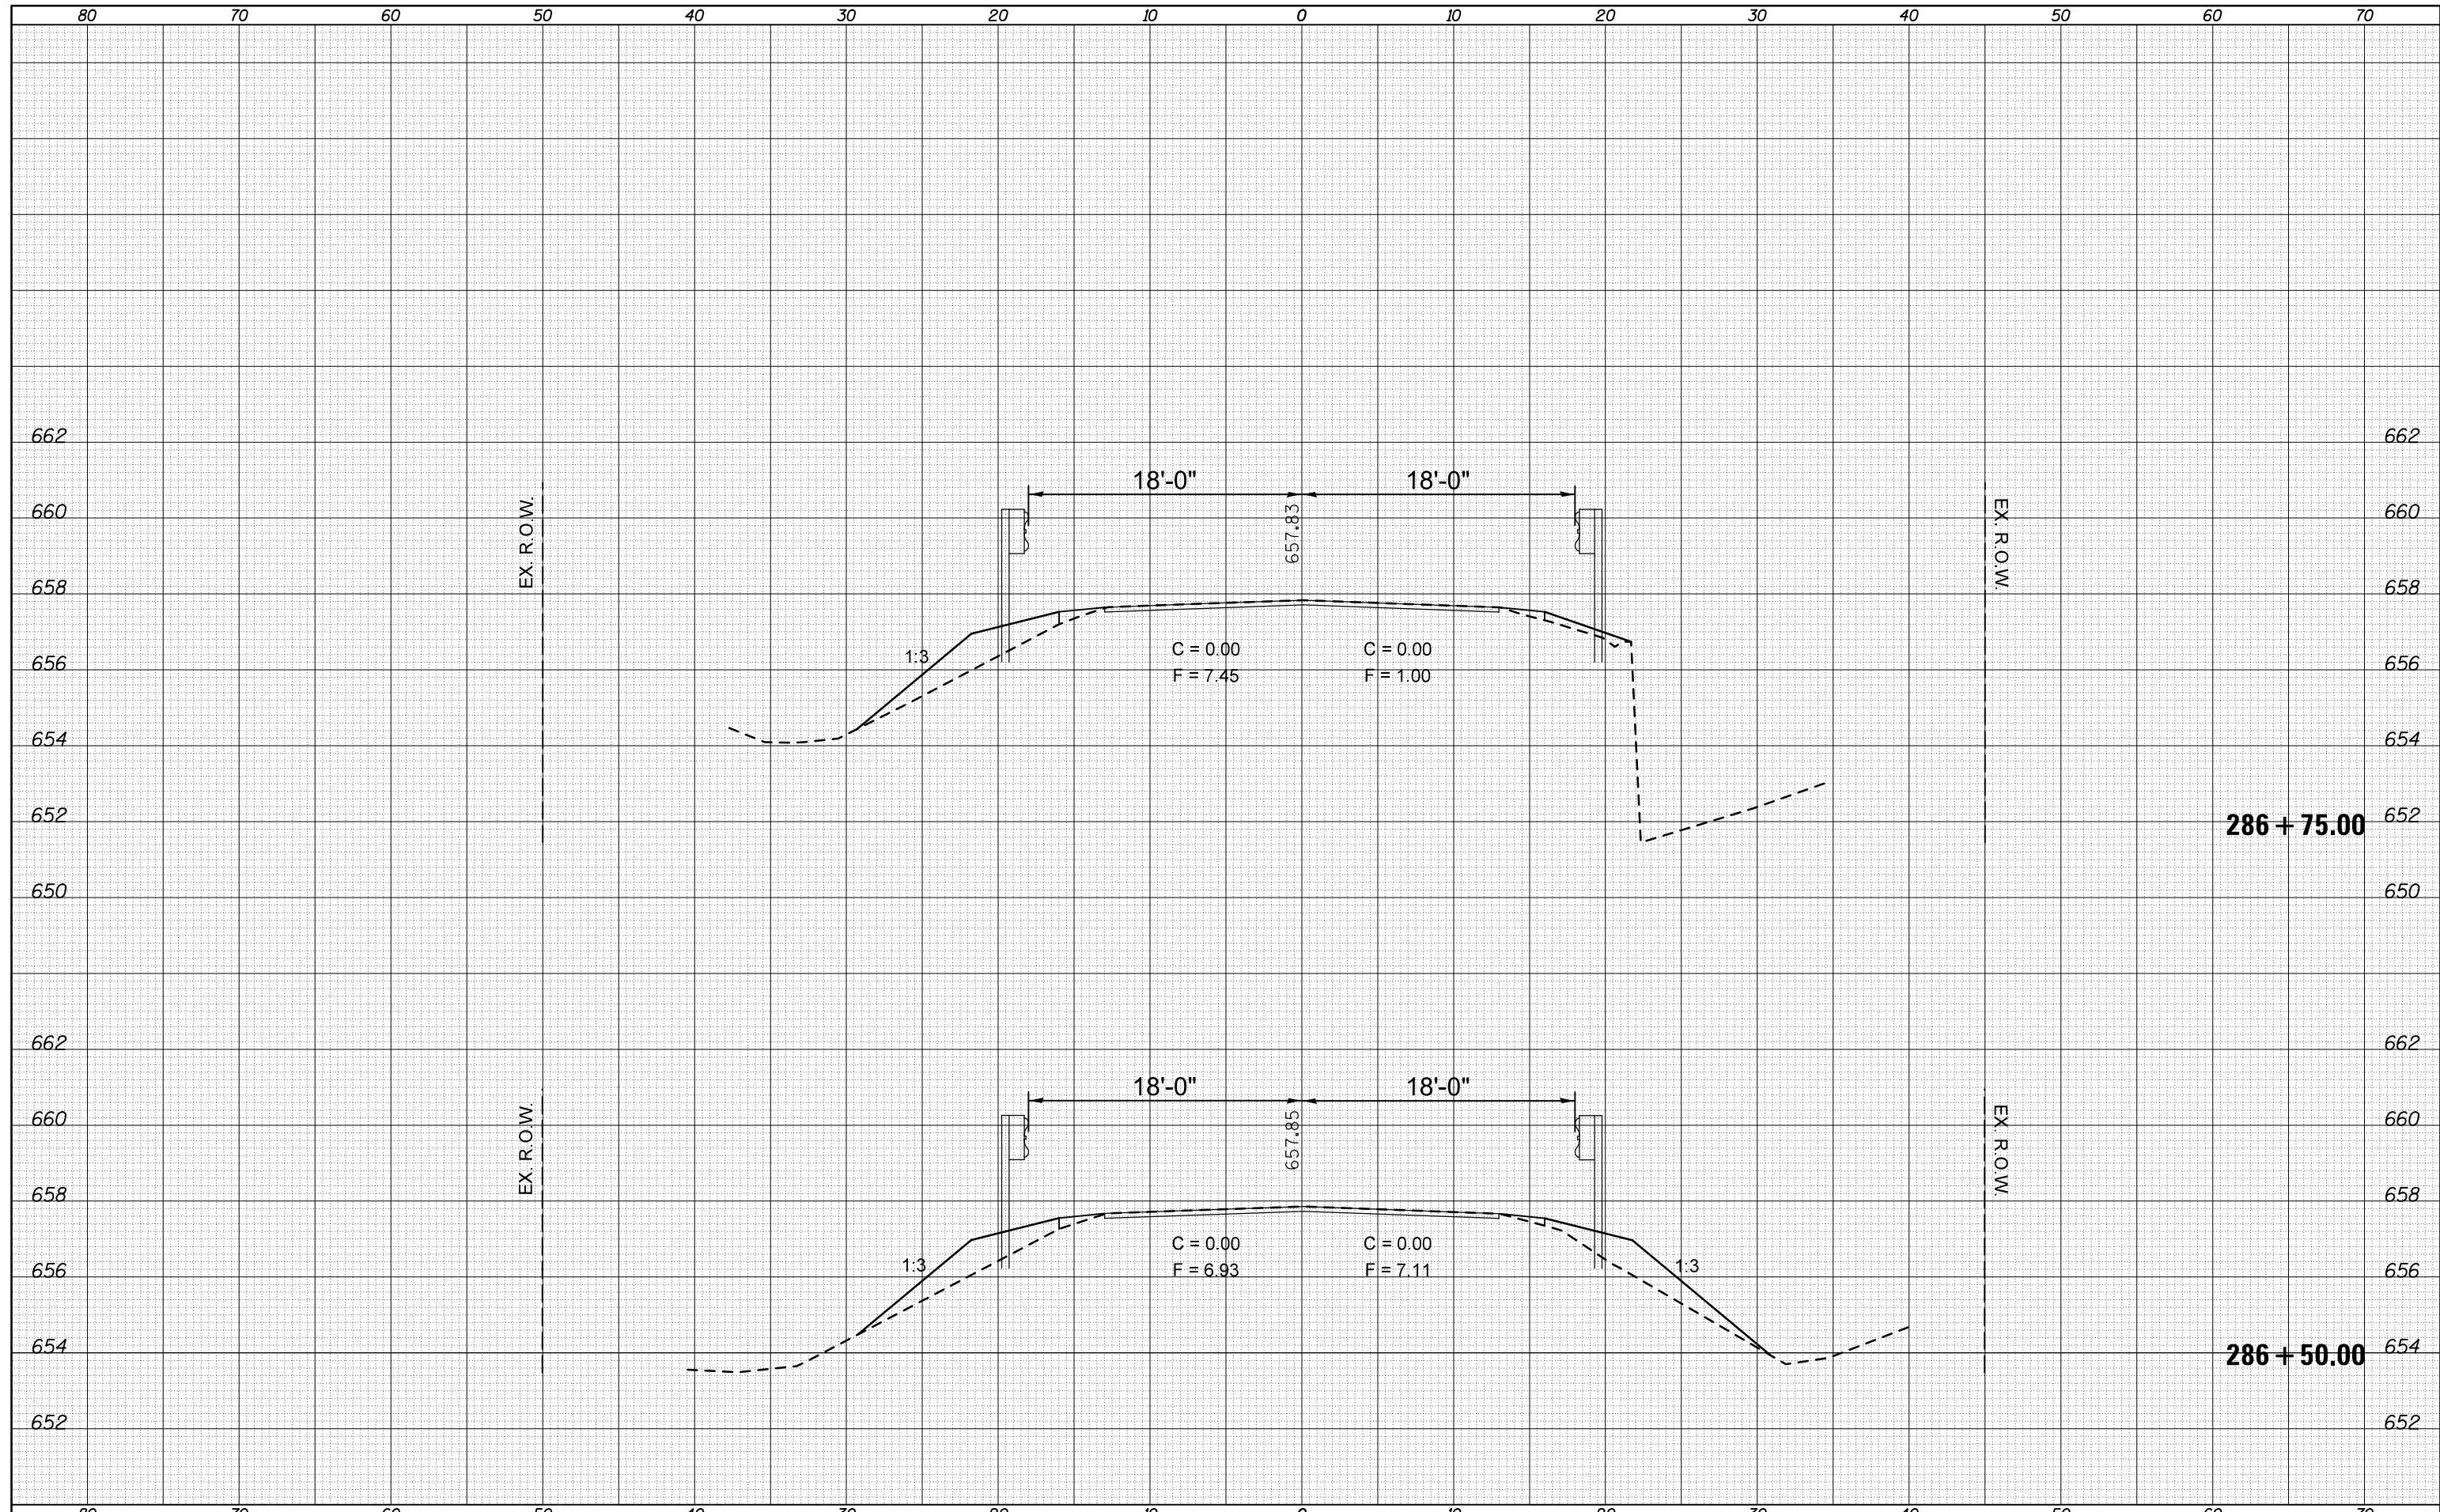

FILE NAME = c:\pw\work\p\dot\ogleb\j\d0244982\0570783-sh.t  
 es\_ALL.dgn

|                            |            |           |
|----------------------------|------------|-----------|
| USER NAME = ogleb.j        | DESIGNED - | REVISED - |
|                            | DRAWN -    | REVISED - |
| PLOT SCALE = 10.0000' / 1" | CHECKED -  | REVISED - |
| PLOT DATE = 10/9/2012      | DATE -     | REVISED - |

**STATE OF ILLINOIS  
DEPARTMENT OF TRANSPORTATION**

SCALE: SHEET OF SHEETS STA. TO STA.

|                    |                       |        |                           |           |
|--------------------|-----------------------|--------|---------------------------|-----------|
| F.A.P. RTE.        | SECTION               | COUNTY | TOTAL SHEETS              | SHEET NO. |
| 315                | 119RS-4,18RS&57-10IRS | MCLEAN | 225                       | 114       |
| CONTRACT NO. 70783 |                       |        | ILLINOIS FED. AID PROJECT |           |