


DATE	
BY	
SURVEYED	
PLOTTED	
TEMPLATE	
AREAS	
CHECKED	
FINAL SURVEY	
NOTE BOOK	
NO.	

DATE	
BY	
SURVEYED	
PLOTTED	
TEMPLATE	
AREAS	
CHECKED	
ORIGINAL SURVEY	
NOTE BOOK	
NO.	

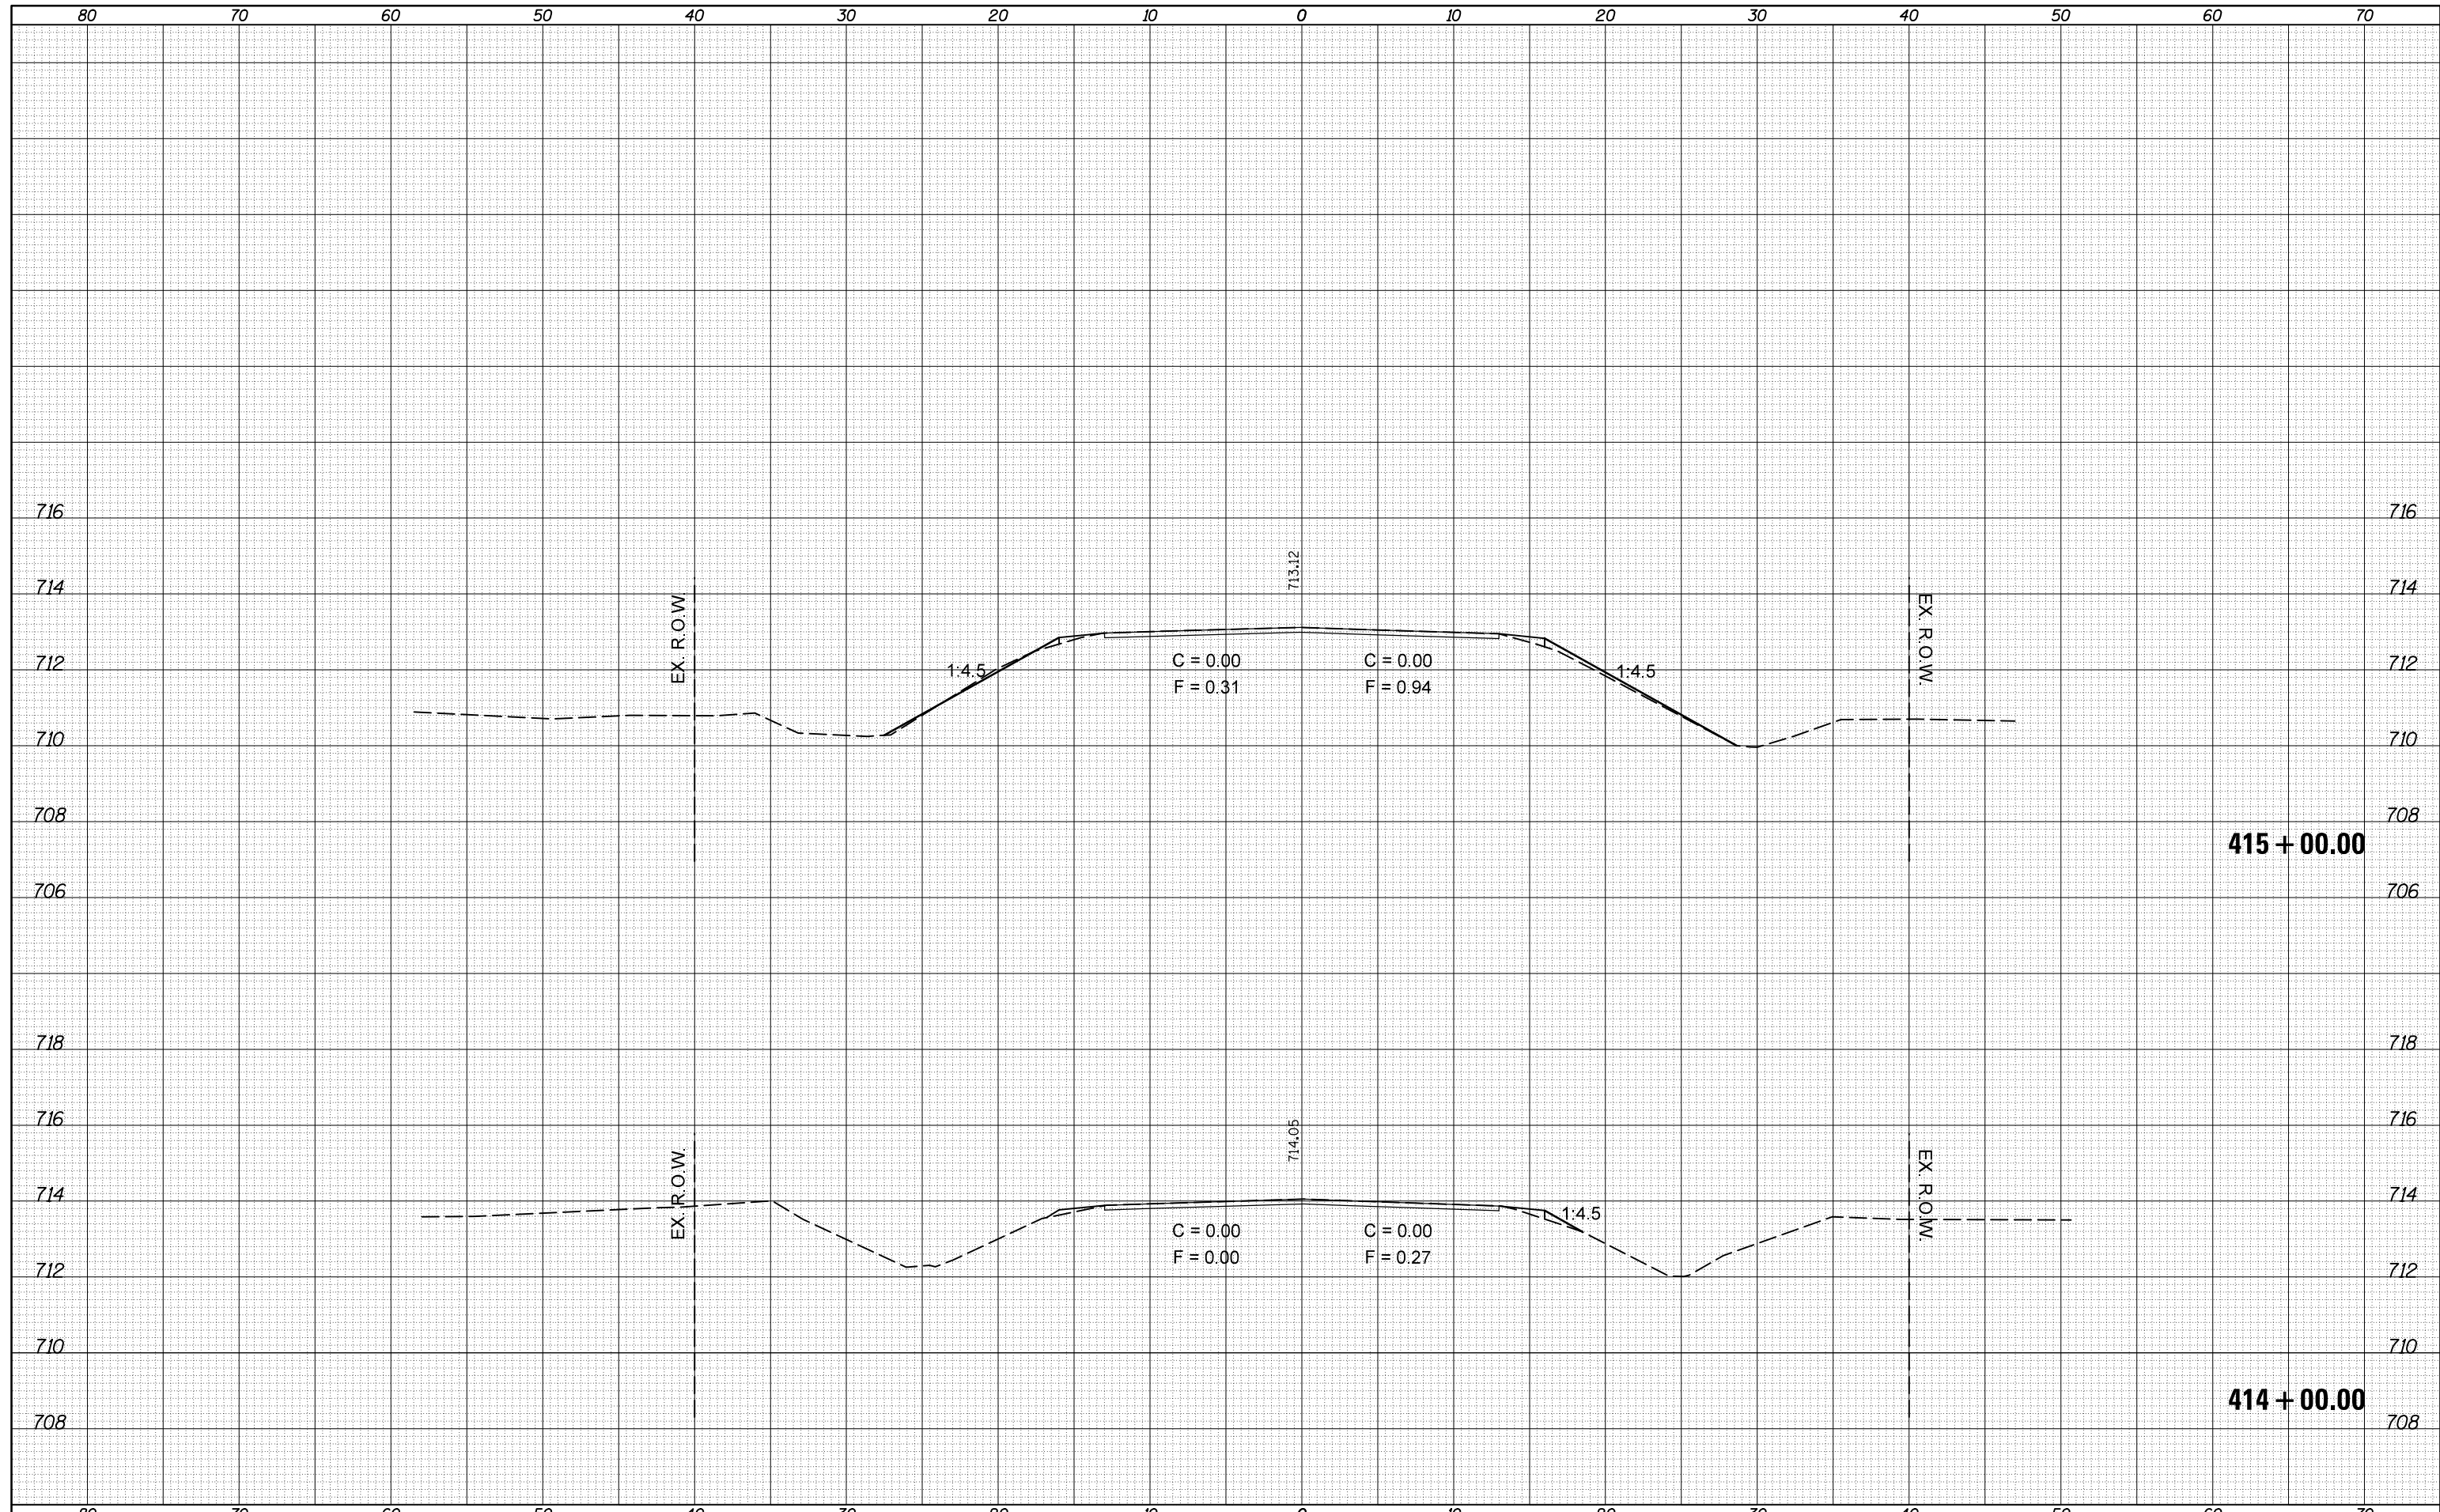

FILE NAME =	USER NAME = ogieb.j	DESIGNED -	REVISED -	STATE OF ILLINOIS DEPARTMENT OF TRANSPORTATION	F.A.P. RTE.	SECTION	COUNTY	TOTAL SHEETS	SHEET NO.	
c:\pw\work\p\dot\ogieb.j\d0244982\0570783-sh.t	es_ALL.dgn	DRAWN -	REVISED -		315	119RS-4,18RS&57-10JRS	MCLEAN	225	197	
PLOT SCALE = 10.0000' / in.	CHECKED -	REVISED -	SCALE:		SHEET	OF	SHEETS	STA.	TO	STA.
PLOT DATE = 10/9/2012	DATE -	REVISED -	CONTRACT NO. 70783							
ILLINOIS FED. AID PROJECT										