


DATE	
BY	
FINAL SURVEY	SURVEYED
NOTE BOOK	PLOTTED
NO.	AREAS CHECKED

DATE	
BY	
ORIGINAL SURVEY	SURVEYED
NOTE BOOK	PLOTTED
NO.	AREAS CHECKED

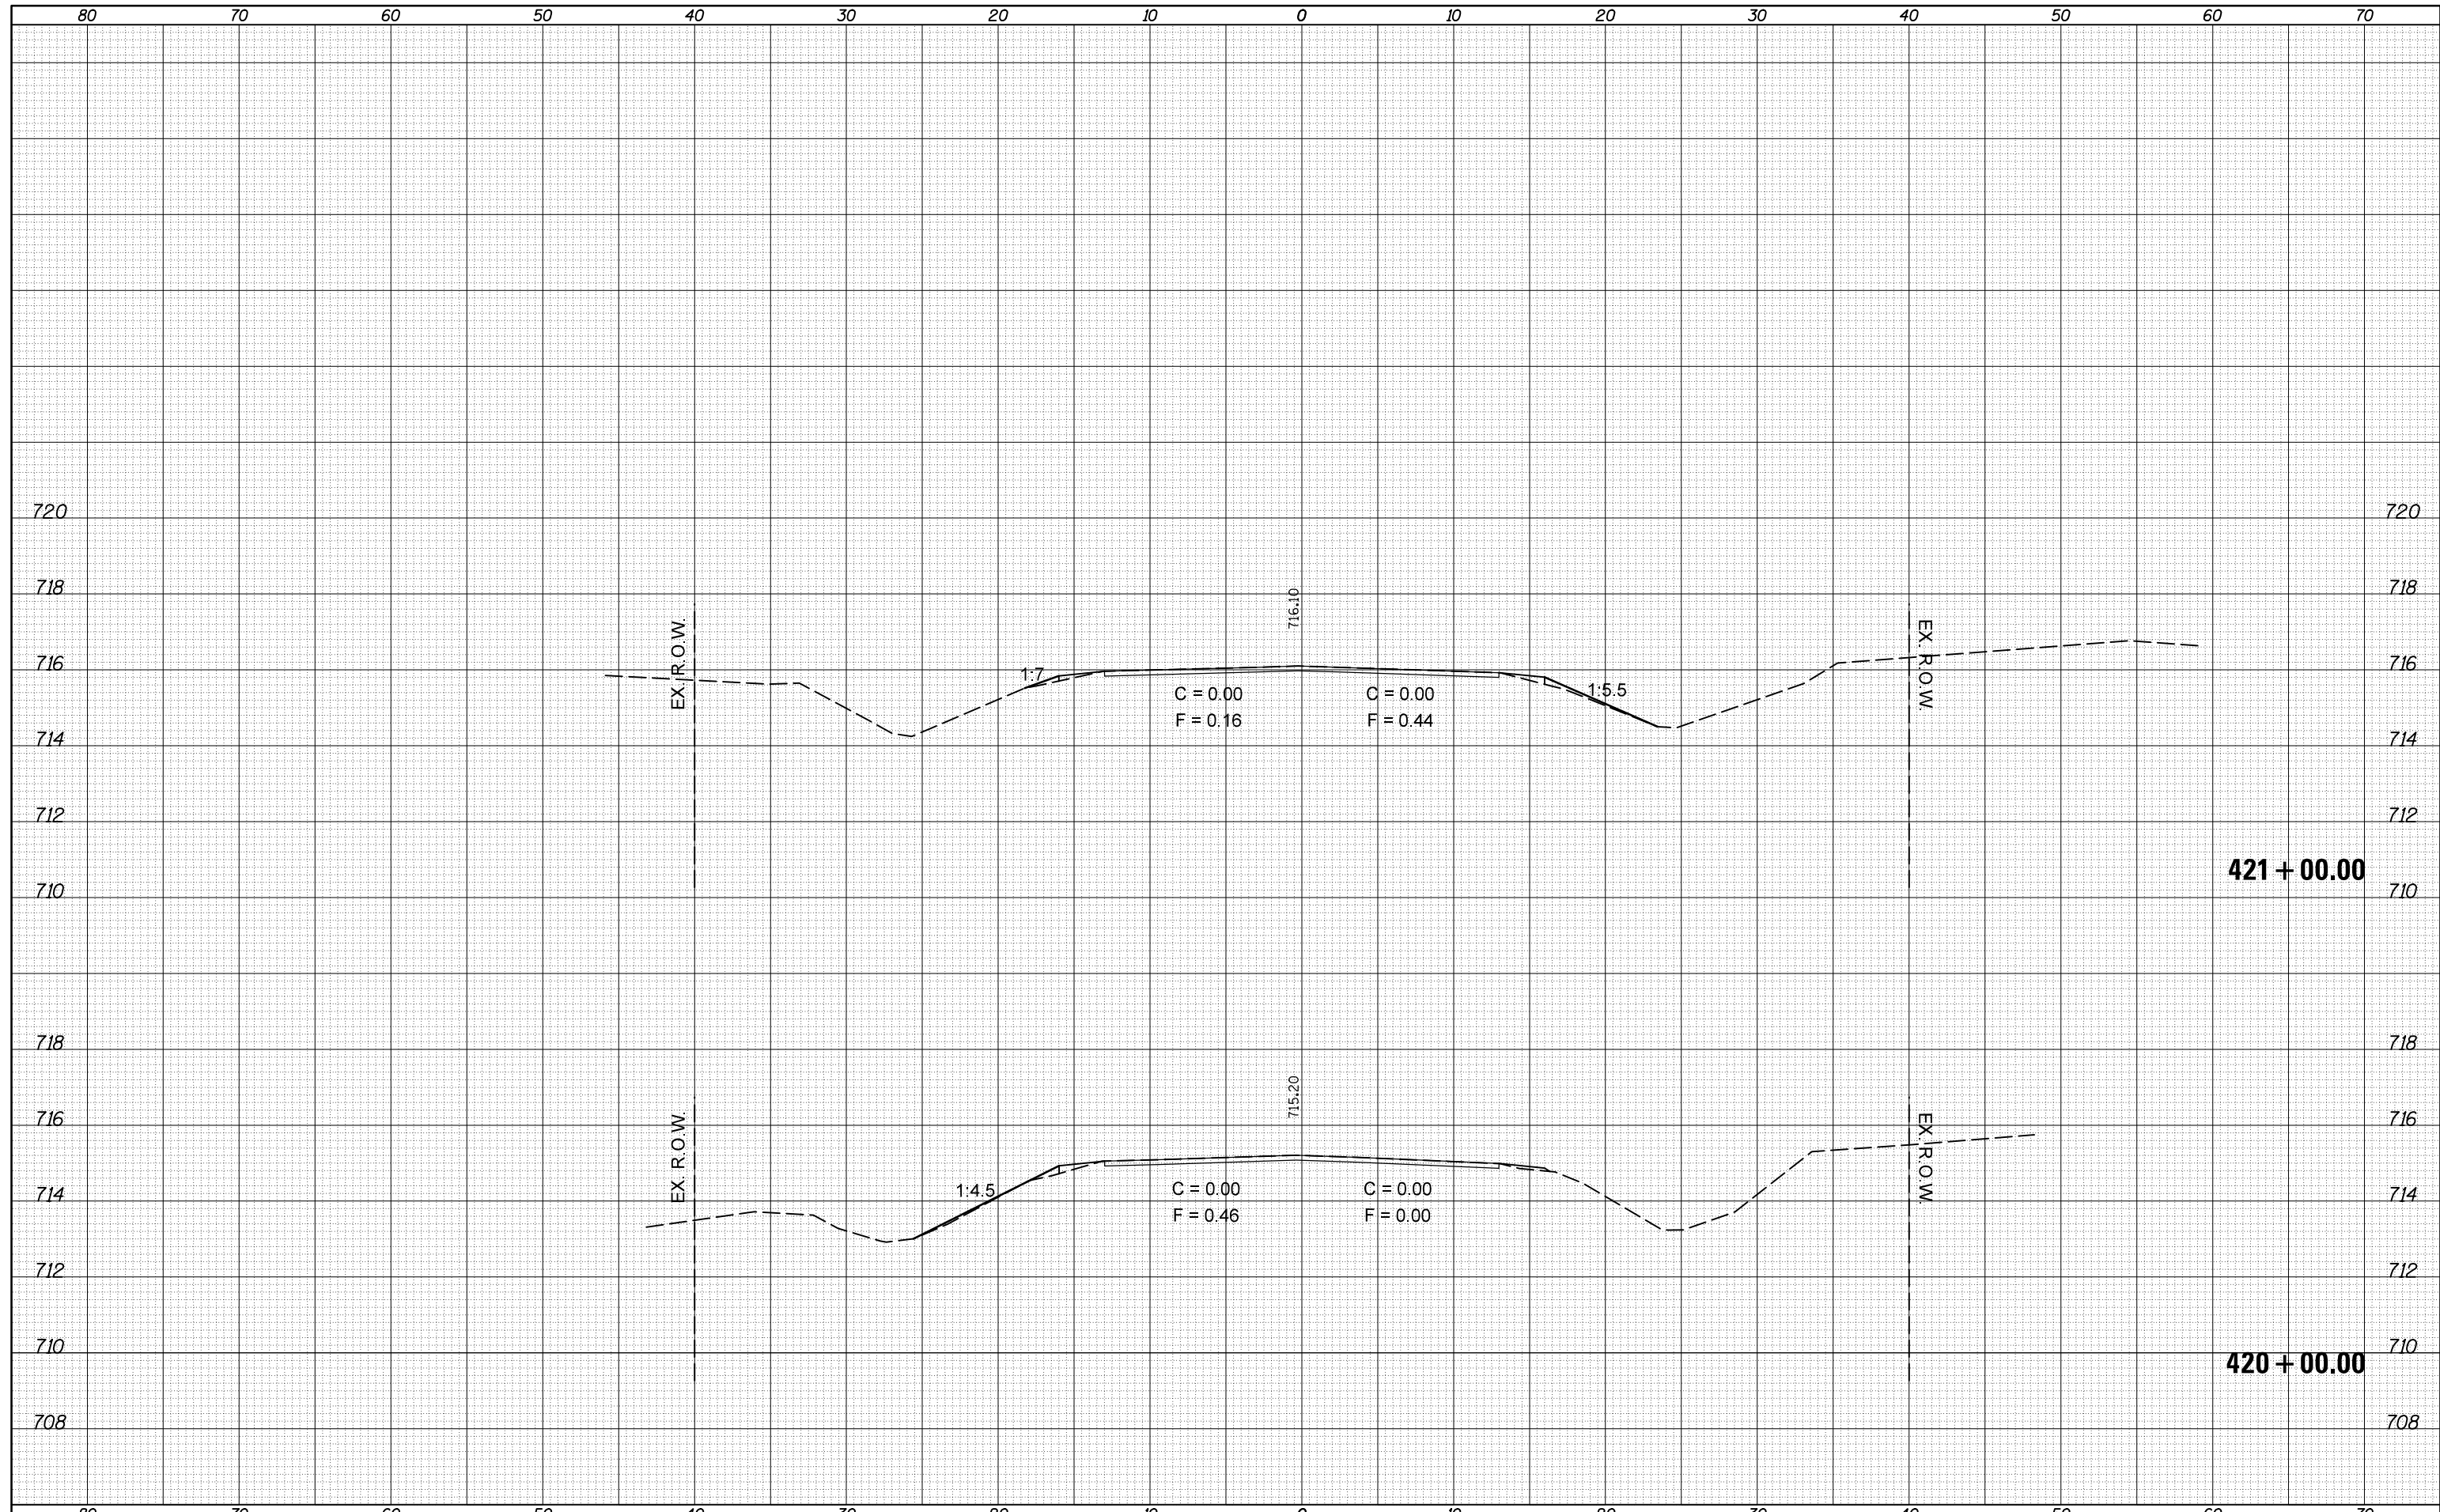

FILE NAME =	USER NAME = oglebj	DESIGNED -	REVISED -	<b>STATE OF ILLINOIS</b> <b>DEPARTMENT OF TRANSPORTATION</b>	F.A.P. RTE.	SECTION	COUNTY	TOTAL SHEETS	SHEET NO.
es:\pw\work\p\dot\oglebj\d0244982\0570783-sh.t	ks-ALL.dgn	DRAWN -	REVISED -		315	119RS-4,18RS&57-10JRS	MCLEAN	225	200
PLOT SCALE = 10.0000' / in.		CHECKED -	REVISED -		CONTRACT NO. 70783				
PLOT DATE = 10/9/2012		DATE -	REVISED -		ILLINOIS FED. AID PROJECT				

SCALE: SHEET OF SHEETS STA. TO STA.