


FINAL SURVEY NO.	SURVEYED PLOTTED TEMPLATE AREAS CHECKED	BY	DATE

ORIGINAL SURVEY NO.	SURVEYED PLOTTED TEMPLATE AREAS CHECKED	BY	DATE

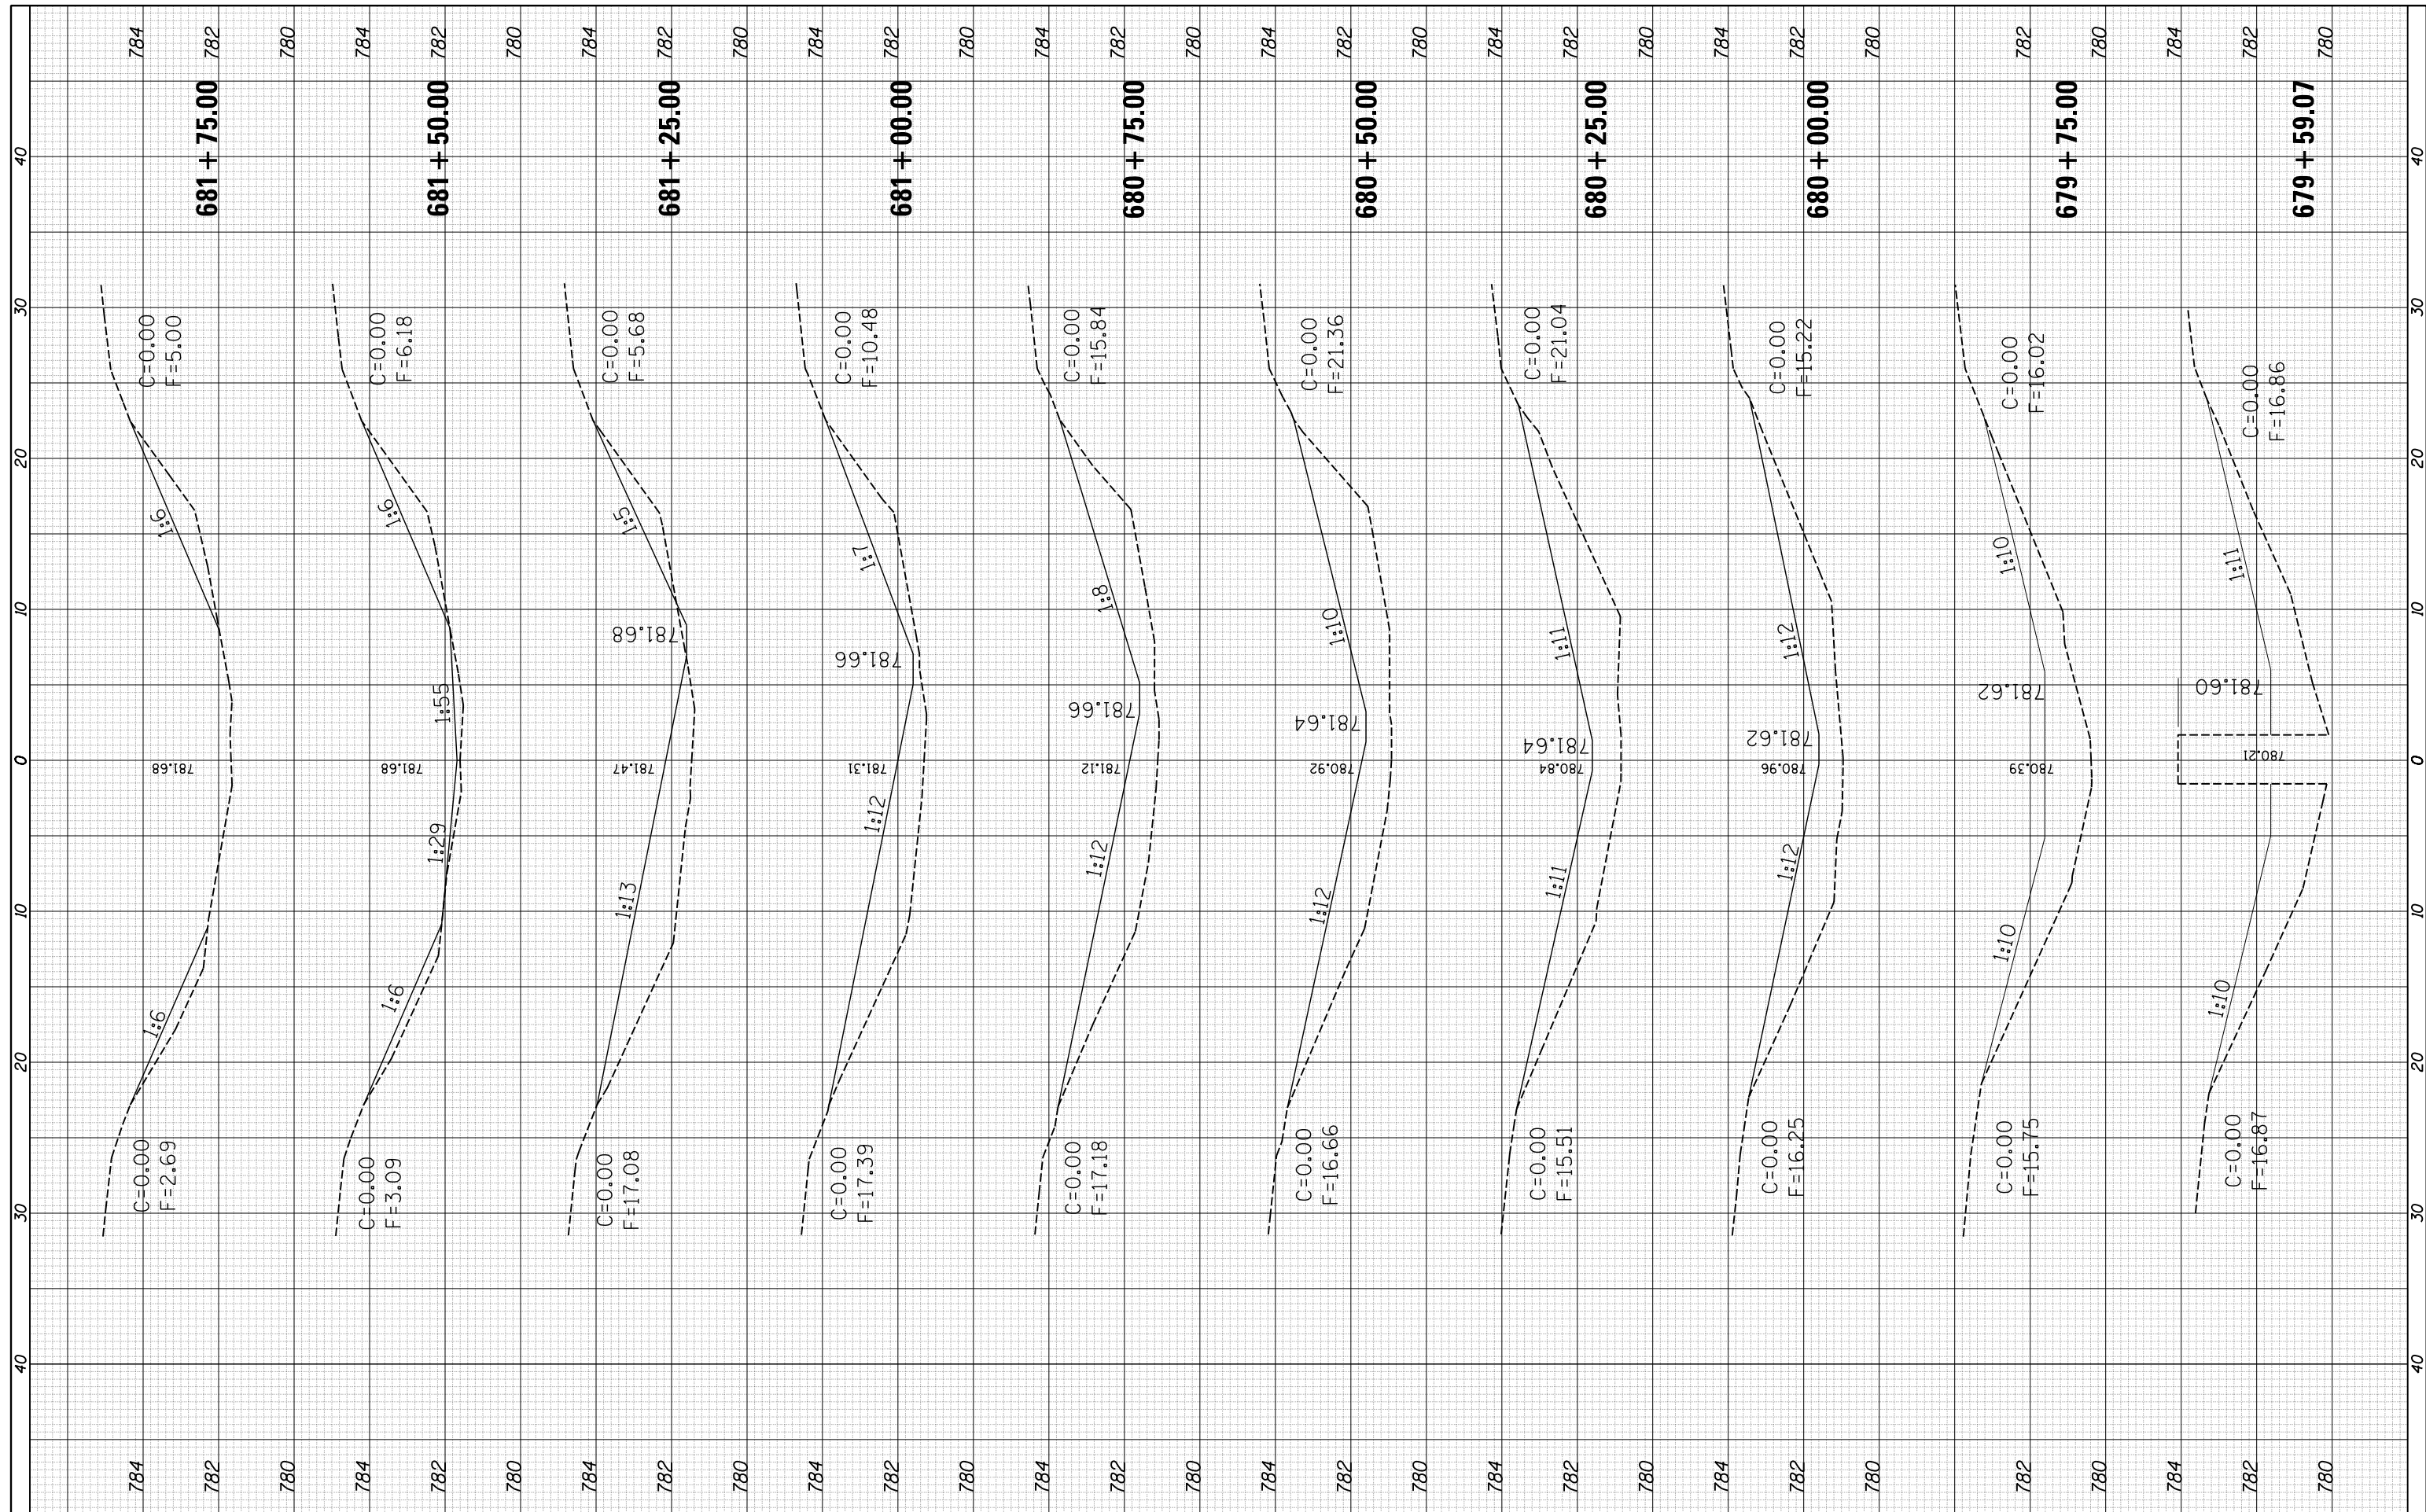

FILE NAME = c:\pw\work\p\dot\1eroye\d0316210\0571006-sh15-1.74.dgn

USER NAME = 1eroye
 PLOT SCALE = 10.0000' / in.
 PLOT DATE = 10/15/2012

DESIGNED -
 DRAWN -
 CHECKED -
 DATE -

REVISED -
 REVISED -
 REVISED -
 REVISED -

**STATE OF ILLINOIS
 DEPARTMENT OF TRANSPORTATION**

SCALE: SHEET OF SHEETS STA. 679+59.07 TO STA. 681+75.00

F.A.I. RTE. 74	SECTION (57-20I)	COUNTY McLean	TOTAL SHEETS 13	SHEET NO. 12
CONTRACT NO. 71006			ILLINOIS FED. AID PROJECT	