


DATE	
BY	
FINAL SURVEY	SURVEYED
NOTE BOOK	PLOTTED
NO.	TEMPLATE
	AREAS CHECKED
	AREAS CHECKED

DATE	
BY	
ORIGINAL SURVEY	SURVEYED
NOTE BOOK	PLOTTED
NO.	TEMPLATE
	AREAS CHECKED
	AREAS CHECKED

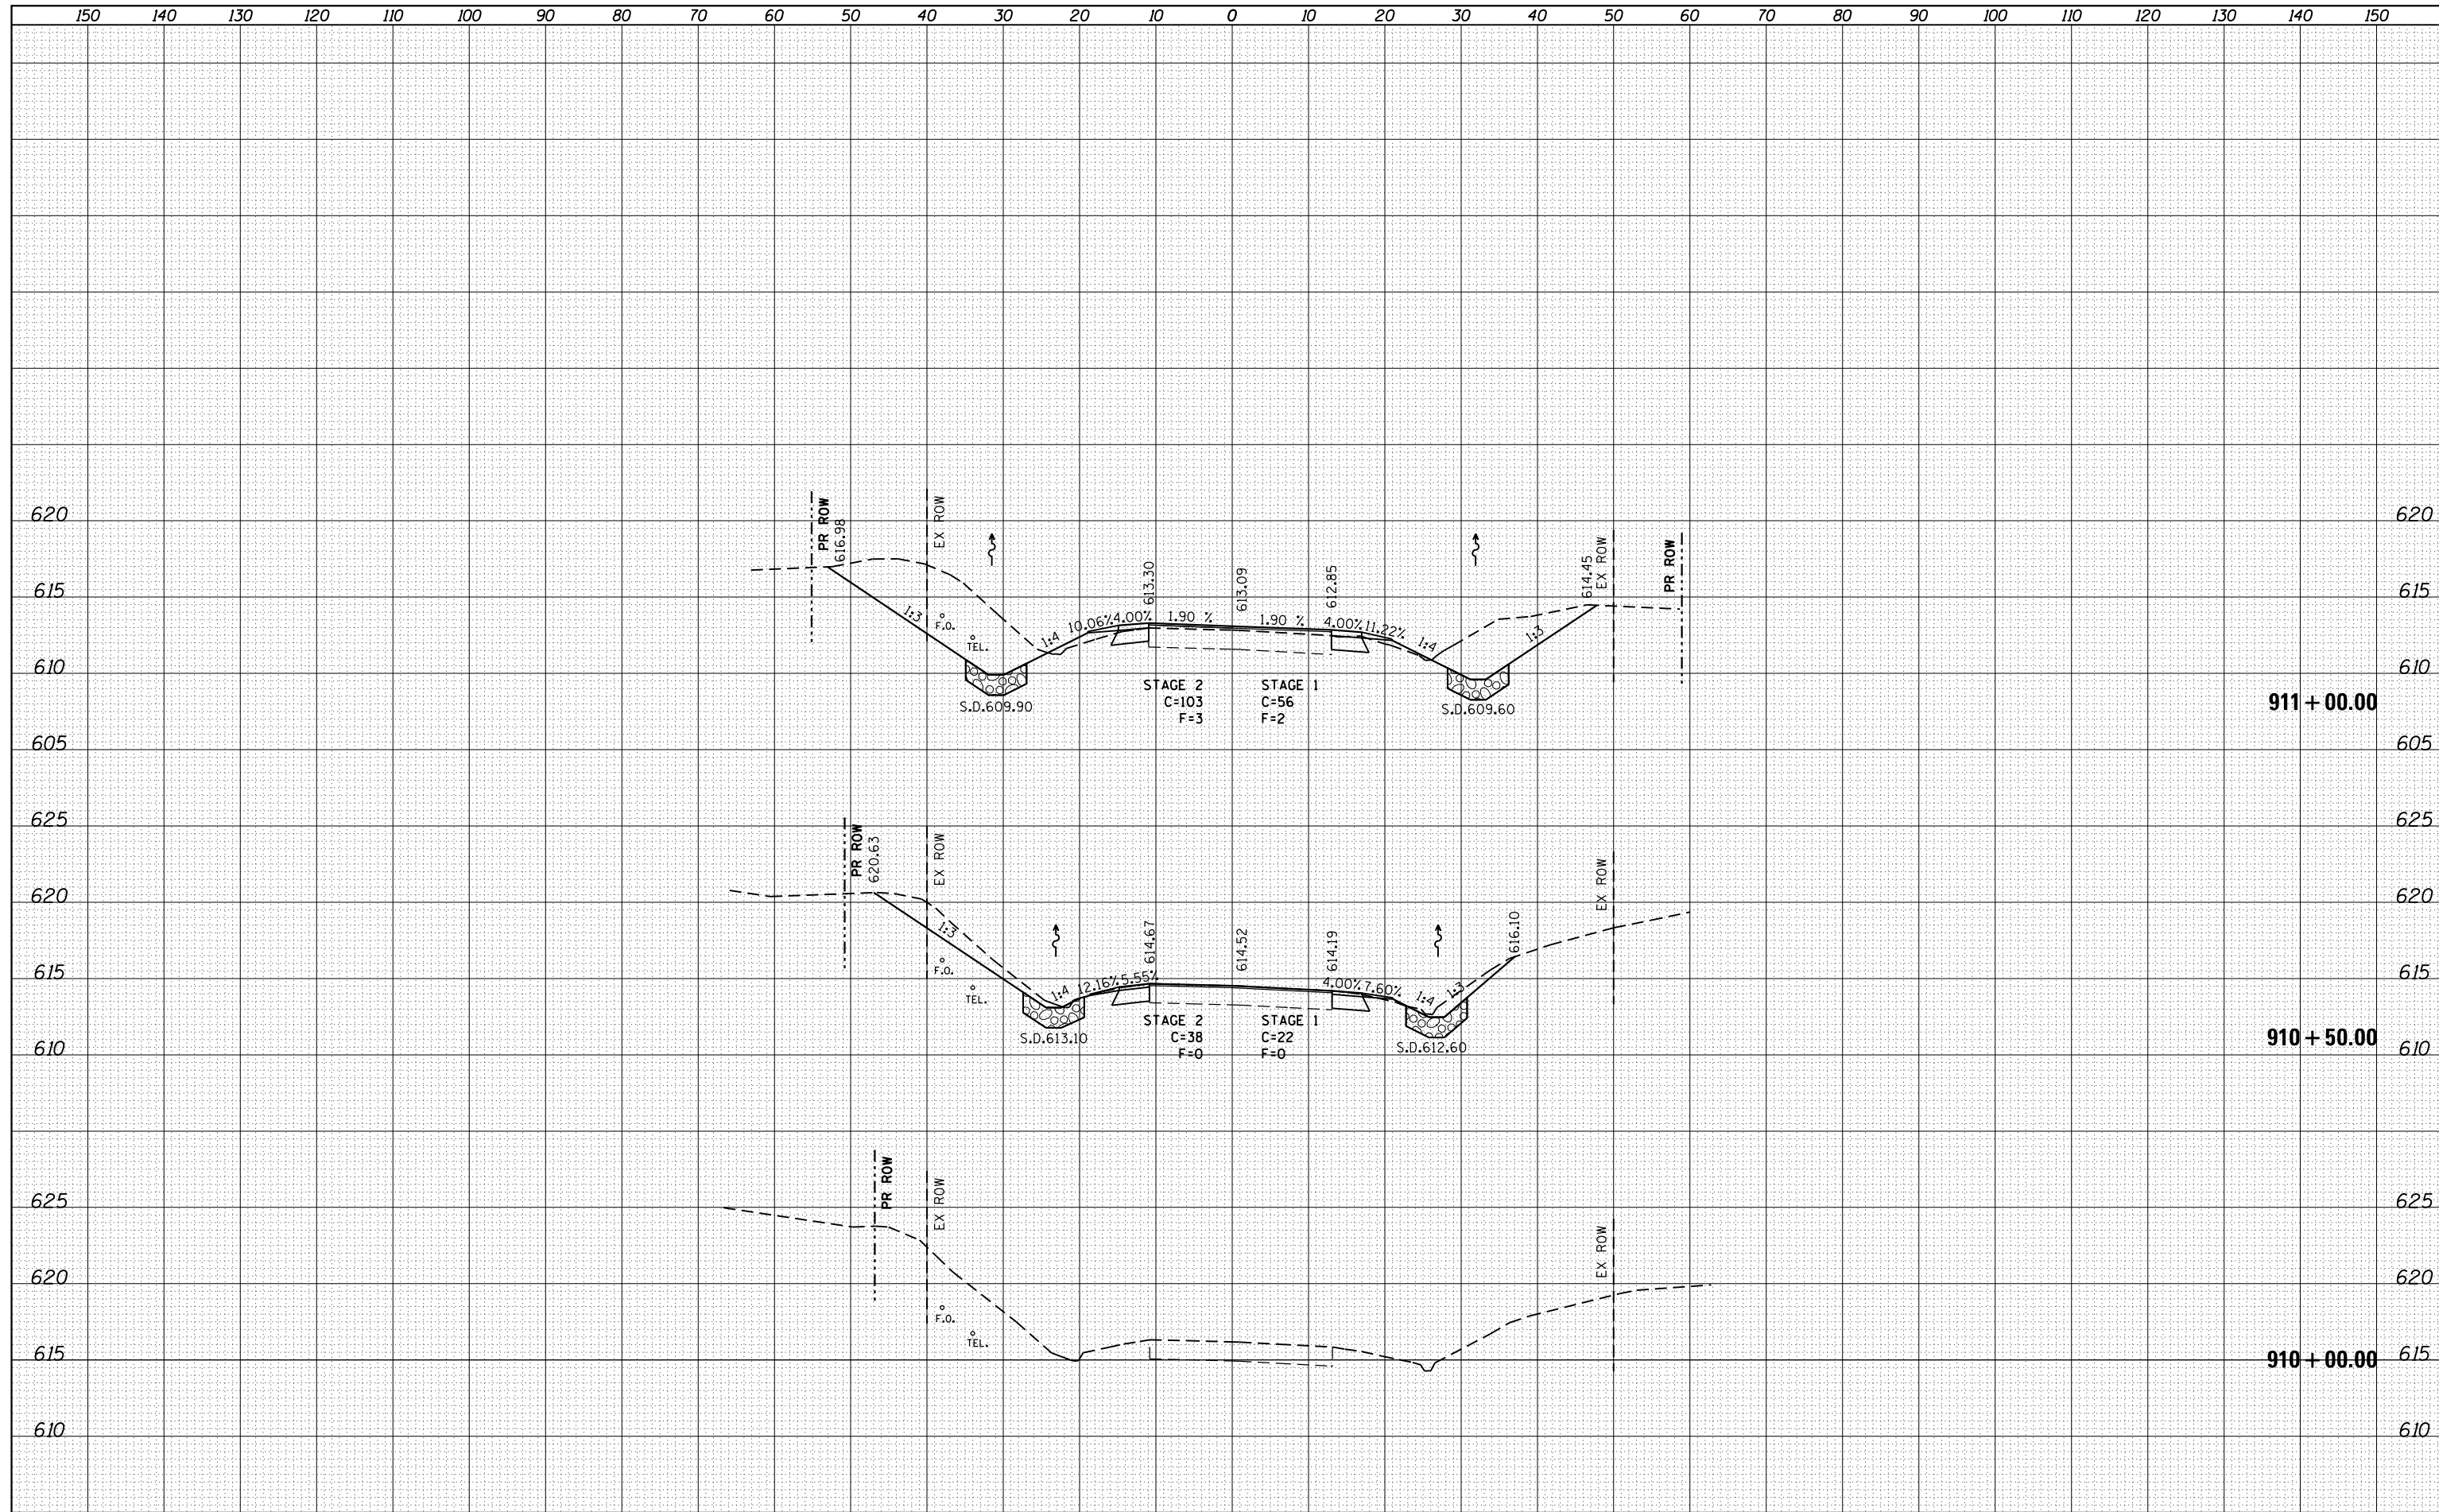

FILE NAME =	USER NAME = sparksgw	DESIGNED -	REVISED -	STATE OF ILLINOIS DEPARTMENT OF TRANSPORTATION	CROSS SECTIONS - IL 16	F.A.P. RTE.	SECTION	COUNTY	TOTAL SHEETS	SHEET NO.
es:\pw\work\p\dot\sparksgw\d0325252\d672a19-sh-059-xssht-11-16.dgn	DRAWN -	REVISED -	325			116BR-1	MACOUPIN	67	59	
PLOT SCALE = 20.000000 / in.	CHECKED -	REVISED -	CONTRACT NO. 72A19							
CB PROJECT NO	DATE - / /	REVISED -	SCALE:			SHEET NO. 1 OF 9 SHEETS	STA. 910+00.00 TO STA. 911+00.00	ILLINOIS FED. AID PROJECT		