


DATE	
BY	
FINAL SURVEY	SURVEYED
NOTE BOOK	PLOTTED
NO.	TEMPLATE
	AREAS
	CHECKED

DATE	
BY	
ORIGINAL SURVEY	SURVEYED
NOTE BOOK	PLOTTED
NO.	TEMPLATE
	AREAS
	CHECKED

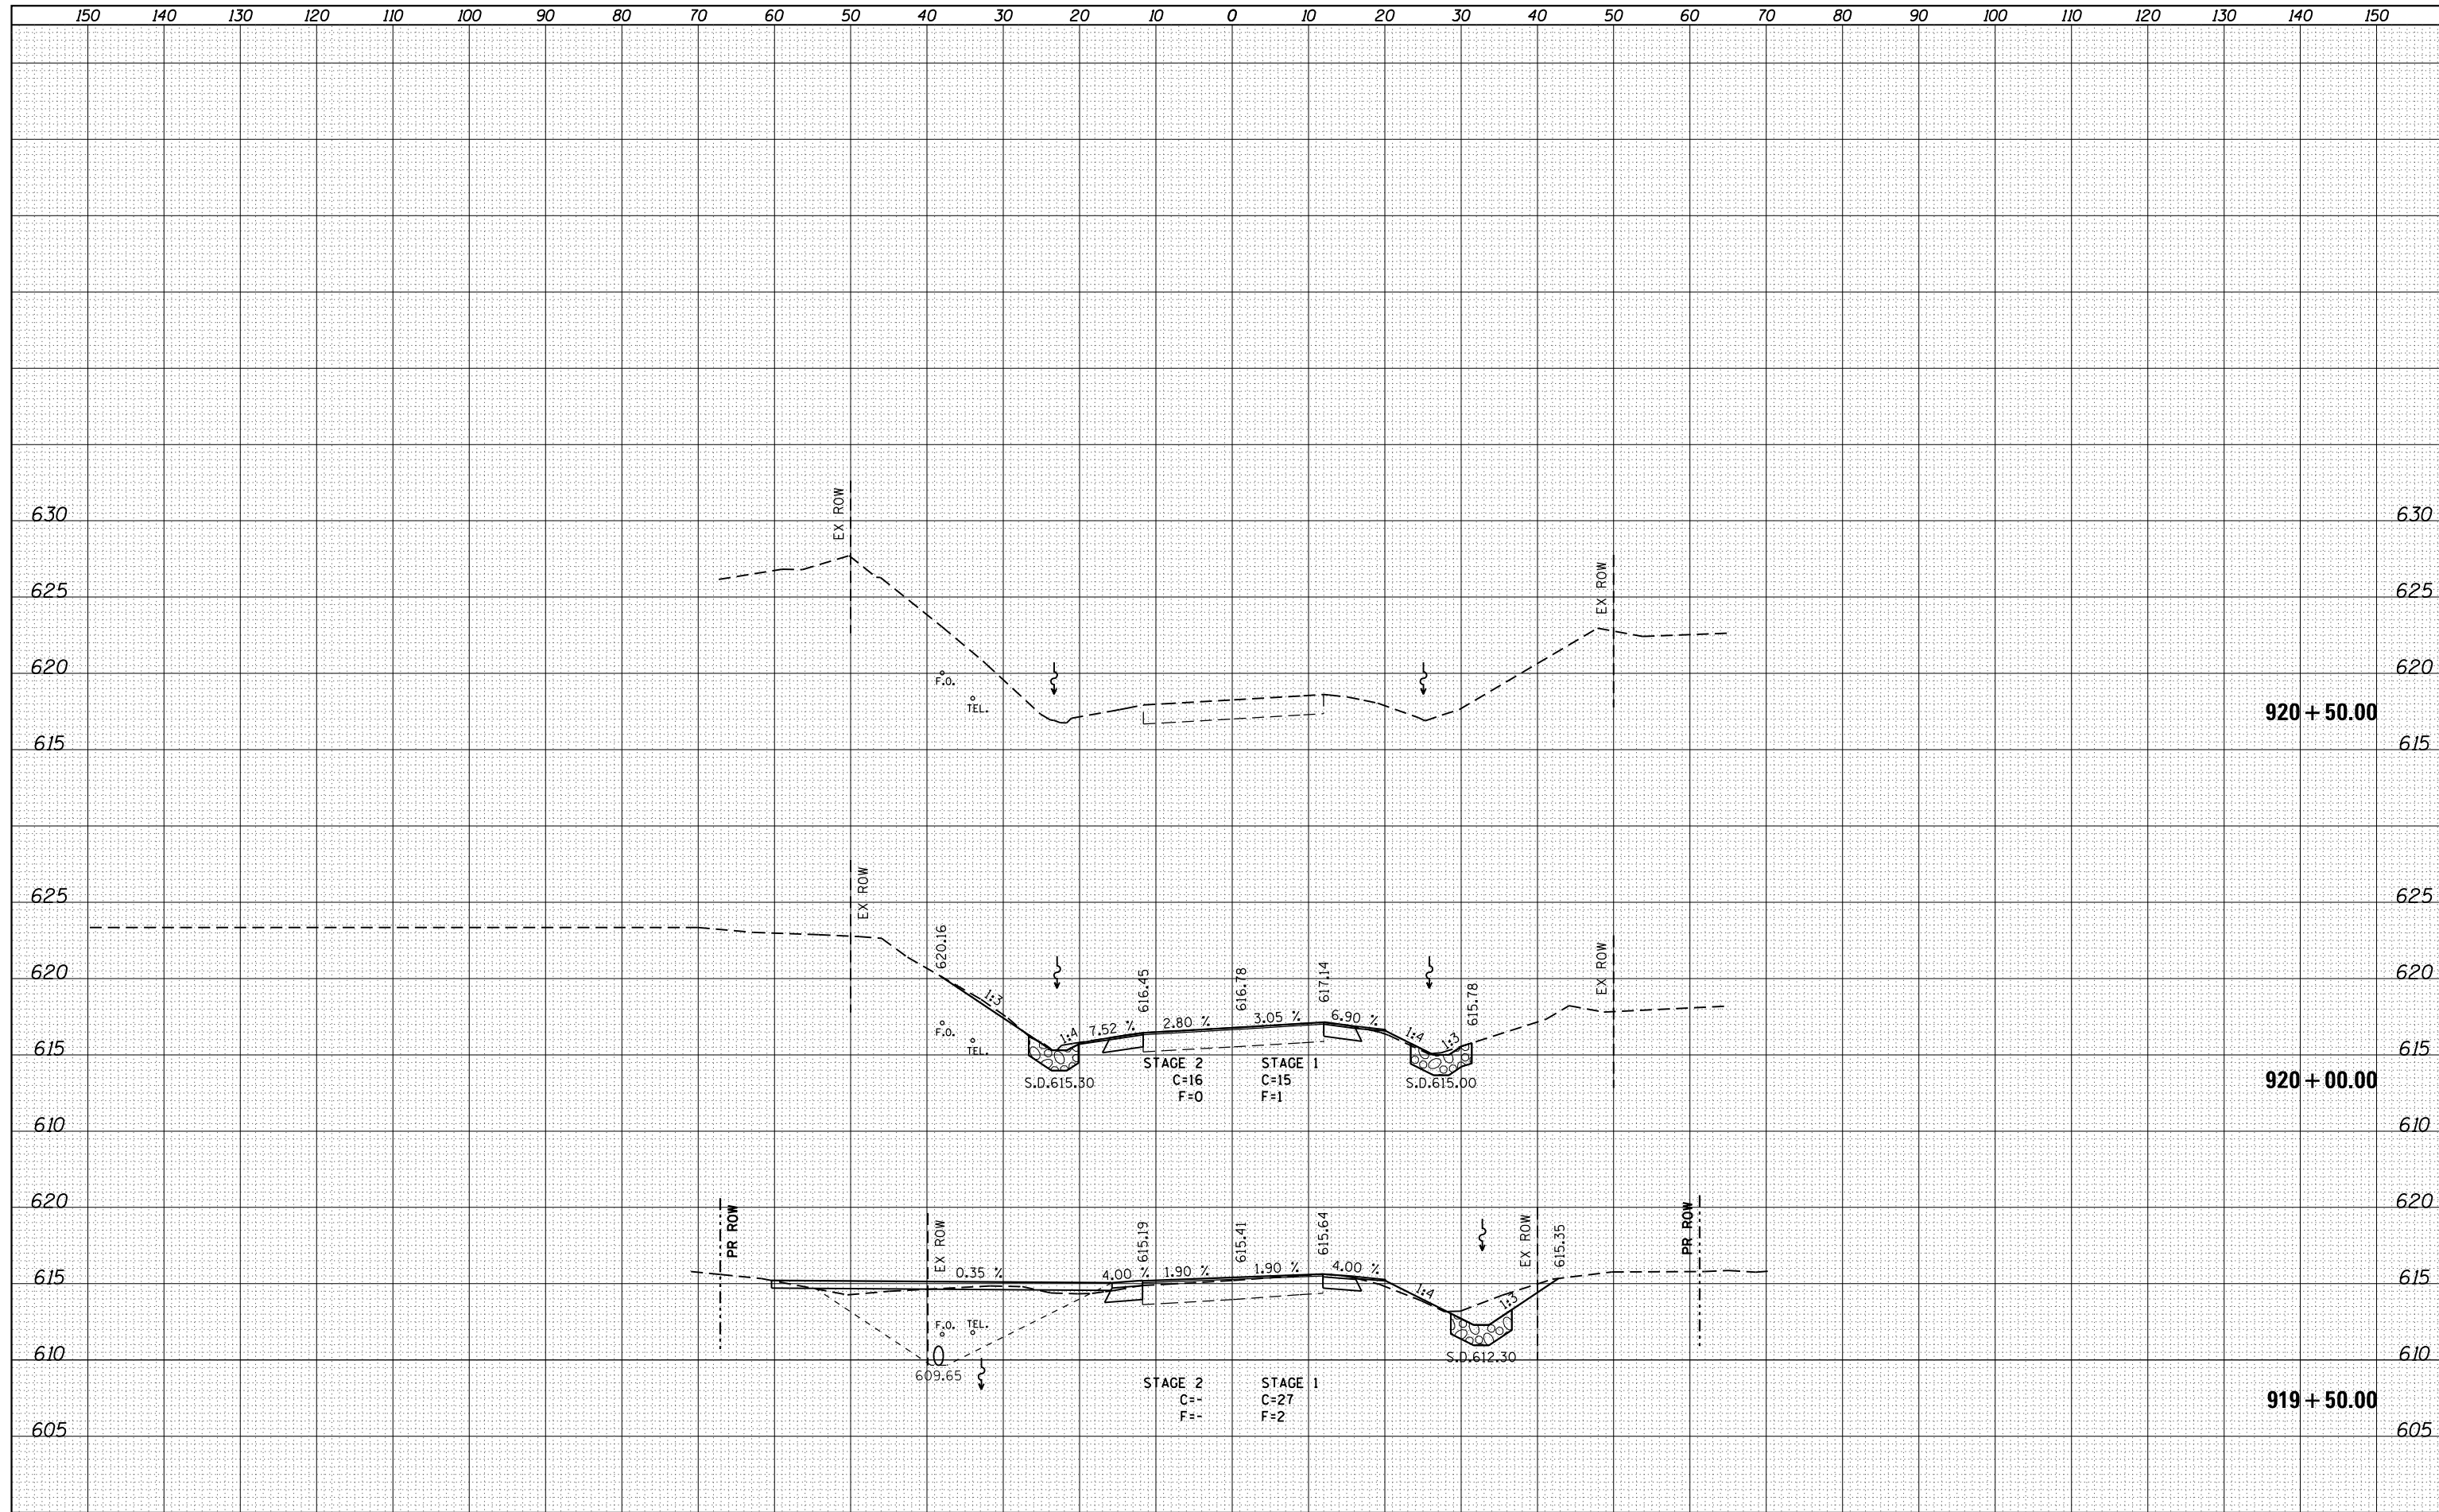

FILE NAME =	USER NAME = sparksgw	DESIGNED -	REVISIED -	<b>STATE OF ILLINOIS</b> <b>DEPARTMENT OF TRANSPORTATION</b>	<b>CROSS SECTIONS - IL 16</b>	F.A.P. RTE.	SECTION	COUNTY	TOTAL SHEETS	SHEET NO.
es:\pw_work\pwidot\sparksgw\d0325252\d672a19-sh-059-xssht-11-16.dgn	DRAWN -	REVISIED -	325			116BR-1	MACOUPIN	67	67	
PLOT SCALE = 20.000000 / in.	CHECKED -	REVISIED -	CONTRACT NO. 72A19							
CB PROJECT NO	PLOT DATE = Oct-19-2012 02:15:15PM	DATE - / /	REVISIED -			SCALE:	SHEET NO. 9 OF 9 SHEETS	STA. 919+50.00 TO STA. 920+50.00	ILLINOIS FED. AID PROJECT	