

DETAIL 1


DETAIL 2

DETAIL 3

DETAIL 4

DETAIL 6

DETAIL 5

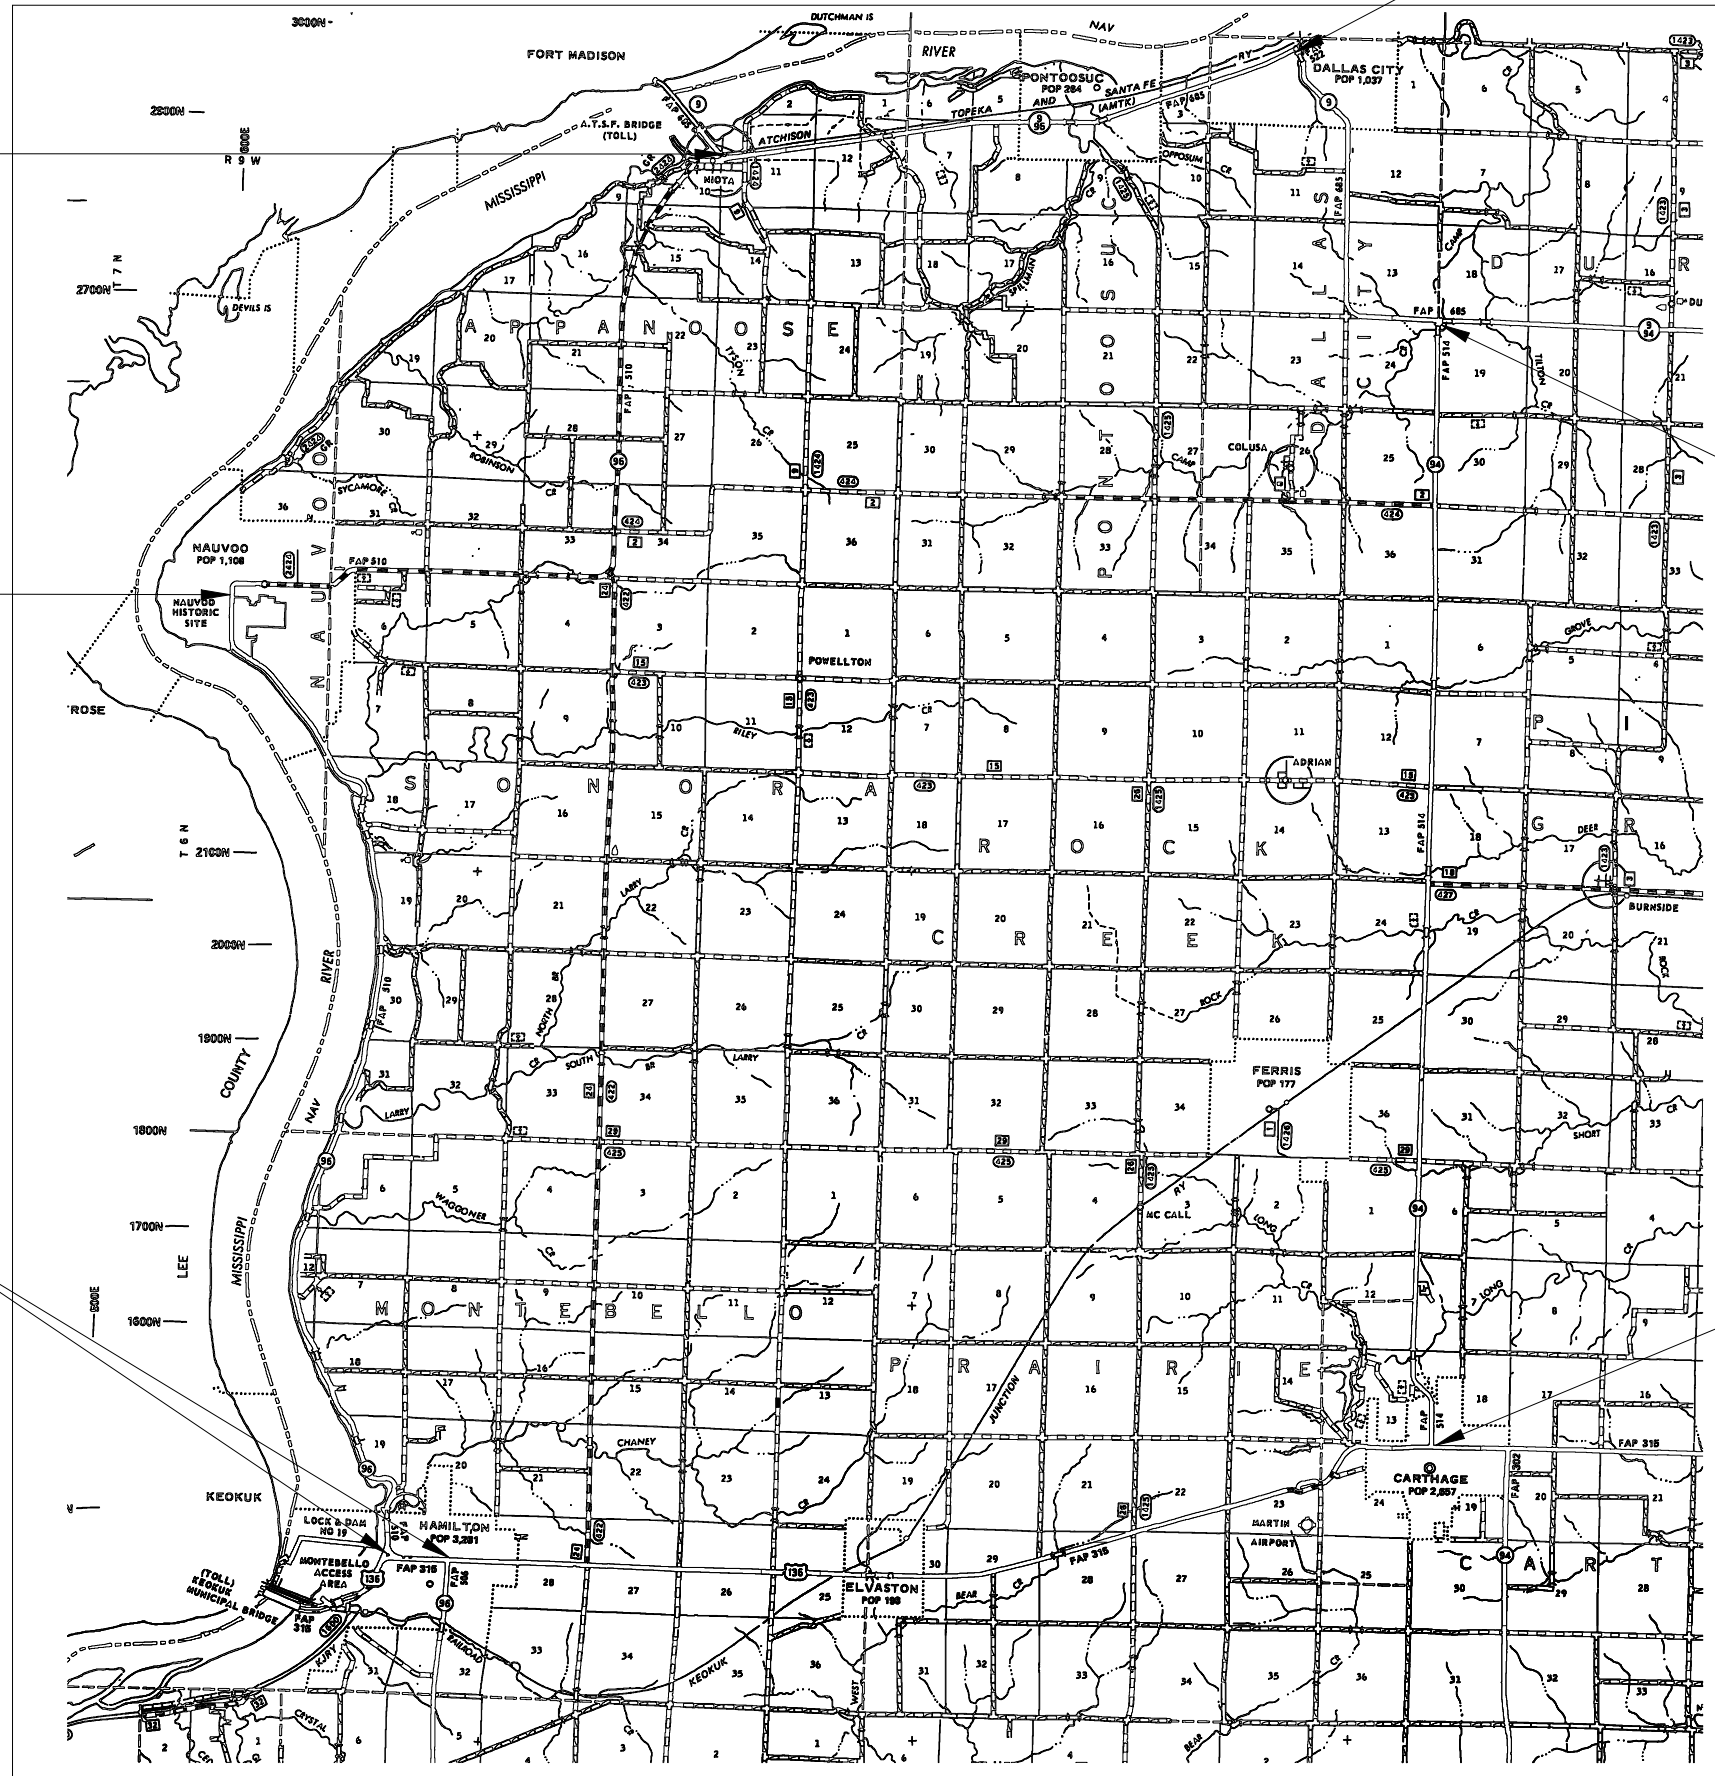

FILE NAME =
 ...\\D672B67-sht-detourplan.dgn
 \$MODELNAME\$

USER NAME = Plotted by Roadways7
 PLOT SCALE = 100.0000' / IN.
 PLOT DATE = 10/19/2012

DESIGNED - JS
 DRAWN - JS
 CHECKED -
 DATE - 10/2012

REVISED -
 REVISED -
 REVISED -
 REVISED -

**STATE OF ILLINOIS
 DEPARTMENT OF TRANSPORTATION**

SCALE: NTS SHEET 1 OF 4 SHEETS STA. TO STA.

**DETOUR PLAN
 DETOUR ROUTE**

F.A.P. RTE.	SECTION	COUNTY	TOTAL SHEETS	SHEET NO.
510	120B-3	HANCOCK	38	15
CONTRACT NO. 72B67				
ILLINOIS FED. AID PROJECT				