
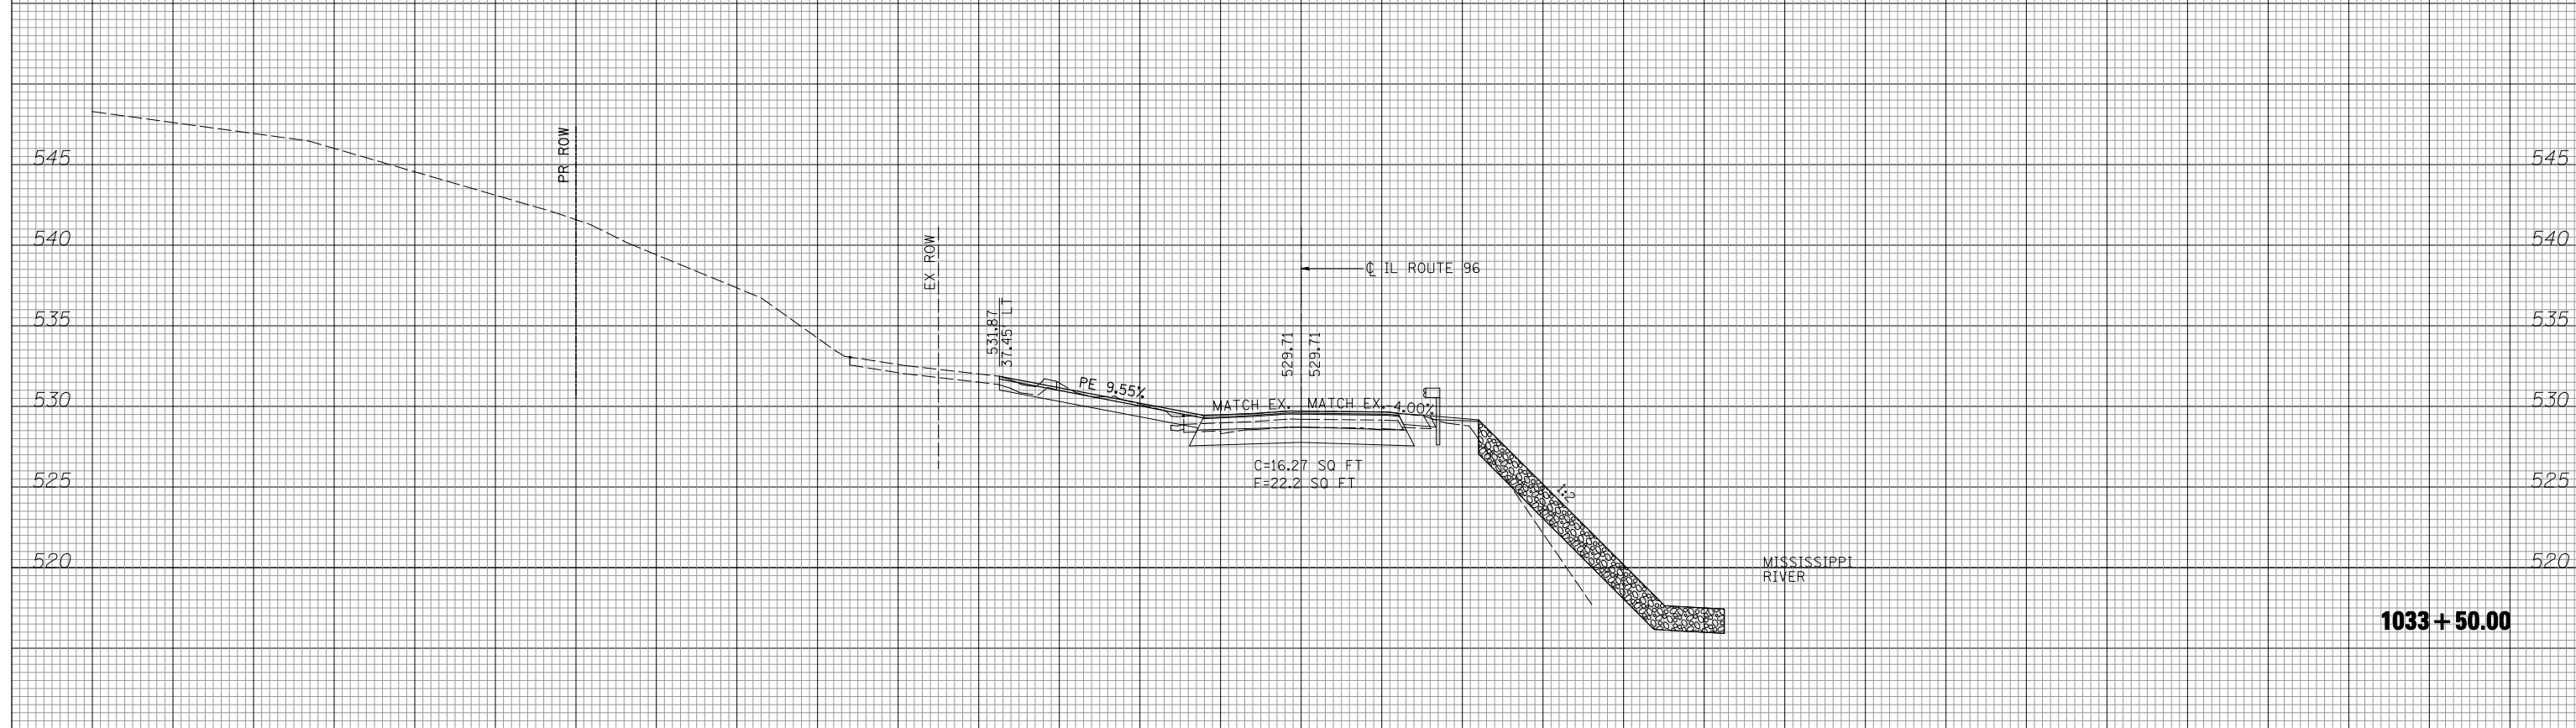


DATE	
BY	
SURVEYED	
PLOTTED	
TEMPLATE	
AREAS CHECKED	
FINAL SURVEY NOTE BOOK NO.	

DATE	
BY	
SURVEYED	
PLOTTED	
TEMPLATE	
AREAS CHECKED	
ORIGINAL SURVEY NOTE BOOK NO.	

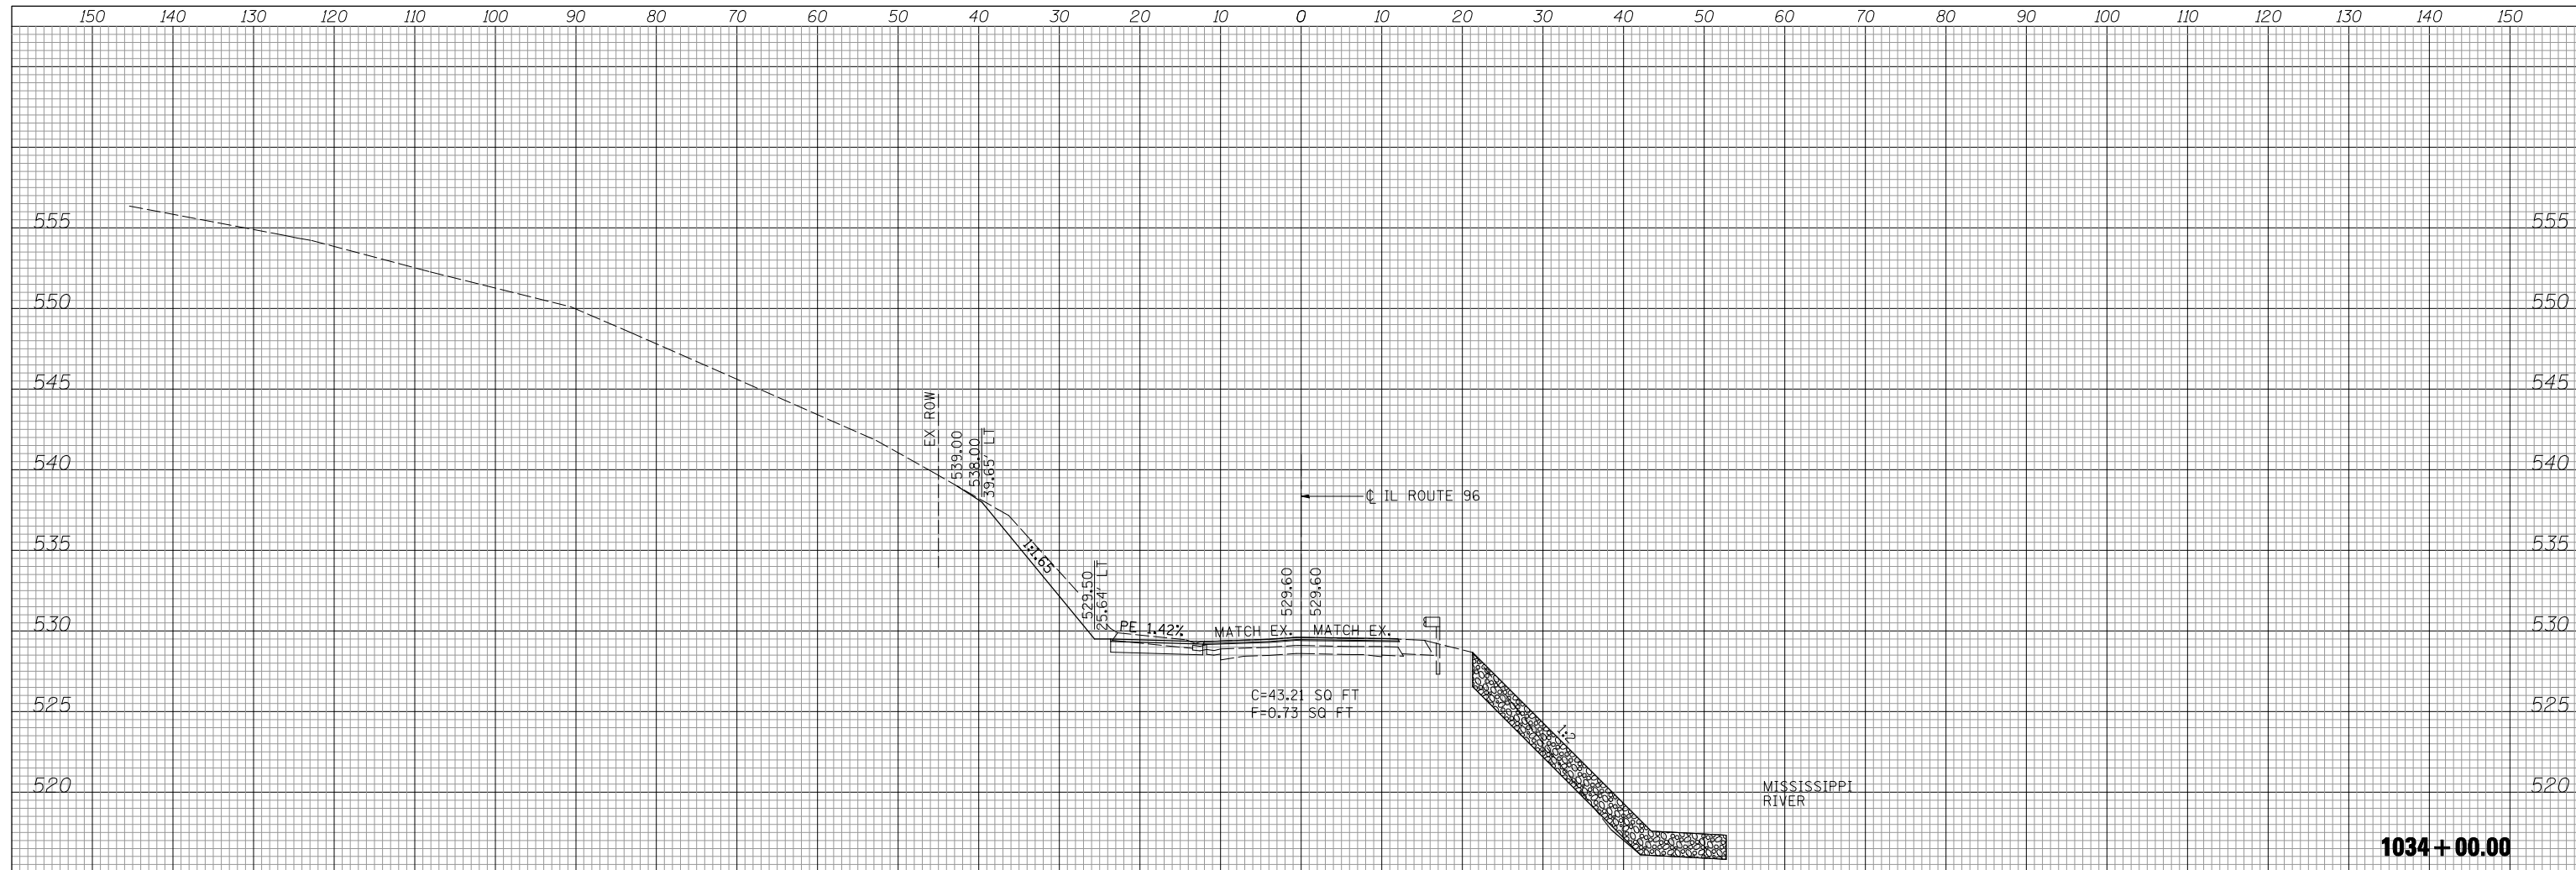

**Lin Engineering, Ltd.**  
Consulting Engineers  
Westmont, Illinois

USER NAME = Plotted by Roadways7	DESIGNED - SGL	REVISED -
	DRAWN - SGL	REVISED -
PLOT SCALE = 20.0000' / IN.	CHECKED - FML	REVISED -
PLOT DATE = 10/19/2012	DATE - 9/2012	REVISED -

**STATE OF ILLINOIS  
DEPARTMENT OF TRANSPORTATION**

**IL ROUTE 96 OVER INLET DITCH  
CROSS SECTIONS**

SCALE: 1"=10'H, 5'V SHEET 04 OF 05 SHEETS STA. 1033+50.00 TO STA. 1034+00.00

F.A.P. RTE.	SECTION	COUNTY	TOTAL SHEETS	SHEET NO.
510	120B-3	HANCOCK	38	33
FED. ROAD DIST. NO. 6 ILLINOIS FED. AID PROJECT			CONTRACT NO. 72B67	