


DATE	
BY	
SURVEYED	
PLOTTED	
TEMPLATE	
AREAS	
CHECKED	
FINAL SURVEY	
NOTE BOOK	
NO.	

DATE	
BY	
SURVEYED	
PLOTTED	
TEMPLATE	
AREAS	
CHECKED	
ORIGINAL SURVEY	
NOTE BOOK	
NO.	

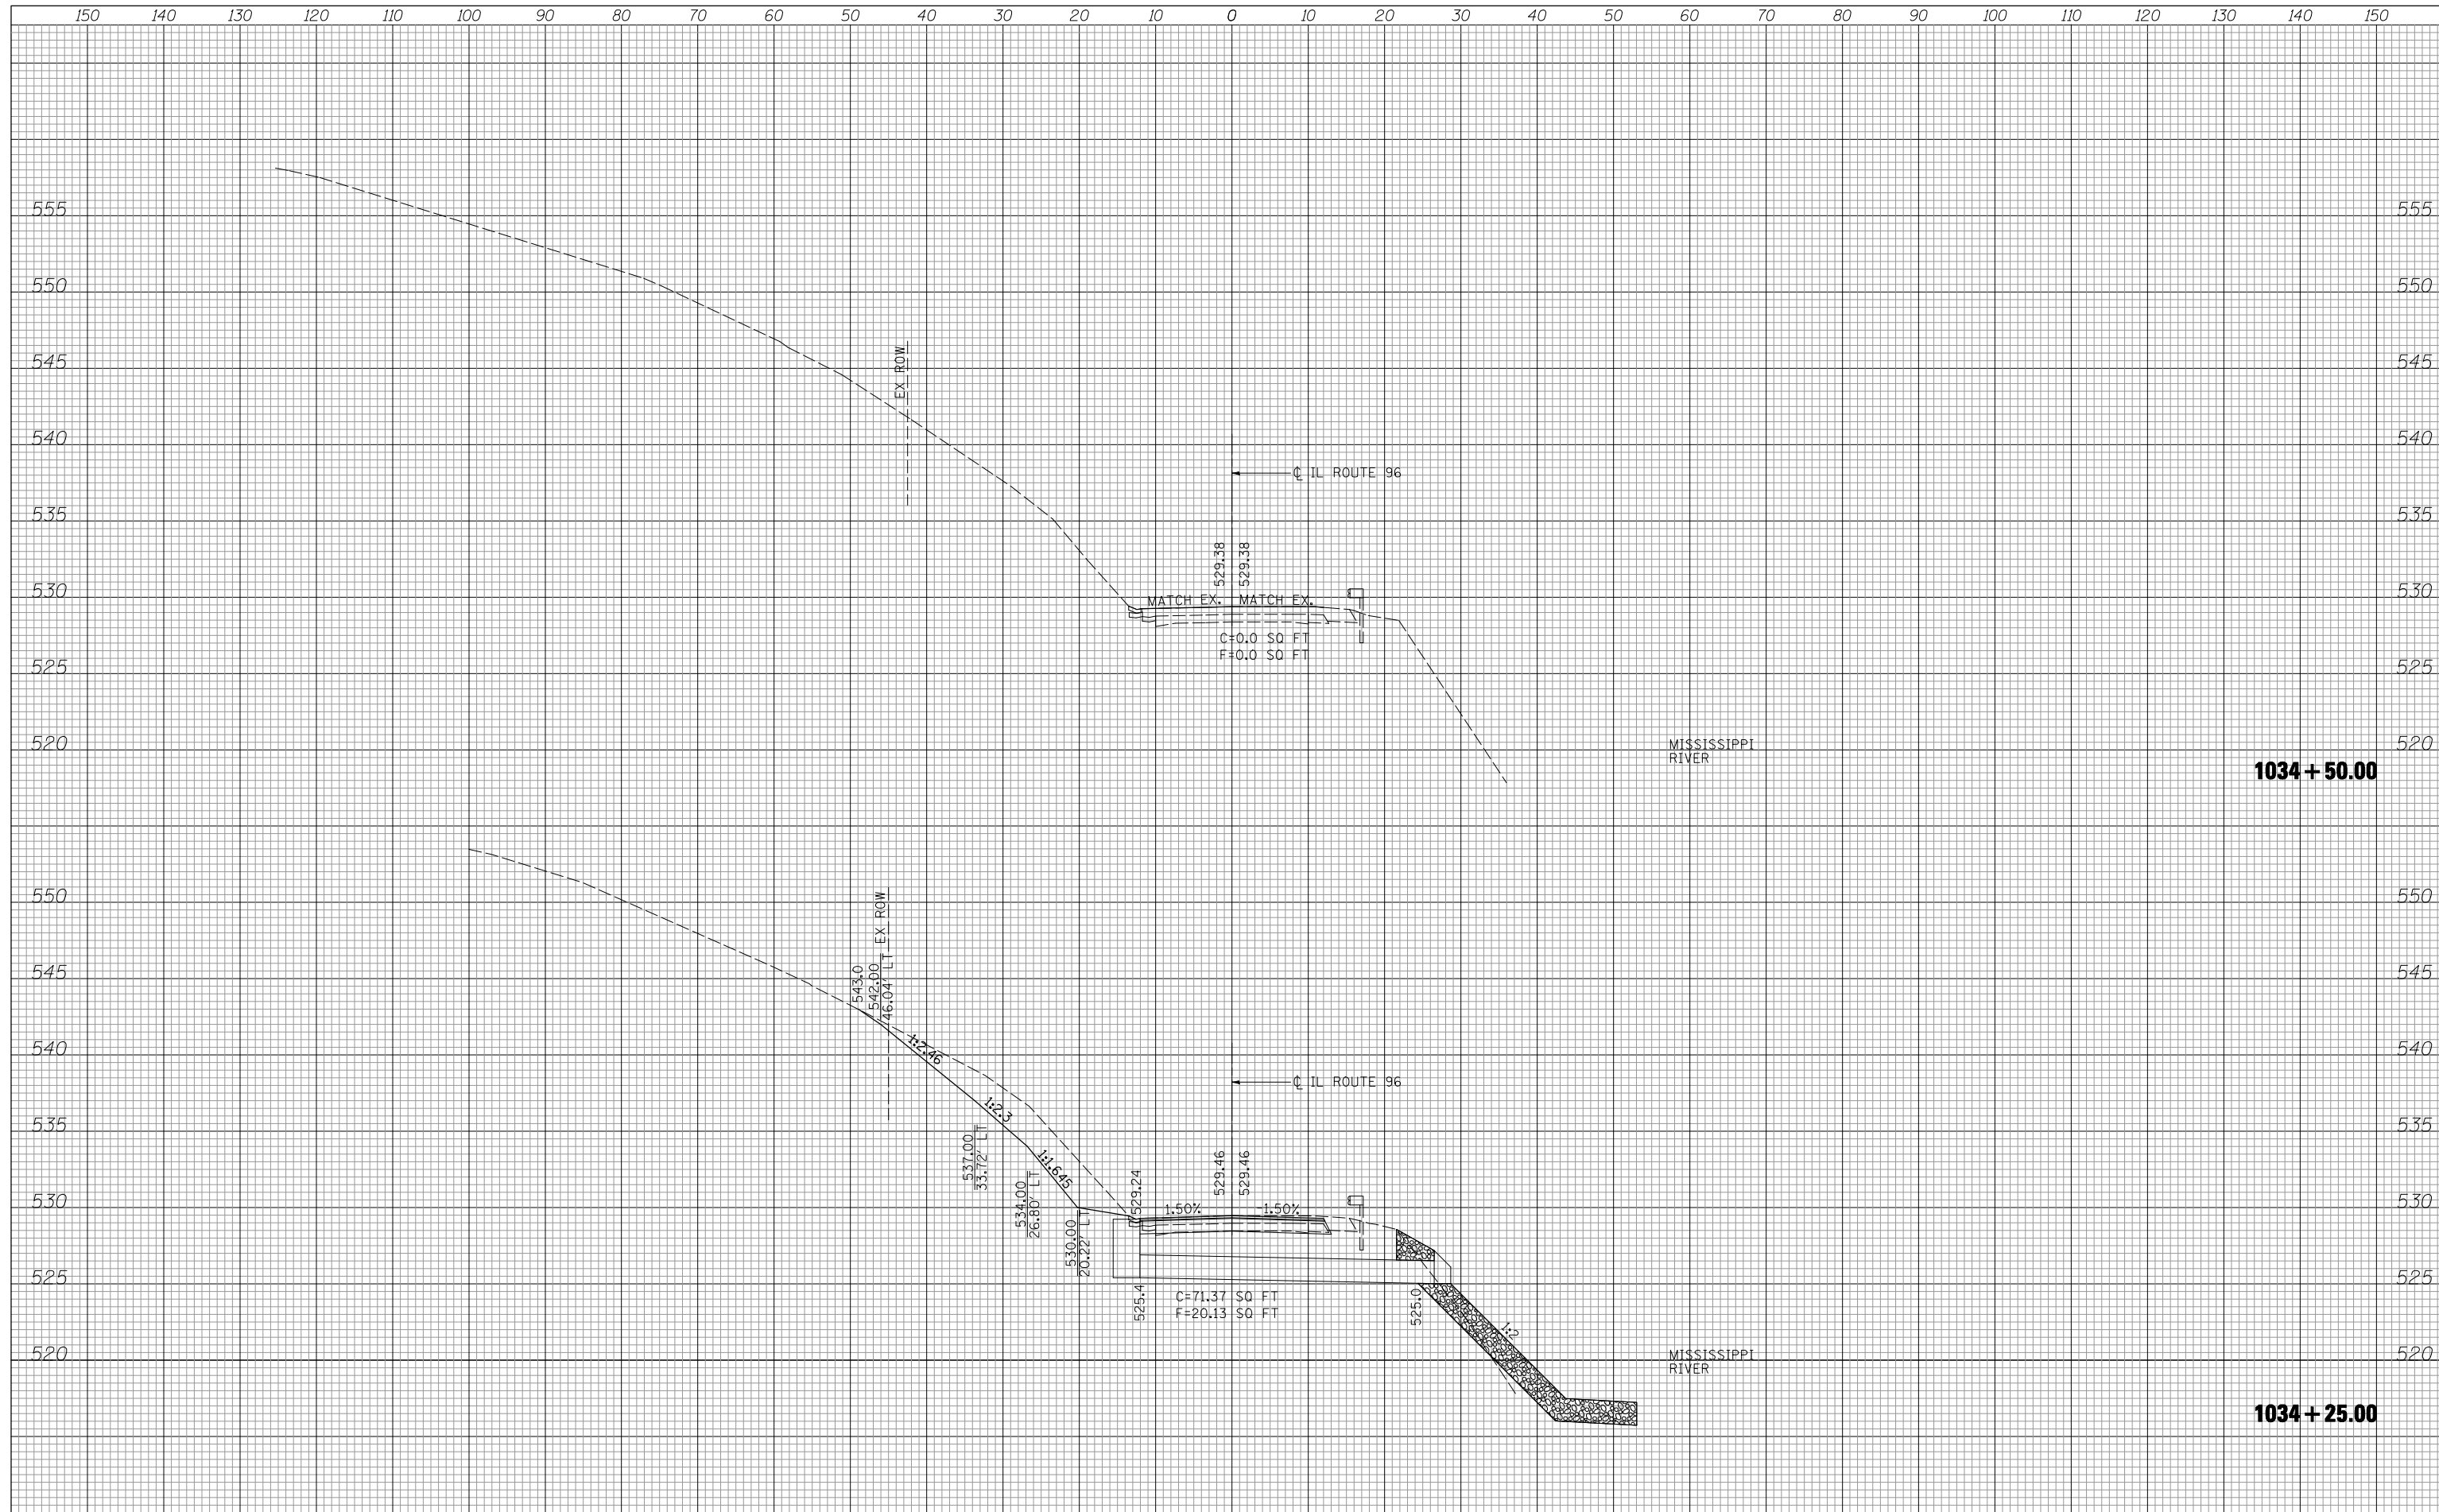

Lin Engineering, Ltd.
Consulting Engineers
Westmont, Illinois

USER NAME = Plotted by Roadways7	DESIGNED - SGL	REVISED -
	DRAWN - SGL	REVISED -
PLOT SCALE = 20.0000' / IN.	CHECKED - FML	REVISED -
PLOT DATE = 10/19/2012	DATE - 9/2012	REVISED -

**STATE OF ILLINOIS
DEPARTMENT OF TRANSPORTATION**

**IL ROUTE 96 OVER INLET DITCH
CROSS SECTIONS**

SCALE: 1"=10'H, 5'V SHEET 05 OF 05 SHEETS STA. 1034+25.00 TO STA. 1034+50.00

F.A.P. RTE.	SECTION	COUNTY	TOTAL SHEETS	SHEET NO.
510	120B-3	HANCOCK	38	34
CONTRACT NO. 72B67				
FED. ROAD DIST. NO. 6 ILLINOIS FED. AID PROJECT				