


NOTES:

1. ALL PAVEMENT MARKING SHALL BE MODIFIED URETHANE UNLESS OTHERWISE NOTED.
2. ALL 12 INCH DIAGONALS AND CHEVRONS SPACED AT 10.0' CENTERS UNLESS OTHERWISE NOTED.

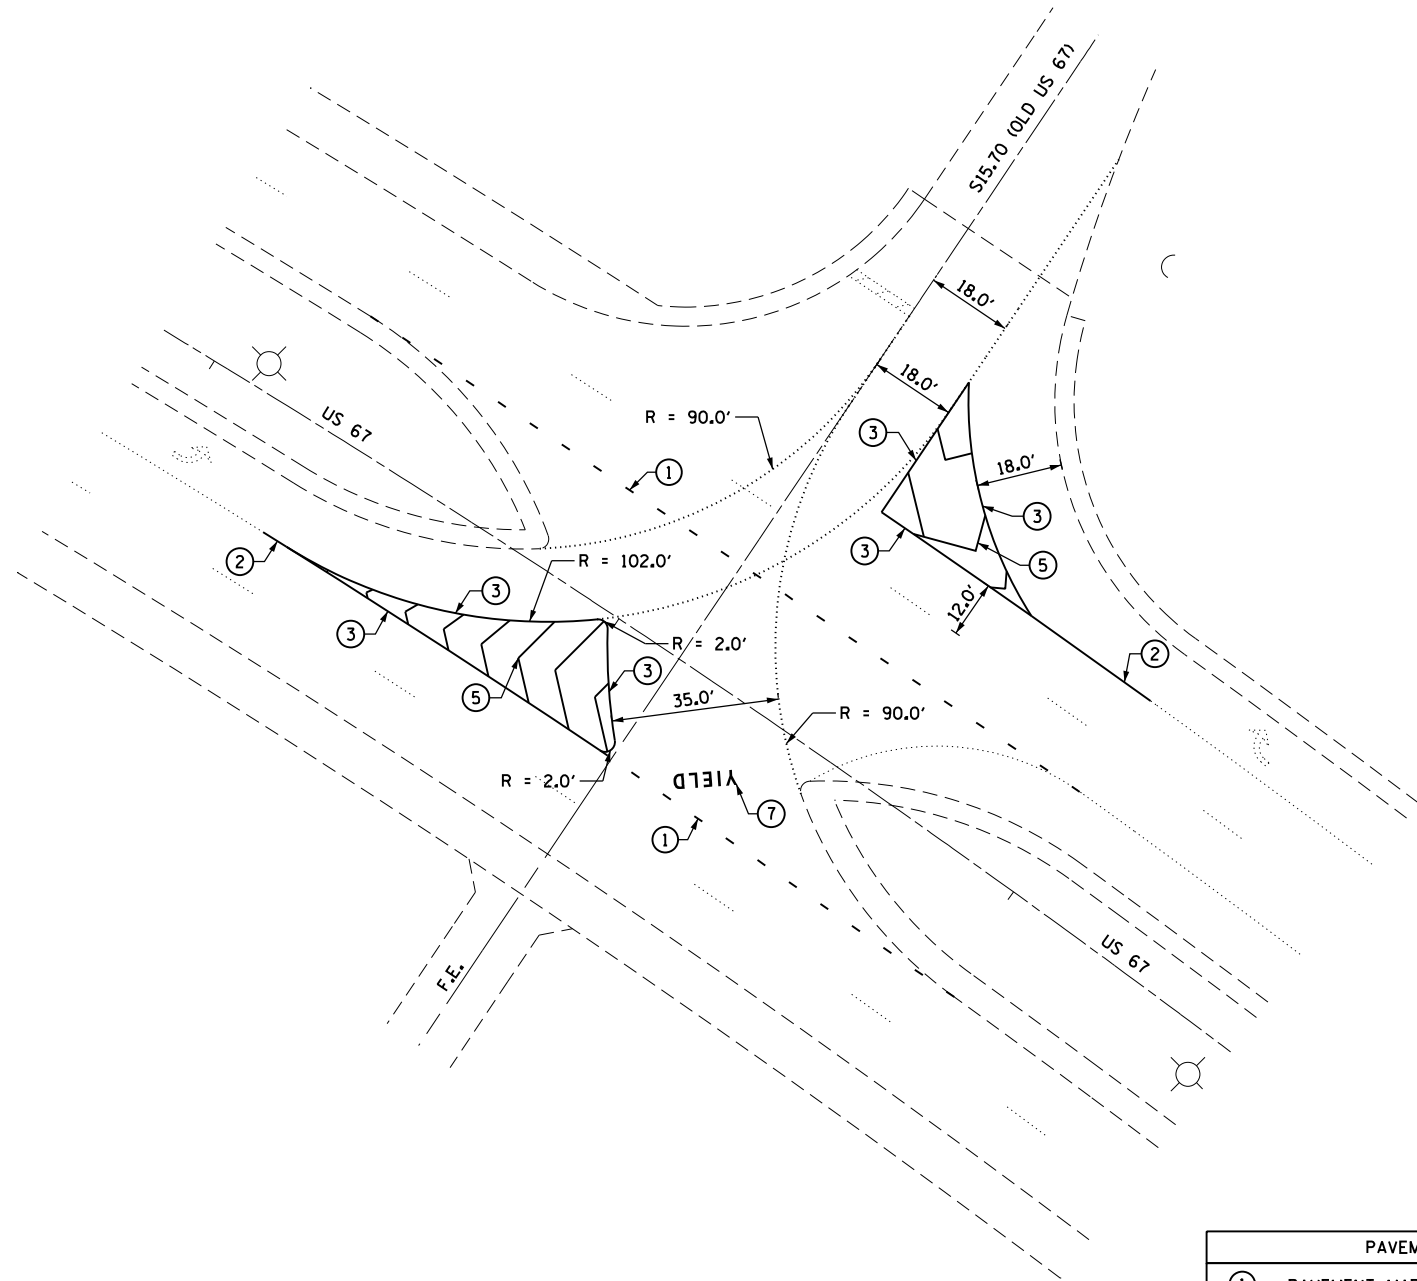


**US 67 & S15.70 /OLD US 67
PLAN VIEW**

PAVEMENT MARKING LEGEND

- ① - PAVEMENT MARKING - LINE 6" DOTTED - WHITE
- ② - PAVEMENT MARKING - LINE 6" SOLID - WHITE
- ③ - PAVEMENT MARKING - LINE 8" SOLID - WHITE
- ④ - PAVEMENT MARKING - LINE 8" SOLID - YELLOW
- ⑤ - PAVEMENT MARKING - LINE 12" SOLID - WHITE
- ⑥ - PAVEMENT MARKING - LINE 12" SOLID - YELLOW
- ⑦ - PAVEMENT MARKING - LETTERS AND SYMBOLS

NOTES:

1. ALL PAVEMENT MARKING SHALL BE MODIFIED URETHANE UNLESS OTHERWISE NOTED.
2. ALL 12 INCH DIAGONALS AND CHEVRONS SPACED AT 10.0' CENTERS UNLESS OTHERWISE NOTED.

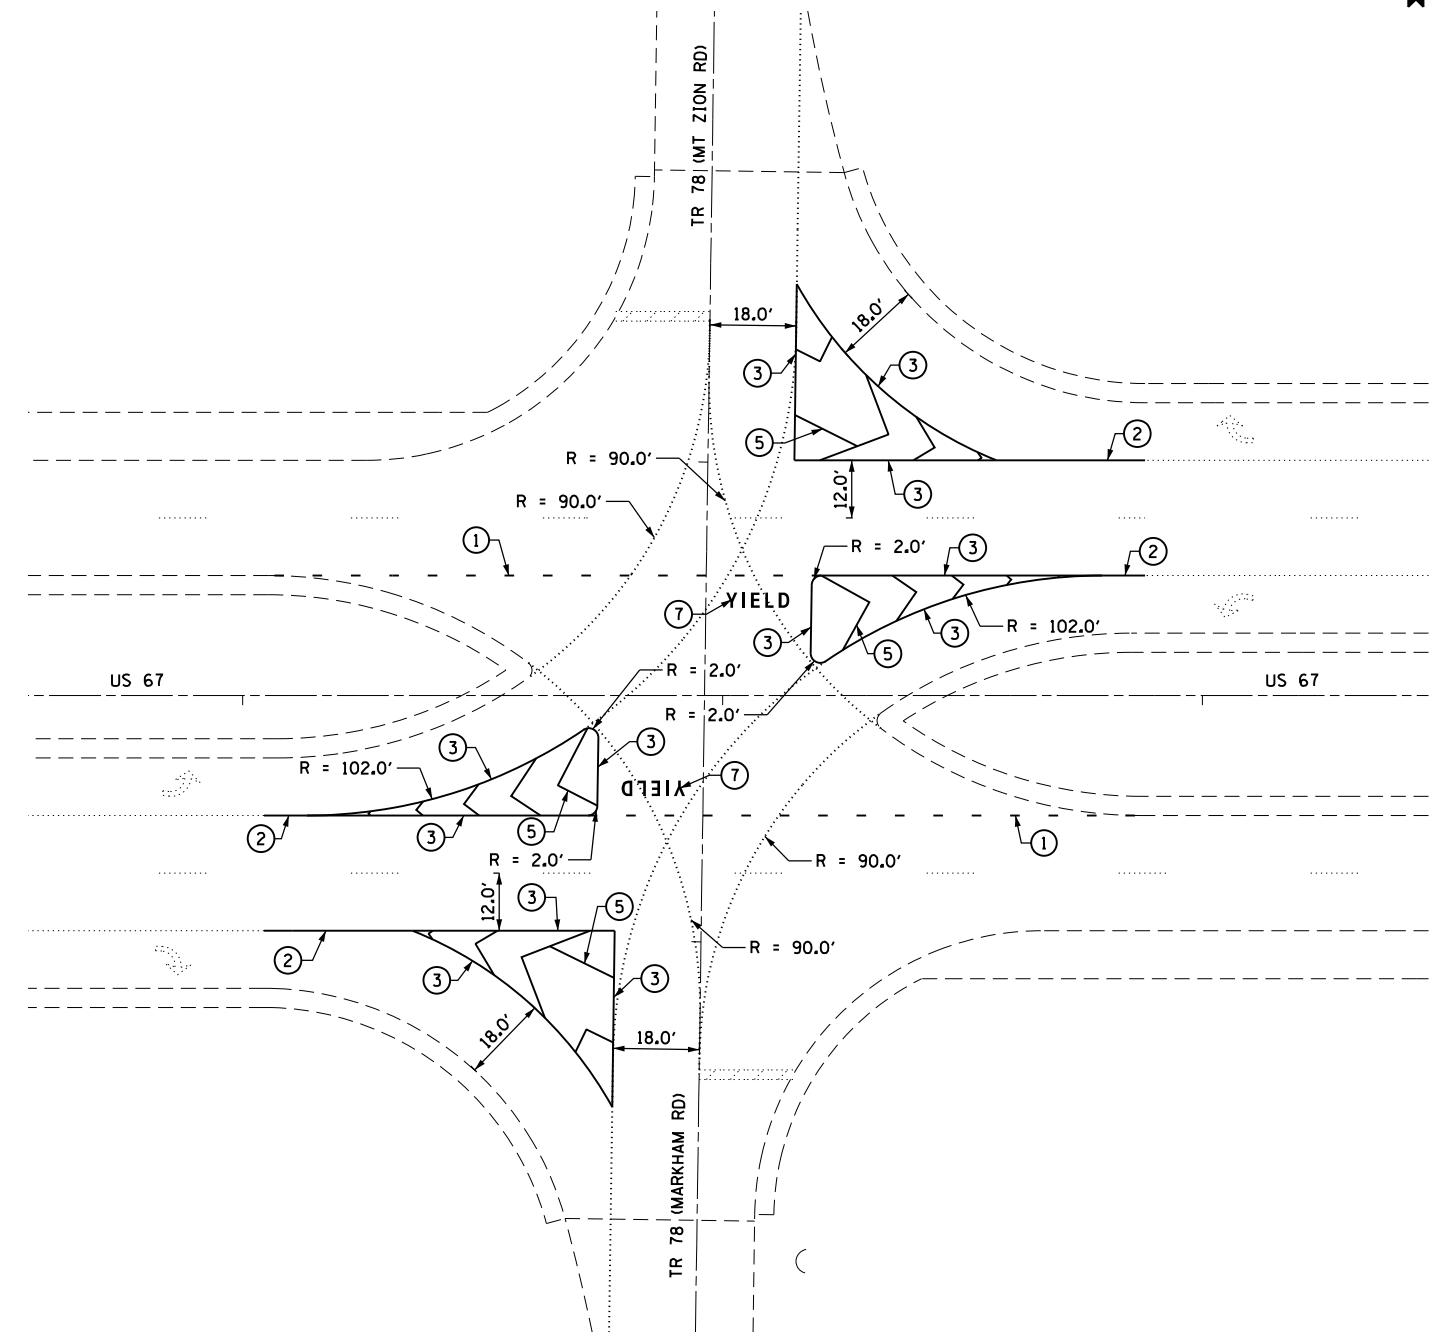

**US 67 & TR 78 /MARKHAM RD TR 78 /MT ZION ROAD
PLAN VIEW**

FILE NAME =	USER NAME = sparksgw	DESIGNED - DM	REVISED -
ct:\pw\work\p\dot\sparksgw\10290765\06721-sht.us_67.dgn		DRAWN - MW	REVISED -
	PLOT SCALE = 40.00' / in.	CHECKED - DM	REVISED -
	PLOT DATE = Oct-17-2012 01:57:22PM	DATE -	REVISED -

**STATE OF ILLINOIS
DEPARTMENT OF TRANSPORTATION**

**US 67 - MORGAN COUNTY
PAVEMENT MARKING IMPROVEMENTS**

SCALE: 1" = 20' SHEET OF SHEETS STA. TO STA.

F.A. RTE.	SECTION	COUNTY	TOTAL SHEETS	SHEET NO.
	D6 PAVT MARKING 2012	MORGAN	35	16
			CONTRACT NO. 72F21	
ILLINOIS FED. AID PROJECT				