


2 CC CURVE DATA	
(A)	= 50'-250'
(B)	= 45'-250'

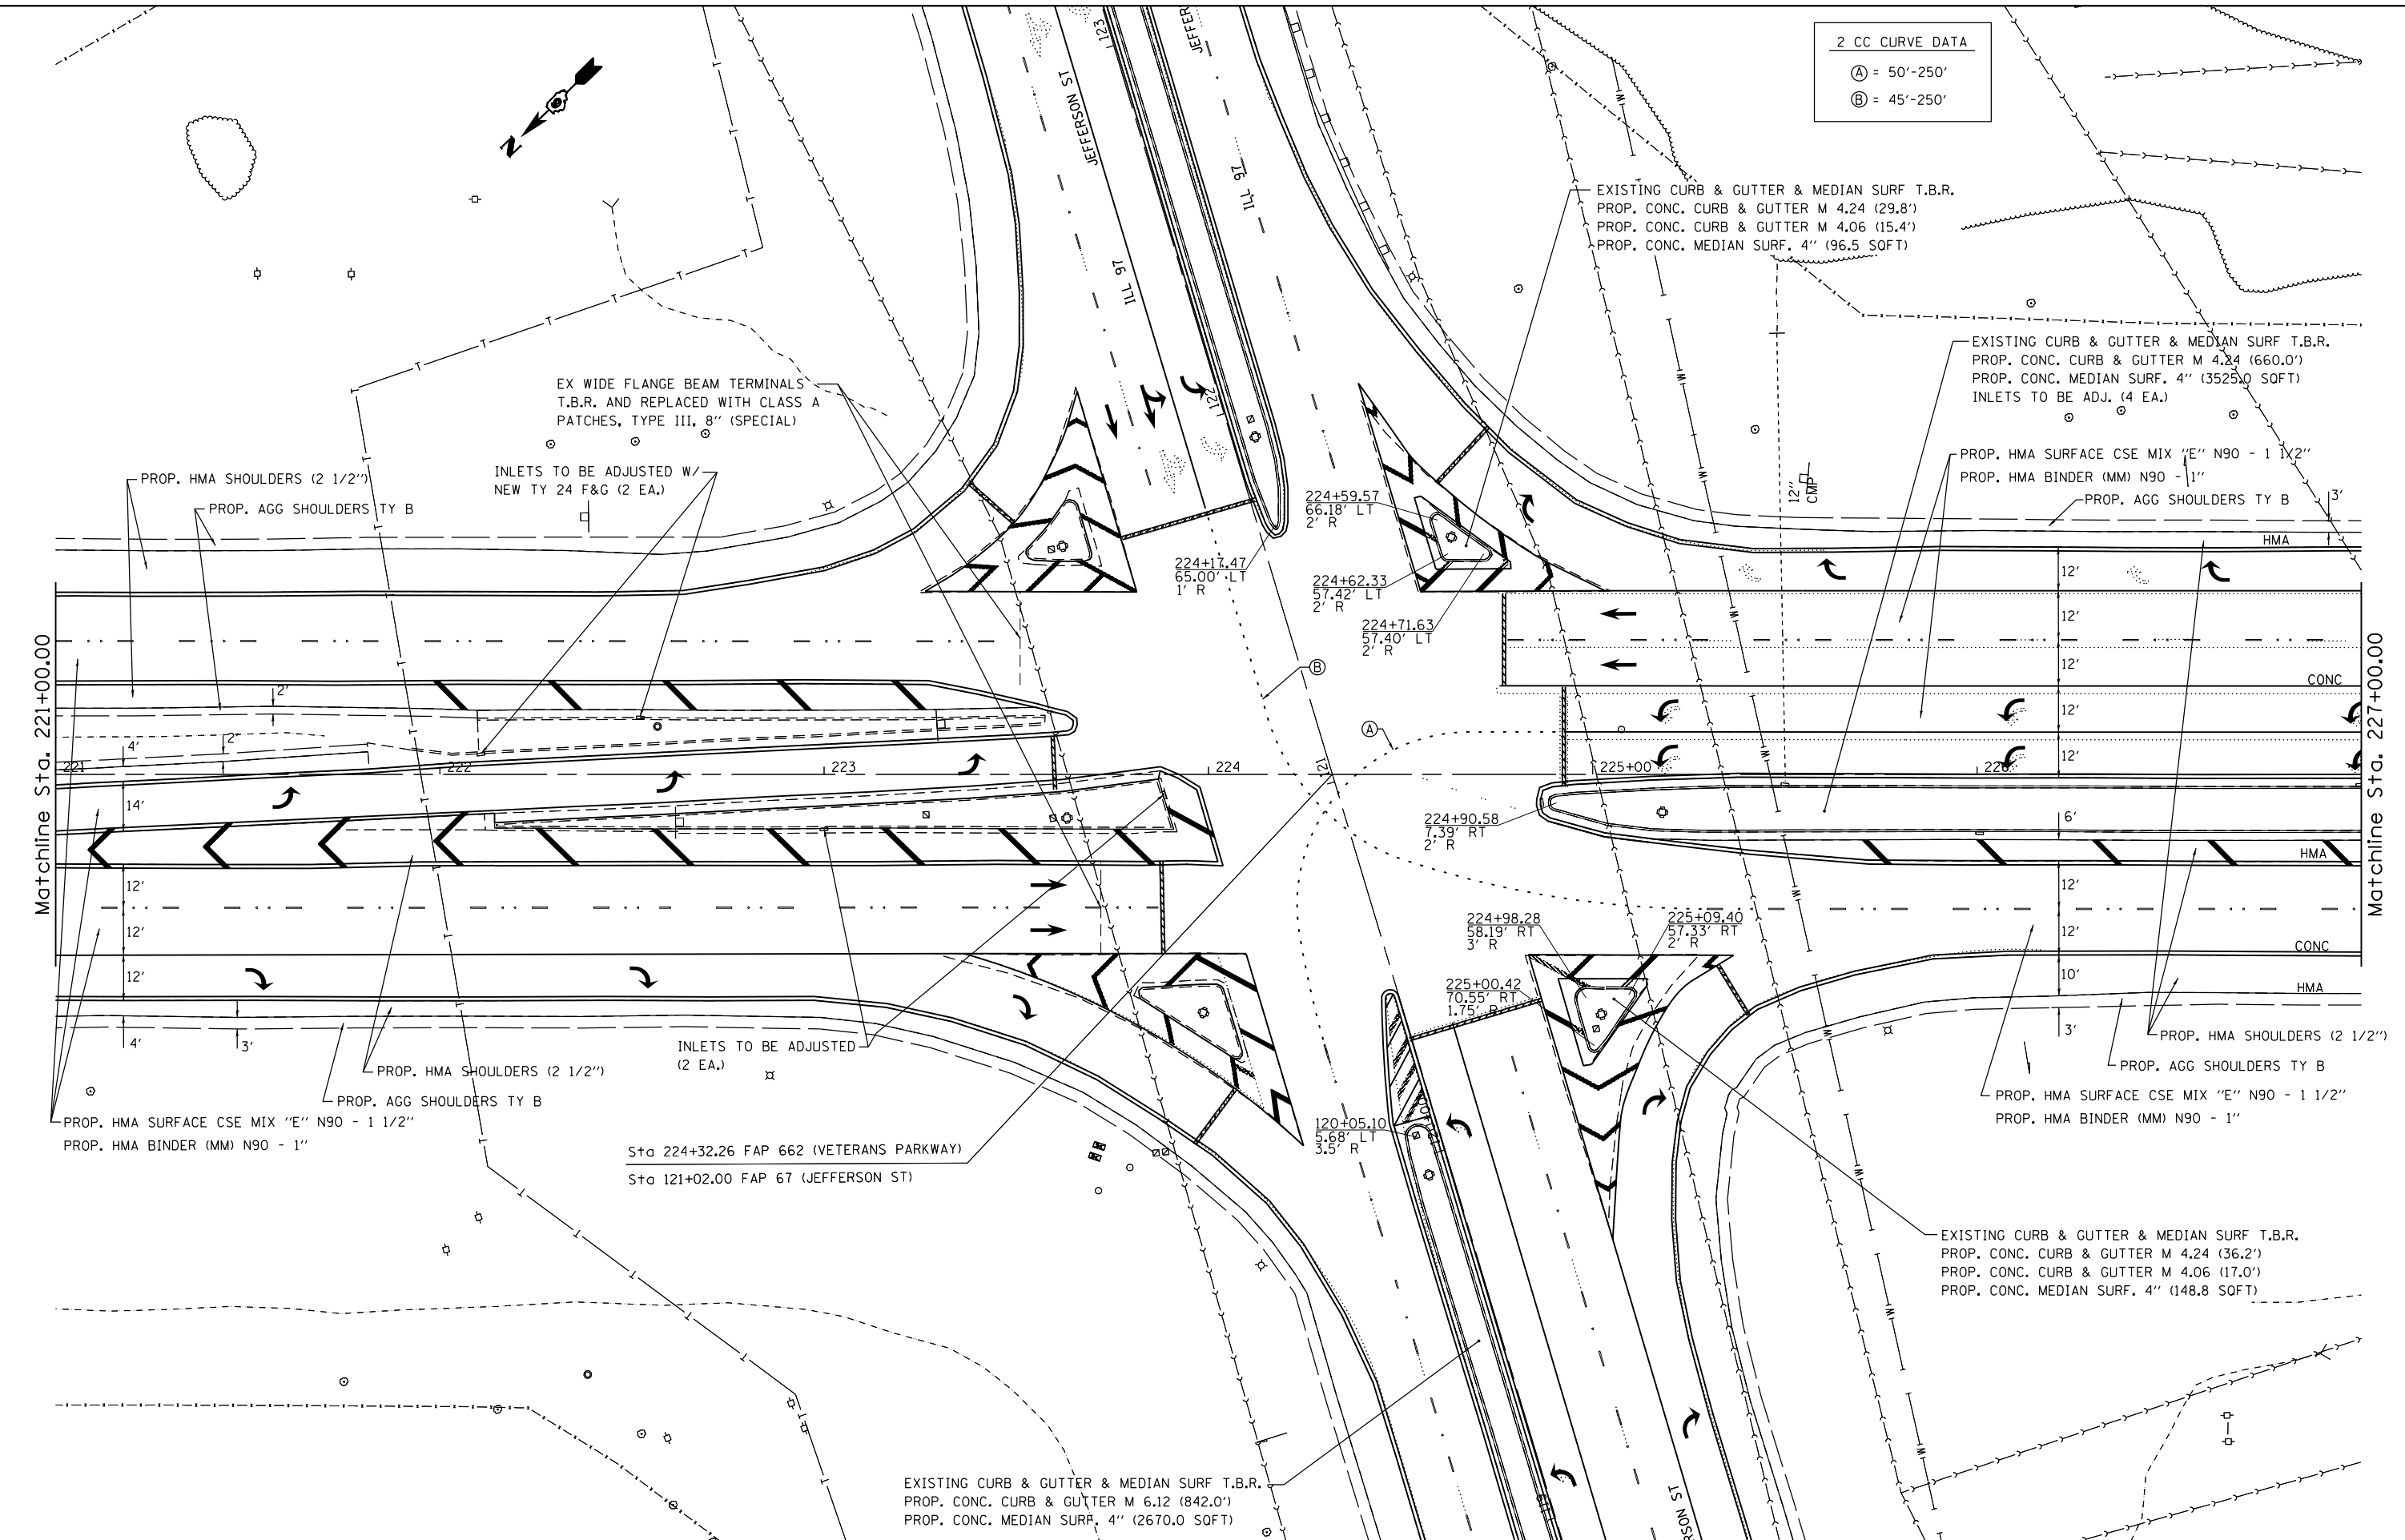

FILE NAME =	USER NAME = sparksgw	DESIGNED -	REVISED -
et:\pw\work\p\idot\sparksgw\10290859\0672f32-sht-plan10.dgn		DRAWN -	REVISED -
Default	PLOT SCALE = 40.0000' / in.	CHECKED -	REVISED -
	PLOT DATE = Oct-19-2012 03:55:42PM	DATE -	REVISED -

**STATE OF ILLINOIS
DEPARTMENT OF TRANSPORTATION**

PLAN SHEETS		F.A.P. RTE.	SECTION	COUNTY	TOTAL SHEETS	SHEET NO.
FAP 662 (IL 4)			1(RS),2(RS),5(RS-6)	SANGAMON	116	35
SCALE:		SHEET	OF	SHEETS	STA.	TO STA.

CONTRACT NO. 72F23		ILLINOIS FED. AID PROJECT	
--------------------	--	---------------------------	--