


PARTIAL CROSS-SECTION
(Looking East)

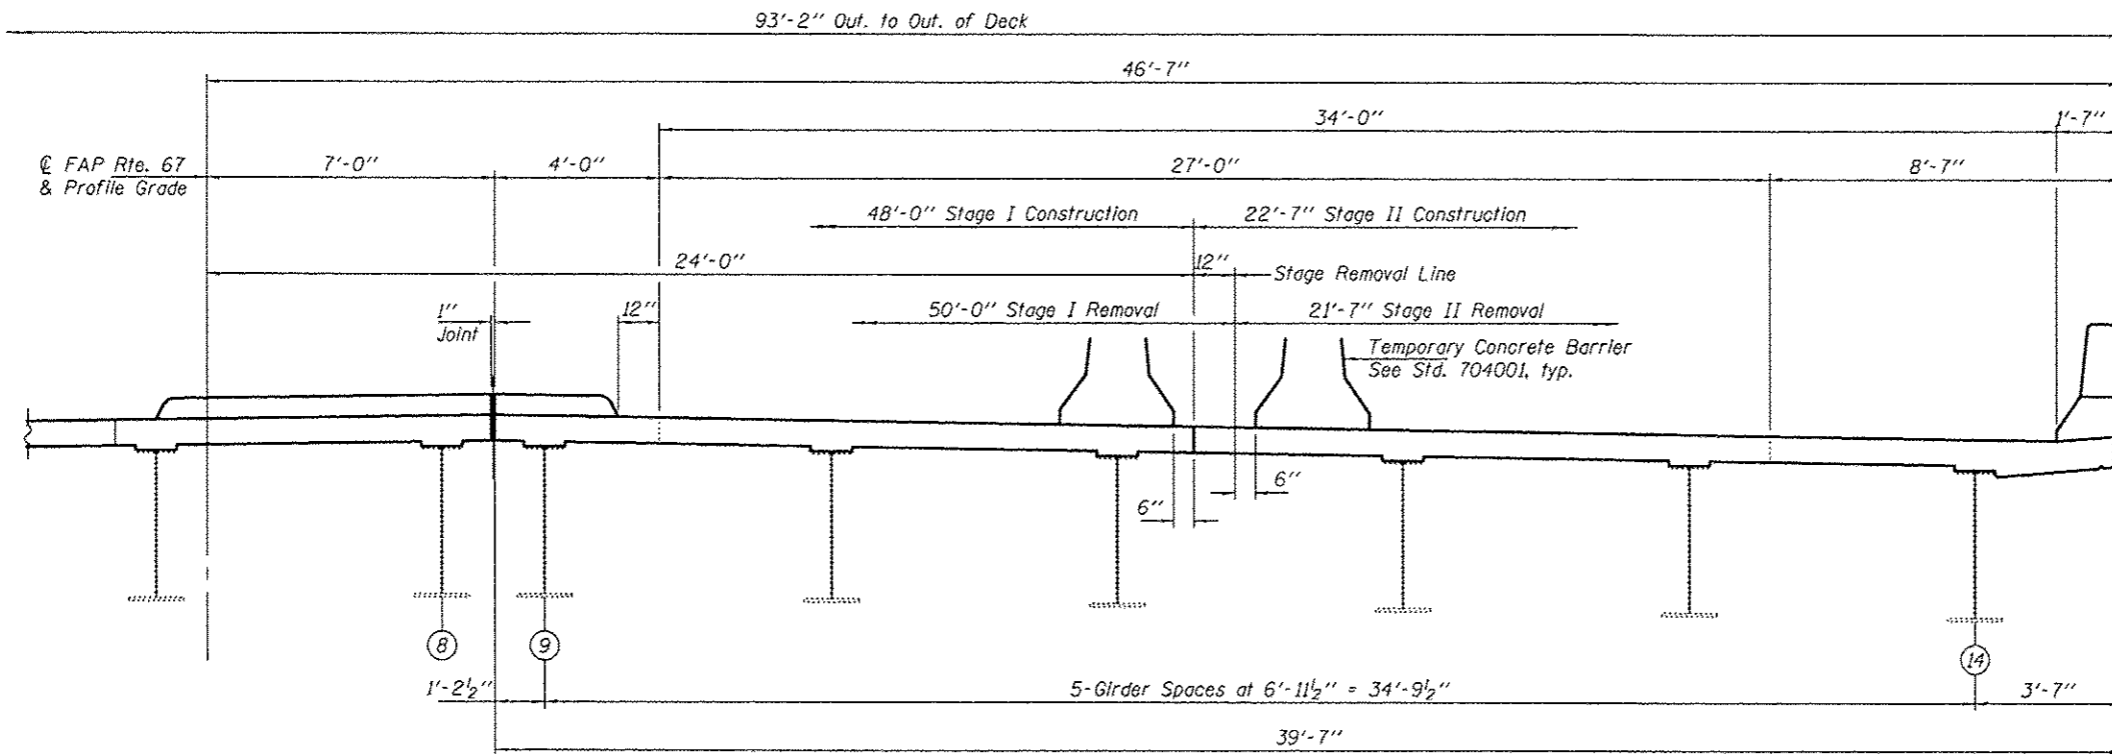

PARTIAL CROSS-SECTION
(Looking East)

Note:
See sheet 3 of 7 for Curb Detail.

DESIGNED GGE	EXAMINED <i>Timothy A. Anselmi</i>	DATE NOVEMBER 13, 2012
CHECKED ARS	ACTING ENGINEER OF STRUCTURAL SERVICES	
DRAWN Kyle M. Steffen	PASSED <i>Carl Perry</i>	REVISED
CHECKED GGE ARS	ACTING ENGINEER OF BRIDGES AND STRUCTURES	REVISED

STATE OF ILLINOIS
DEPARTMENT OF TRANSPORTATION

CROSS-SECTION AND STAGING DETAILS
SN 084-0180

SHEET NO. 2 OF 7 SHEETS

F.A. RTE.	SECTION	COUNTY	TOTAL SHEETS	SHEET NO.
67	(RS), 2(RS), 5(RS)-6)	SANGAMON	116	90
CONTRACT NO. T2F23			ILLINOIS FED. AID PROJECT	