


CROSS-SECTION THRU SN: 084-0181 (S.B.)
(Looking South)

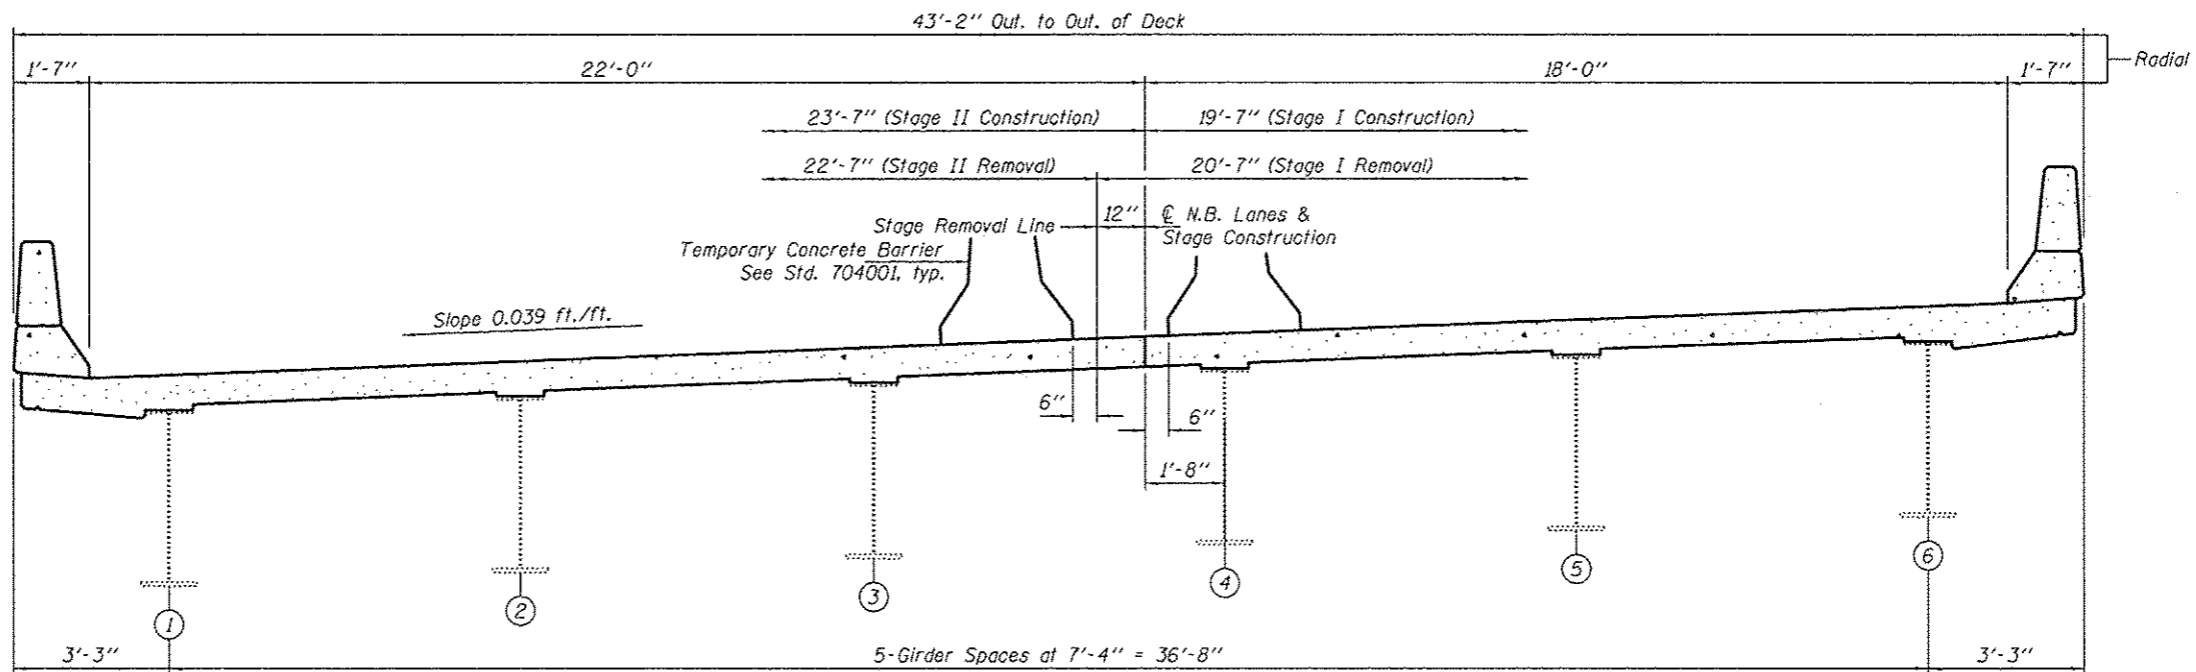

CROSS-SECTION THRU SN: 084-0182 (N.B.)
(Looking South)

DESIGNED - VP
 CHECKED - ATH
 DRAWN - Kyle M. Steffen
 CHECKED - VP ATH

EXAMINED *Timothy A. Anhalt*
 ACTING ENGINEER OF STRUCTURAL SERVICES
 PASSED *Carl Kopp*
 ACTING ENGINEER OF BRIDGES AND STRUCTURES

DATE - NOVEMBER 13, 2012

STATE OF ILLINOIS
 DEPARTMENT OF TRANSPORTATION

CROSS-SECTION AND STAGING DETAILS
 SN 084-0181 (SB) & 0182 (NB)
 SHEET NO. 2 OF 8 SHEETS

F.A. RTE.	SECTION	COUNTY	TOTAL SHEETS	SHEET NO.
662	1R(S), 2R(S), 3R(S)-6)	SANGAMON	116	97
CONTRACT NO. 72F23				
[ILLINOIS] FED. AID PROJECT				