


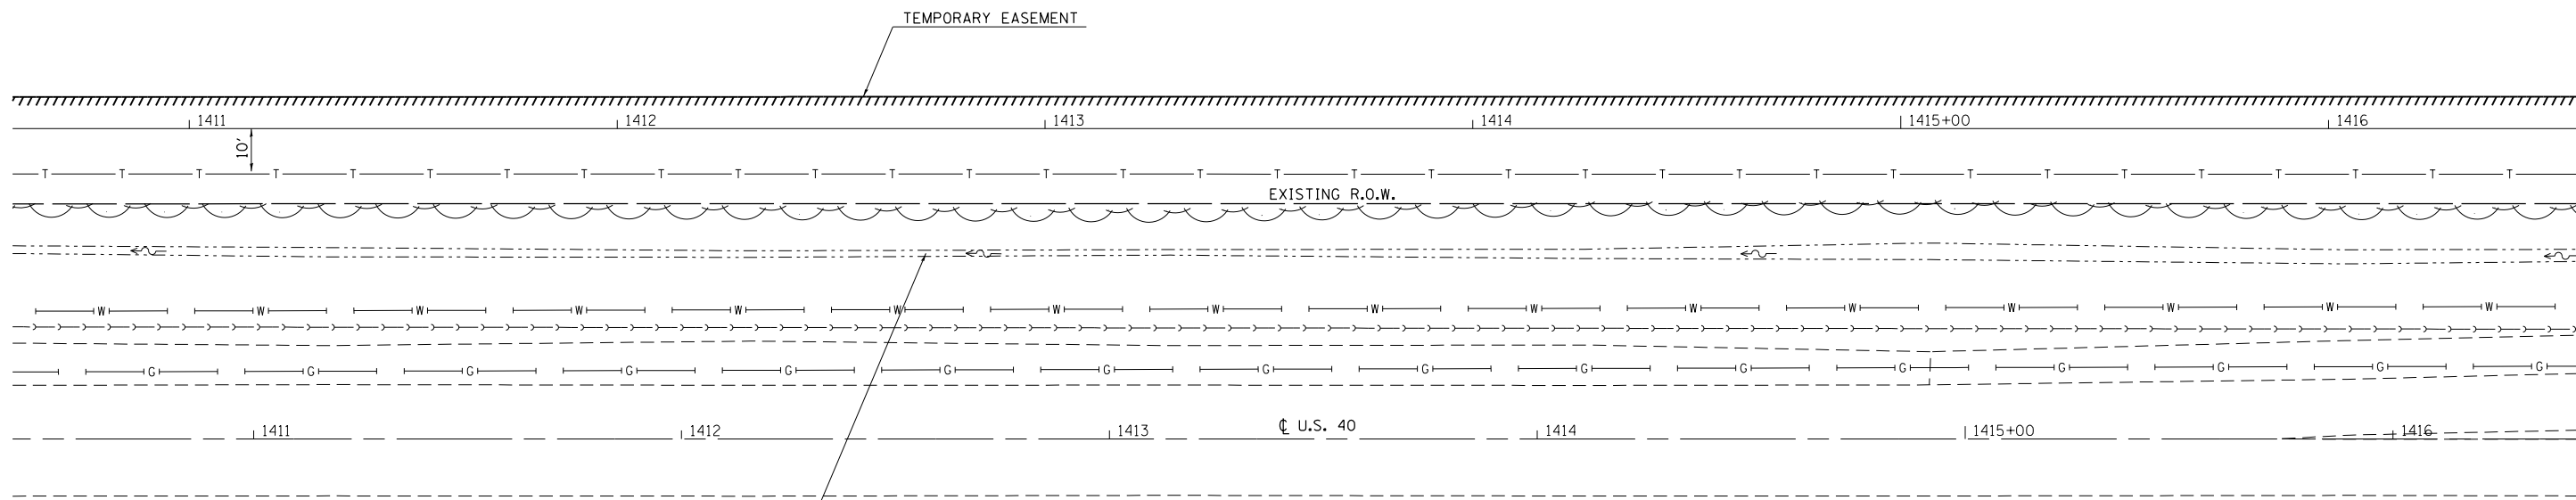

PLAN	SURVEYED	BY	DATE
	PLOTTED		
	ALIGNED		
	CHECKED		
	FILE NAME		
	NO.		

PROFILE	SURVEYED	BY	DATE
	PLOTTED		
	GRADES CHECKED		
	STRUCTURE		
	NOTATIONS		
	CHKD		



595																					595																											
590	NOTE: PROFILE STATIONING IS BASED ON SIDEWALK BASELINE																				590																											
585																					585																											
580																					580																											
575																					575																											
570																					570																											
585.56	585.02	585.61	585.09	585.66	585.15	585.70	585.20	585.75	585.25	585.80	585.33	585.85	585.41	585.87	585.42	585.85	585.39	585.83	585.36	585.81	585.33	585.80	585.40	585.78	585.45	585.76	585.49	585.74	585.53	585.72	585.47	585.71	585.42	585.69	585.37	585.67	585.29	585.65	585.21	585.64	585.13	585.62	585.05	585.60	584.91	585.58	584.79	585.56

410+50	1411+00	1411+50	1412+00	1412+50	1413+00	1413+50	1414+00	1414+50	1415+00	1415+50	1416+00	1416+50			
FILE NAME = c:\pwork\pwidot\stef fenmk\dms50671\0774316-sht-plnprof.dgn				USER NAME = stef fenmk				DESIGNED -				REVISED -			
PLOT SCALE = 40.0000' / in.				CHECKED -				REVISED -				REVISED -			
PLOT DATE = 10/2/2012				DATE -				REVISED -				REVISED -			

**STATE OF ILLINOIS  
DEPARTMENT OF TRANSPORTATION**

**SIDEWALK PLAN**

SCALE: 20 SHEET NO. 4 OF 5 SHEETS STA. 1410+50 TO STA. 1416+50

F.A.S. RTE.	SECTION	COUNTY	TOTAL SHEETS	SHEET NO.
2796	(L,K)I-2	EFFINGHAM	22	11
CONTRACT NO. 74316			ILLINOIS FED. AID PROJECT	