


BK W ABUT STA. 2740+69.31 C PIER #1 STA. 2741+10.77 C PIER #2 STA. 2741+48.52 BK E ABUT STA. 2741+89.98

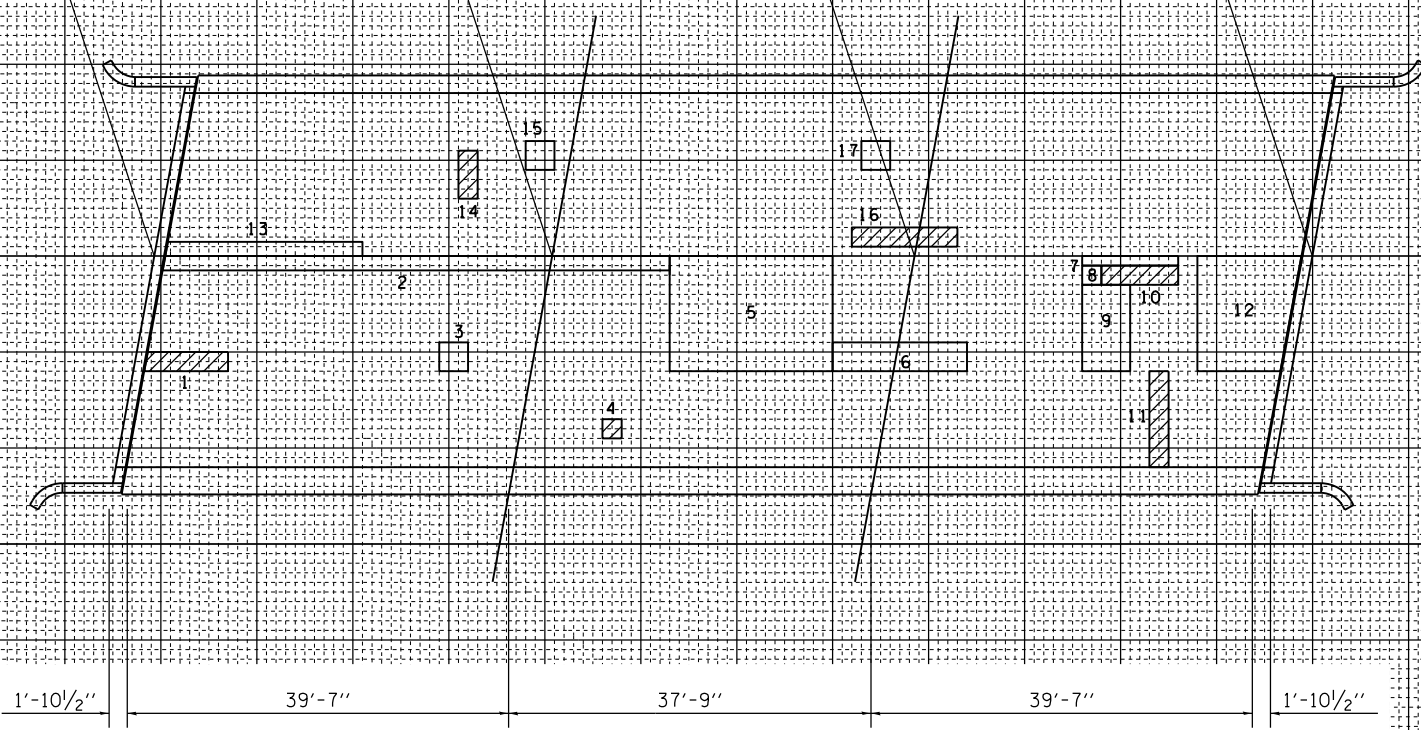

PATCH NO.	SIZE	DECK SLAB REPAIR (PART DEPTH)		
		SO FT	SO FT	SO FT
1	8.5 x 2.0			17.0
2	52.7 x 1.5	79.1		
3	3.0 x 3.0	9.0		
4	2.0 x 2.0		4.0	
5	17.0 x 12.0	204.0		
6	14.0 x 3.0	42.0		
7	10.0 x 1.0	10.0		
8	2.0 x 2.0	4.0		
9	5.0 x 9.0	45.0		
10	8.0 x 2.0			16.0
11	2.0 x 10.0			20.0
12	9.7 x 12.0	116.4		
13	20.4 x 1.5	30.6		
14	2.0 x 5.0			10.0
15	3.0 x 3.0	9.0		
16	11.0 x 2.0			22.0
17	3.0 x 3.0	9.0		
TOTAL		558	4	85

PATCH NO.	SIZE	DECK SLAB REPAIR (PART DEPTH)		
		SO FT	SO FT	SO FT
	PARTIAL DEPTH			
	(FOR INFORMATION ONLY)			
	558 / 9 = 62.0			
	USE 62 \$0 YD			
	FULL DEPTH, TYPE 1			
	4 / 9 = 0.4			
	USE 1 \$0 YD			
	FULL DEPTH, TYPE 2			
	85 / 9 = 9.4			
	USE 9 \$0 YD			

PATCH NO.	SIZE	DECK SLAB REPAIR (PART DEPTH)		
		SO FT	SO FT	SO FT

PATCH NO.	SIZE	DECK SLAB REPAIR (PART DEPTH)		
		SO FT	SO FT	SO FT

PATCH NO.	SIZE	DECK SLAB REPAIR (PART DEPTH)		
		SO FT	SO FT	SO FT

THE LOCATIONS AND SIZES SHOWN GRAPHICALLY ABOVE ARE APPROXIMATE. SEE THIS TABLE FOR ACTUAL SIZES.

PATCHING LEGEND
(FOR INFORMATION ONLY)

□ PARTIAL DEPTH

▨ FULL DEPTH

DATE OF SURVEY: 05/22/12
SURVEY BY: KLB, MEA, ESS
METHOD OF SURVEY: VISUAL

BRIDGE DECK PATCHING
EFFINGHAM COUNTY
LOCATION
SN 025-0016

• D7 BRIDGE REPAIRS 2013-1

016

FILE NAME = c:\pwork\pwork\stefnenk\d0307594\077589-sht-brpatching-025001617.dgn
USER NAME = stefnenk
PLOT SCALE = 100.0000' / in.
PLOT DATE = 10/23/2012

DESIGNED - KLB
DRAWN - KLB
CHECKED - MEA
DATE - 07/12/12

REVISED -
REVISED -
REVISED -
REVISED -

**STATE OF ILLINOIS
DEPARTMENT OF TRANSPORTATION**

**DECK SLAB REPAIR
SN. 025-0016**

SCALE: N/A SHEET NO. 7 OF 13 SHEETS STA. TO STA.

F.A.I. RTE.	SECTION	COUNTY	TOTAL SHEETS	SHEET NO.
70	•	EFFINGHAM	33	27
CONTRACT NO. 74589				
FED. ROAD DIST. NO. ILLINOIS FED. AID PROJECT				