


RAMP 5
MATCH LINE STA 507+00.00
SEE SHEET 15

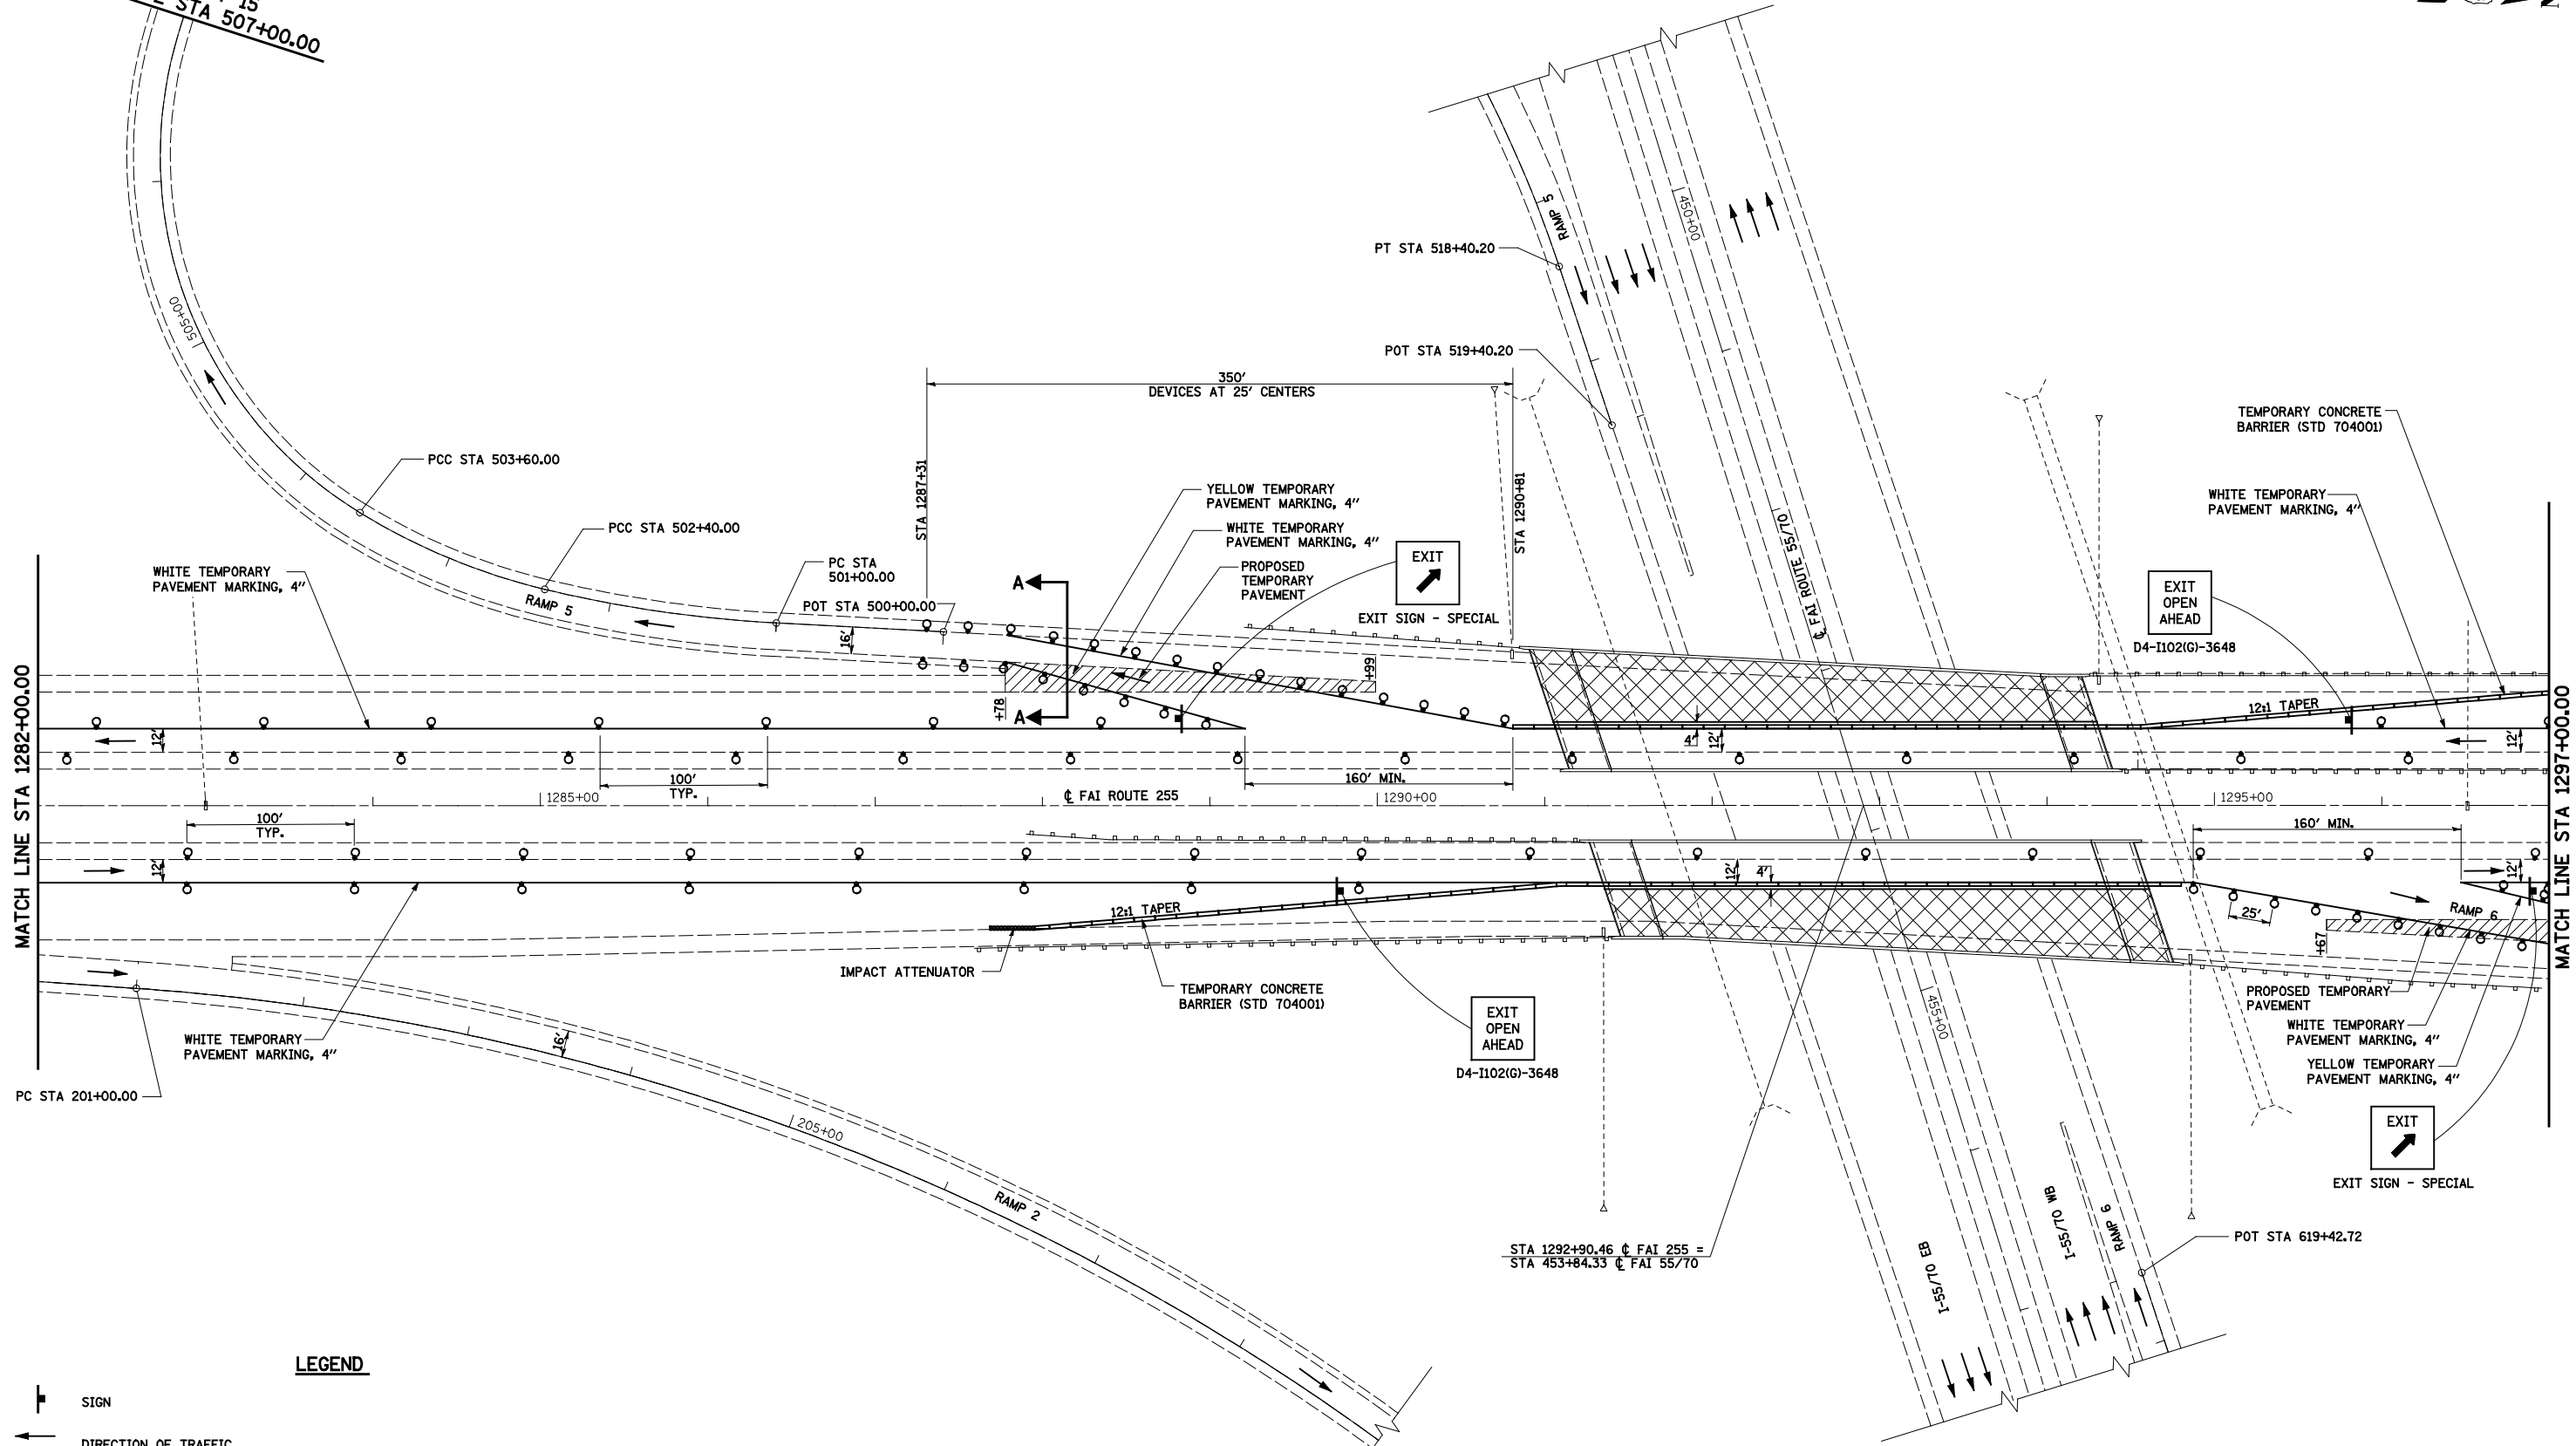

LEGEND

- SIGN
- DIRECTION OF TRAFFIC
- TYPE II BARRICADES OR DRUMS WITH MONO-DIRECTIONAL STEADY BURNING LIGHTS
- DIRECTION INDICATOR BARRICADE WITH STEADY BURN MONODIRECTIONAL LIGHT
- ARROW BOARD
- PRE-STAGE 1 CONSTRUCTION
- CONSTRUCTION THIS STAGE

NOTE:
FOR SECTION A-A SEE SHEET 3 OF 15



FILE NAME = #FILEL#	USER NAME = Paul	DESIGNED - JWS	REVISED -	STATE OF ILLINOIS DEPARTMENT OF TRANSPORTATION	STAGE CONSTRUCTION, STAGE 1			F.A.I. RTE. 255	SECTION 60-(7,8)RS-2	COUNTY MADISON	TOTAL SHEETS 261	SHEET NO. 65
	PLOT SCALE = 1/8" = 100' / IN.	DRAWN - PDB	REVISED -		SCALE: 1"=50'	SHEET NO. 6 OF 15 SHEETS	STA. 1282+00.00 TO STA. 1297+00.00	CONTRACT NO. 76A89				
	PLOT DATE = 7/31/2012	CHECKED - BRM	REVISED -		ILLINOIS FED. AID PROJECT							
		DATE - 7-19-11	REVISED -									