


DETAIL A

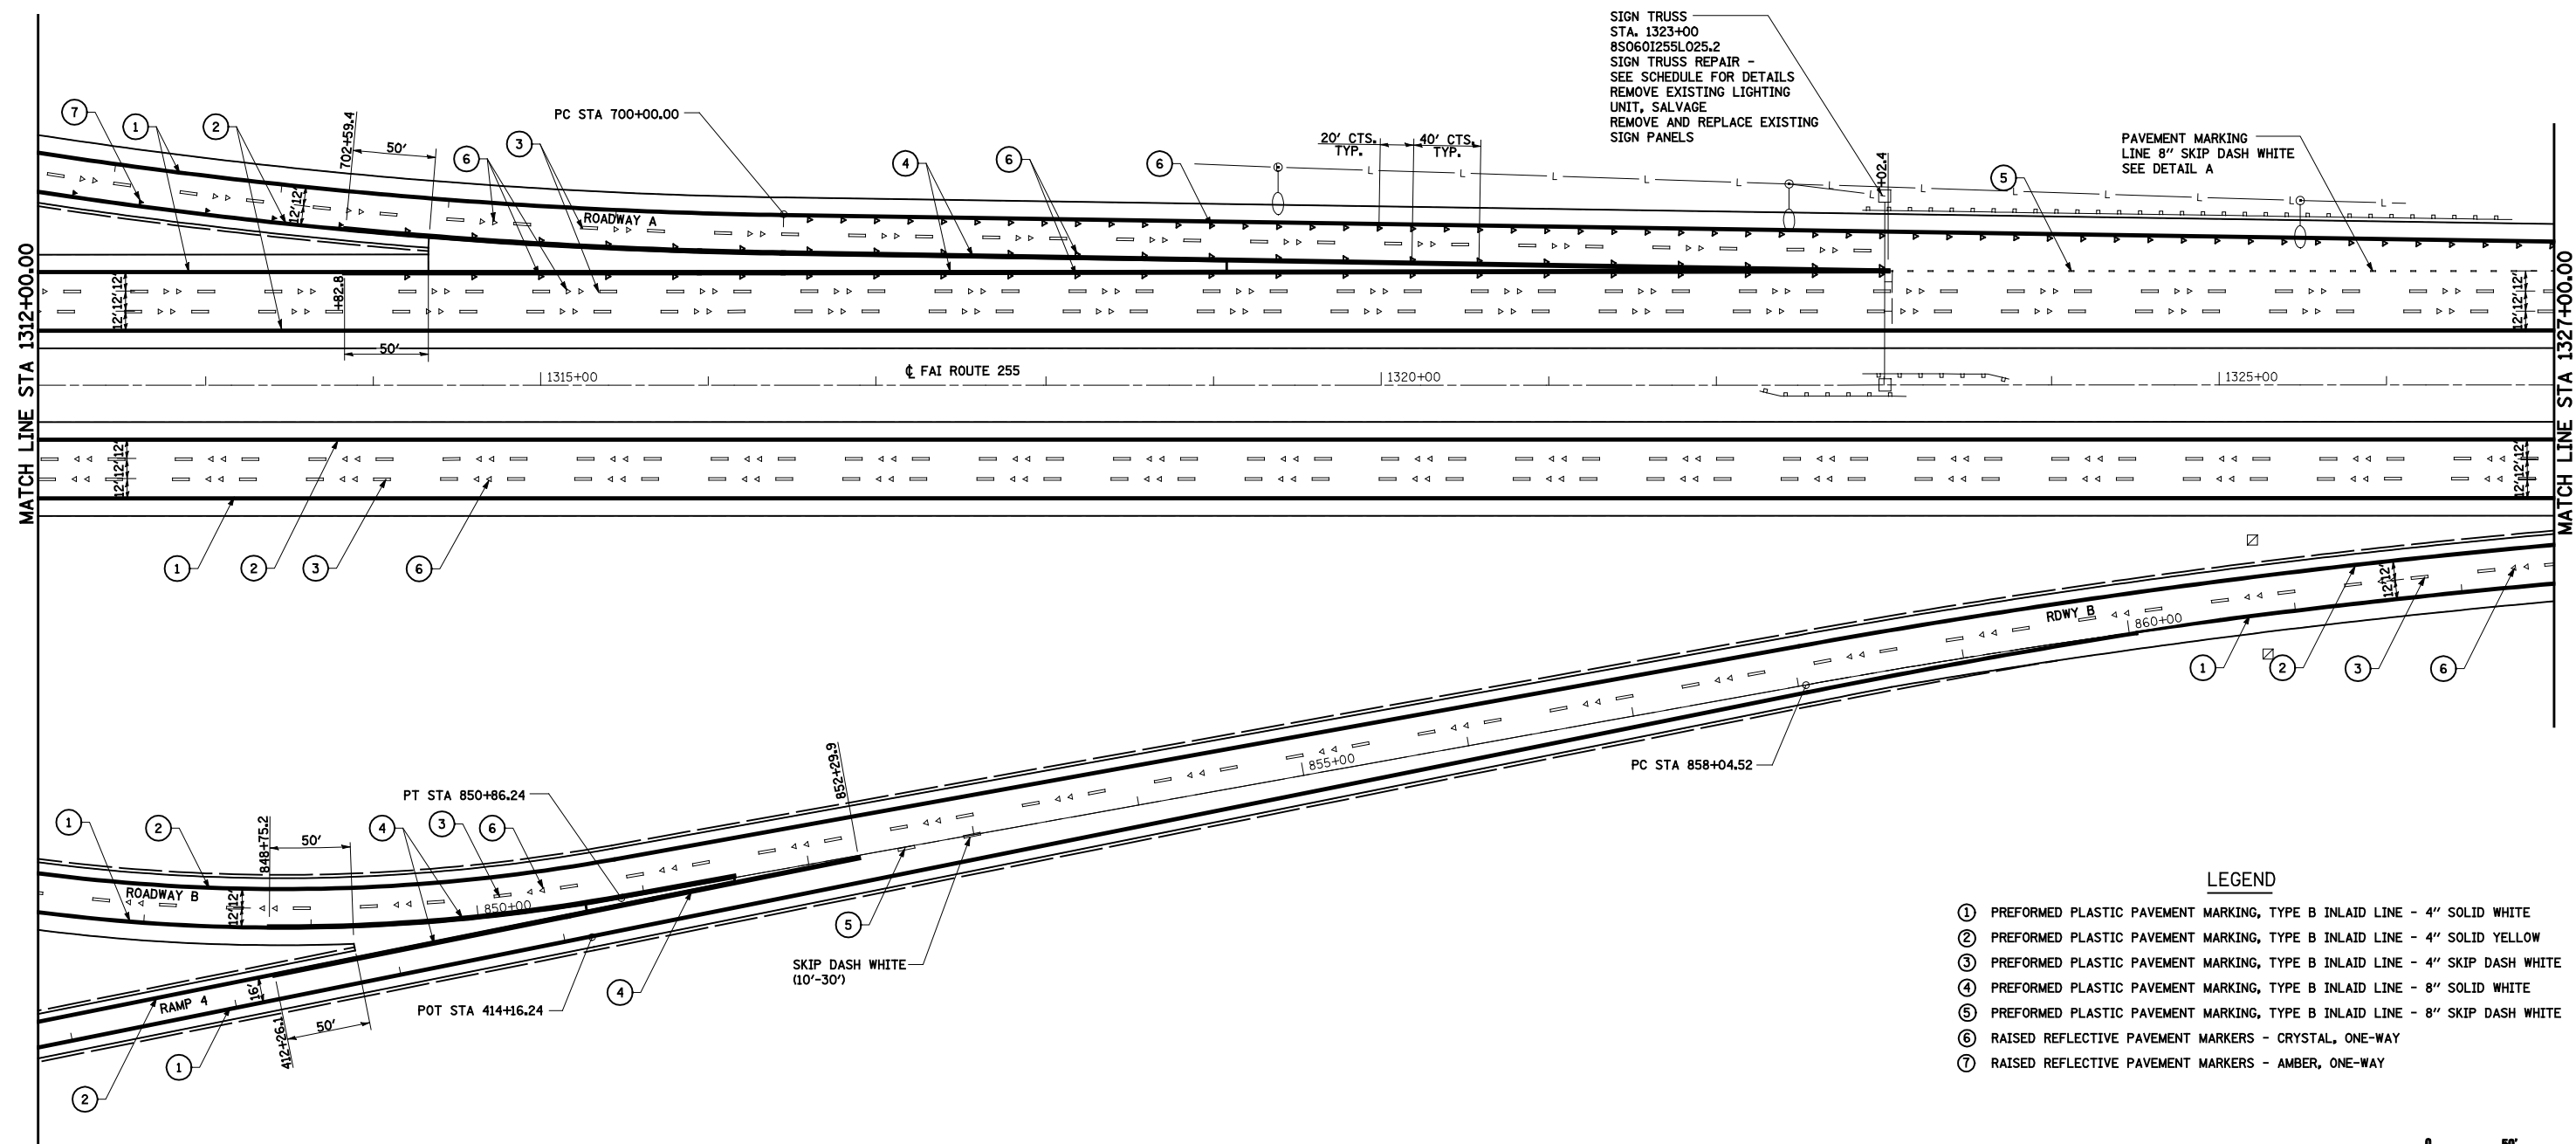

SIGN TRUSS  
STA. 1323+00  
850601255L025.2  
SIGN TRUSS REPAIR -  
SEE SCHEDULE FOR DETAILS  
REMOVE EXISTING LIGHTING  
UNIT, SALVAGE  
REMOVE AND REPLACE EXISTING  
SIGN PANELS

PAVEMENT MARKING  
LINE 8" SKIP DASH WHITE  
SEE DETAIL A

LEGEND

- ① PREFORMED PLASTIC PAVEMENT MARKING, TYPE B INLAID LINE - 4" SOLID WHITE
- ② PREFORMED PLASTIC PAVEMENT MARKING, TYPE B INLAID LINE - 4" SOLID YELLOW
- ③ PREFORMED PLASTIC PAVEMENT MARKING, TYPE B INLAID LINE - 4" SKIP DASH WHITE
- ④ PREFORMED PLASTIC PAVEMENT MARKING, TYPE B INLAID LINE - 8" SOLID WHITE
- ⑤ PREFORMED PLASTIC PAVEMENT MARKING, TYPE B INLAID LINE - 8" SKIP DASH WHITE
- ⑥ RAISED REFLECTIVE PAVEMENT MARKERS - CRYSTAL, ONE-WAY
- ⑦ RAISED REFLECTIVE PAVEMENT MARKERS - AMBER, ONE-WAY



FILE NAME =  
#FILEL#

USER NAME = Paul  
PLOT SCALE = 100.0000' / IN.  
PLOT DATE = 7/31/2012

DESIGNED - JWS  
DRAWN - PDB  
CHECKED - BRM  
DATE - 7-19-11

REVISED -  
REVISED -  
REVISED -  
REVISED -

STATE OF ILLINOIS  
DEPARTMENT OF TRANSPORTATION

PAVEMENT MARKING AND SIGNING PLANS, FAI ROUTE 255  
SCALE: 1"=50'  
SHEET NO. 7 OF 22 SHEETS  
STA. 1312+00.00 TO STA. 1327+00.00

F.A.I. RTE.	SECTION	COUNTY	TOTAL SHEETS	SHEET NO.
255	60-(7,8)RS-2	MADISON	261	103
CONTRACT NO. 76A89			ILLINOIS FED. AID PROJECT	