


DETAIL A



LEGEND

- ① PREFORMED PLASTIC PAVEMENT MARKING, TYPE B INLAID LINE - 4" SOLID WHITE
- ② PREFORMED PLASTIC PAVEMENT MARKING, TYPE B INLAID LINE - 4" SOLID YELLOW
- ③ PREFORMED PLASTIC PAVEMENT MARKING, TYPE B INLAID LINE - 4" SKIP DASH WHITE
- ④ PREFORMED PLASTIC PAVEMENT MARKING, TYPE B INLAID LINE - 8" SOLID WHITE
- ⑤ PREFORMED PLASTIC PAVEMENT MARKING, TYPE B INLAID LINE - 8" SKIP DASH WHITE
- ⑥ RAISED REFLECTIVE PAVEMENT MARKERS - CRYSTAL, ONE-WAY
- ⑦ RAISED REFLECTIVE PAVEMENT MARKERS - AMBER, ONE-WAY

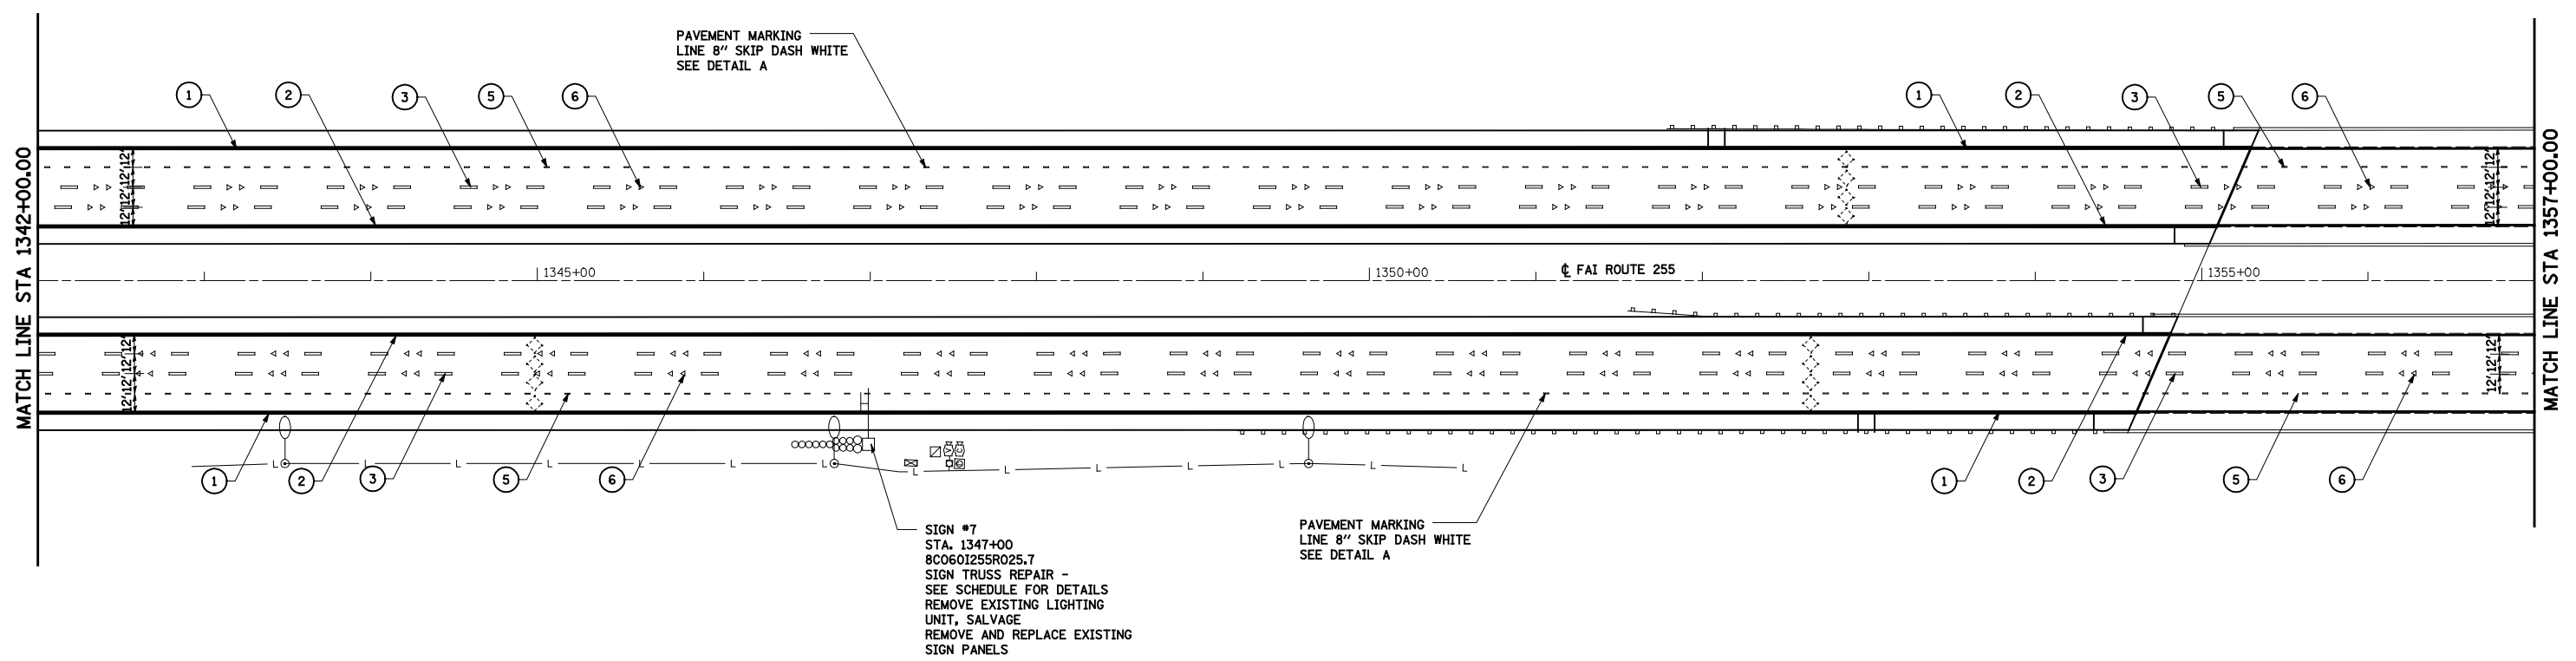

FILE NAME =	USER NAME = Paul	DESIGNED - JWS	REVISED -
#FILE#		DRAWN - PDB	REVISED -
	PLOT SCALE = 100.0000' / IN.	CHECKED - BRM	REVISED -
	PLOT DATE = 7/31/2012	DATE - 7-19-11	REVISED -

**STATE OF ILLINOIS
DEPARTMENT OF TRANSPORTATION**

PAVEMENT MARKING AND SIGNING PLANS, FAI ROUTE 255

SCALE: 1"=50' SHEET NO. 9 OF 22 SHEETS STA. 1342+00.00 TO STA. 1357+00.00

F.A.I. RTE.	SECTION	COUNTY	TOTAL SHEETS	SHEET NO.
255	60-(7,8)RS-2	MADISON	261	105
CONTRACT NO. 76A89			ILLINOIS FED. AID PROJECT	