



RAMP 6
SEE SHEET 17
MATCH LINE
STA 612+00.00


END RESURFACING
RAMP 6 (I-255/I-55/70)
STA 617+75

PT STA
618+42.72

PCC STA 615+46.61

MATCH LINE STA 457+50.00

MATCH LINE STA 471+00.00

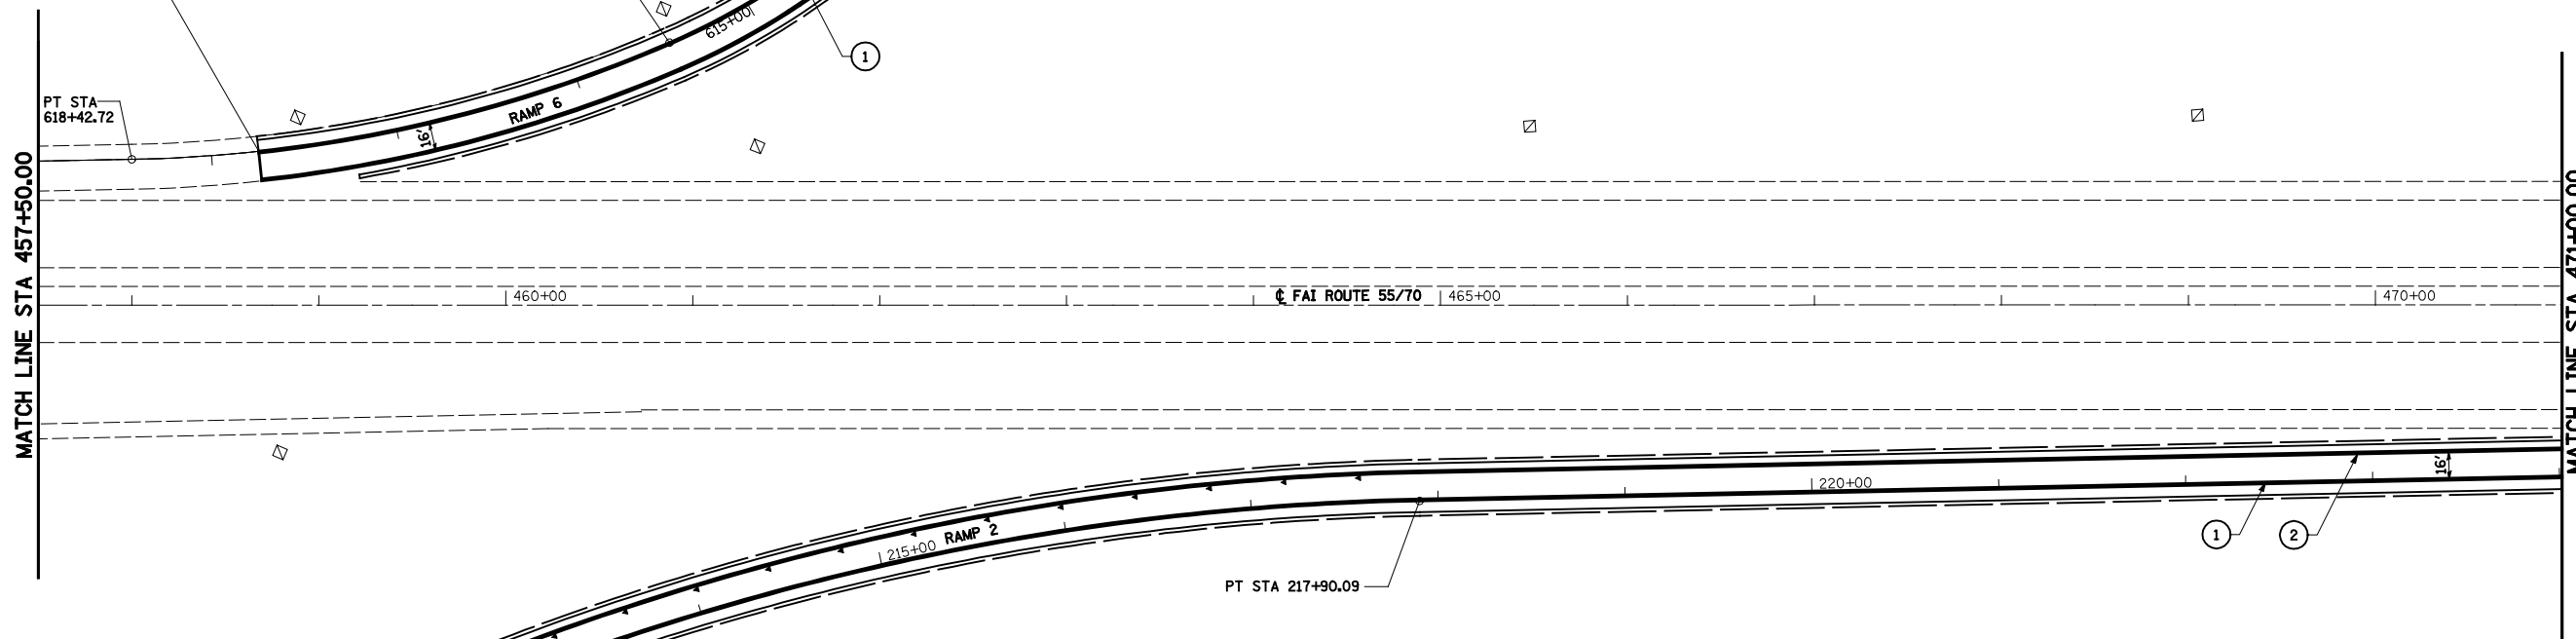

RAMP 2
MATCH LINE
STA 209+00.00
SEE SHEET 5

40' CTS.
TYP.

LEGEND

- ① PREFORMED PLASTIC PAVEMENT MARKING, TYPE B INLAID LINE - 4" SOLID WHITE
- ② PREFORMED PLASTIC PAVEMENT MARKING, TYPE B INLAID LINE - 4" SOLID YELLOW
- ③ PREFORMED PLASTIC PAVEMENT MARKING, TYPE B INLAID LINE - 4" SKIP DASH WHITE
- ④ PREFORMED PLASTIC PAVEMENT MARKING, TYPE B INLAID LINE - 8" SOLID WHITE
- ⑤ PREFORMED PLASTIC PAVEMENT MARKING, TYPE B INLAID LINE - 8" SKIP DASH WHITE
- ⑥ RAISED REFLECTIVE PAVEMENT MARKERS - CRYSTAL, ONE-WAY
- ⑦ RAISED REFLECTIVE PAVEMENT MARKERS - AMBER, ONE-WAY



| | | | |
|------------------------|------------------------------|----------------|-----------|
| FILE NAME = #FILEL# | USER NAME = Paul | DESIGNED - JWS | REVISED - |
| | | DRAWN - PDB | REVISED - |
| | PLOT SCALE = 100.0000' / IN. | CHECKED - BRM | REVISED - |
| | PLOT DATE = 7/31/2012 | DATE - 7-27-11 | REVISED - |

**STATE OF ILLINOIS
DEPARTMENT OF TRANSPORTATION**

RAMP PAVEMENT MARKING AND SIGNING PLANS, FAI ROUTE 255

SCALE: 1"=50' SHEET NO. 15 OF 22 SHEETS STA. 457+50.00 TO STA. 471+00.00

| F.A.I. RTE. | SECTION | COUNTY | TOTAL SHEETS | SHEET NO. |
|---------------------------|--------------|---------|--------------|-----------|
| 255 | 60-(7,8)RS-2 | MADISON | 261 | 111 |
| CONTRACT NO. 76A89 | | | | |
| ILLINOIS FED. AID PROJECT | | | | |