


EXISTING CONDITION



PROPOSED CONDITION

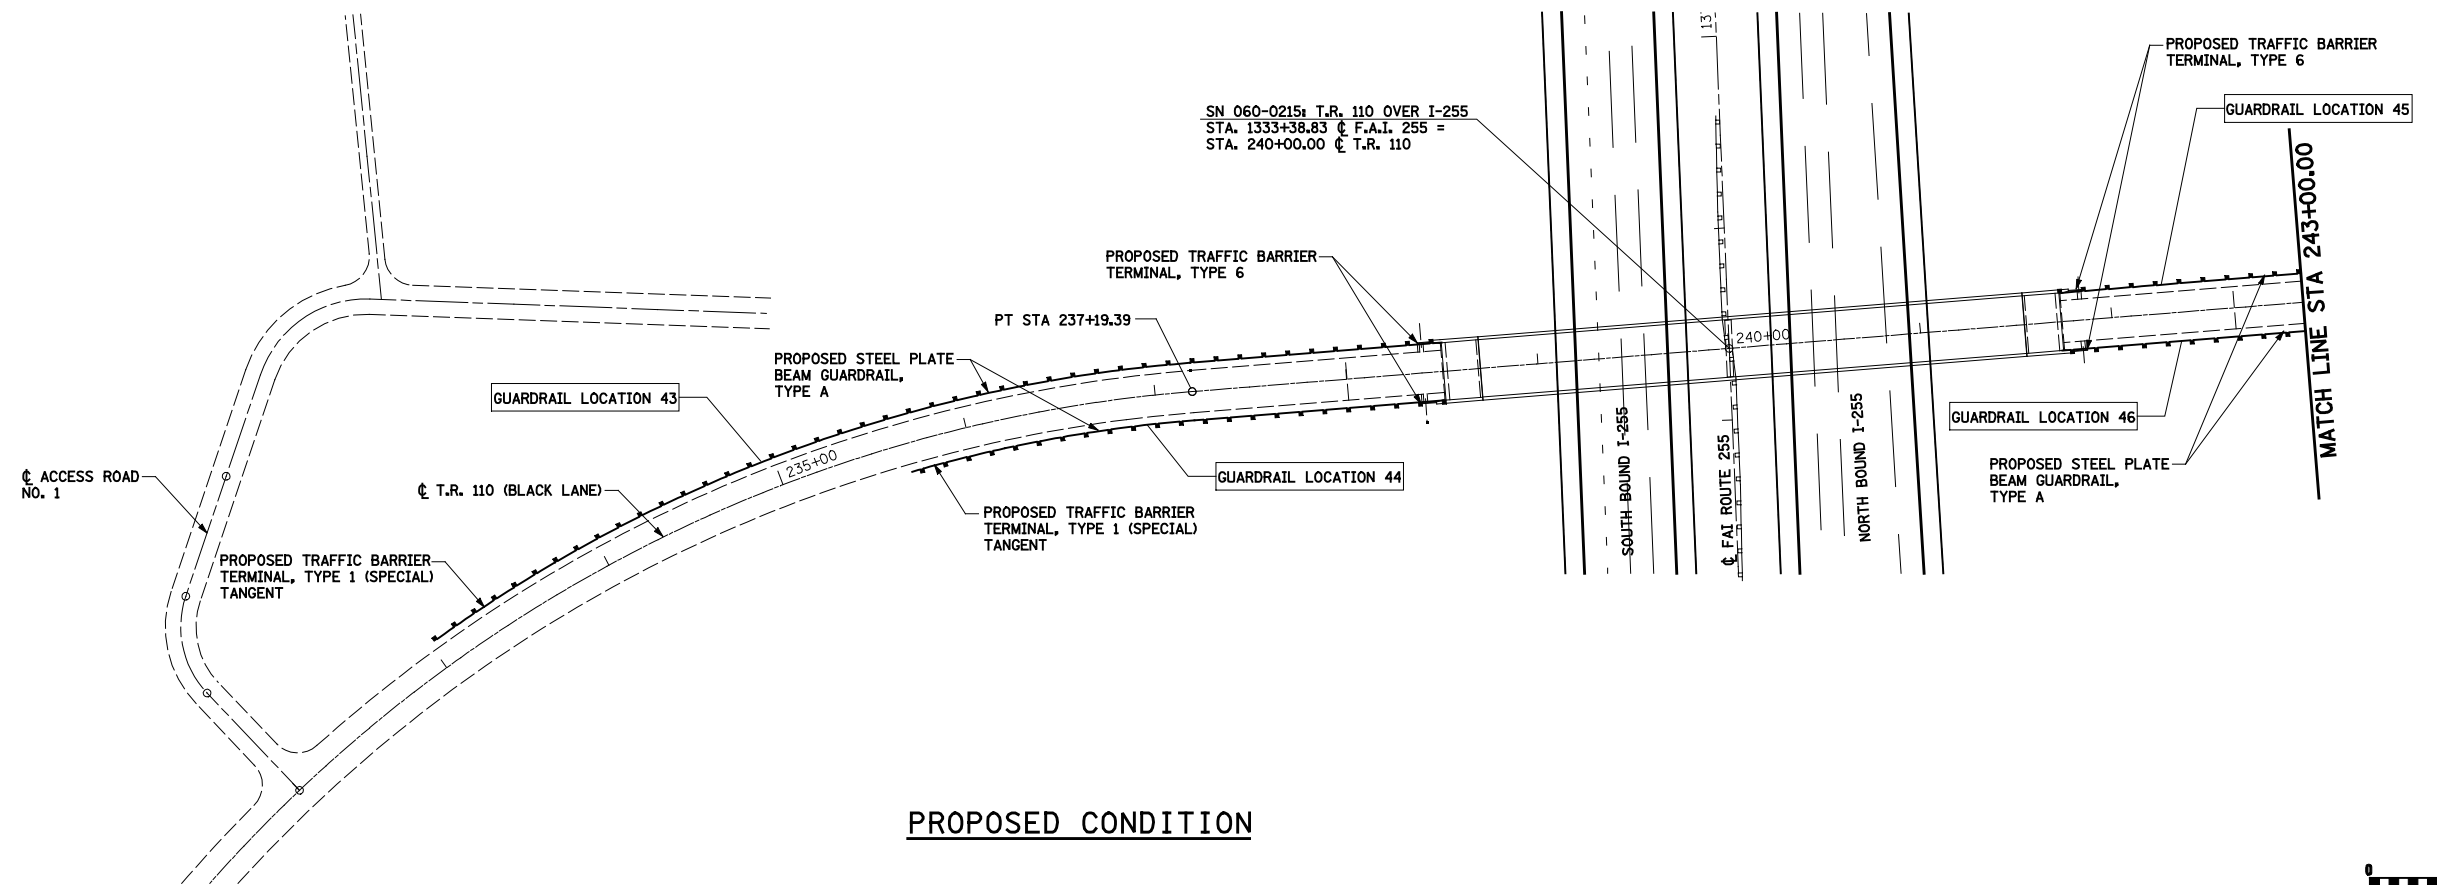

FILE NAME = #FILEL#	USER NAME = Paul	DESIGNED - JWS	REVISED -	STATE OF ILLINOIS DEPARTMENT OF TRANSPORTATION	GUARDRAIL PLAN SHEET T.R. 110 (BLACK LANE)			F.A.I. RTE.	SECTION	COUNTY	TOTAL SHEETS	SHEET NO.
		DRAWN - PDB	REVISED -		SCALE: 1"=50'	SHEET NO. 1 OF 2 SHEETS	STA. 288+28.88 TO STA. 143+00.00	255	60-(7,8)RS-2	MADISON	261	180
		CHECKED - BRM	REVISED -		CONTRACT NO. 76A89							
		DATE - 7-27-11	REVISED -		ILLINOIS FED. AID PROJECT							