


EXISTING CONDITION



PROPOSED CONDITION

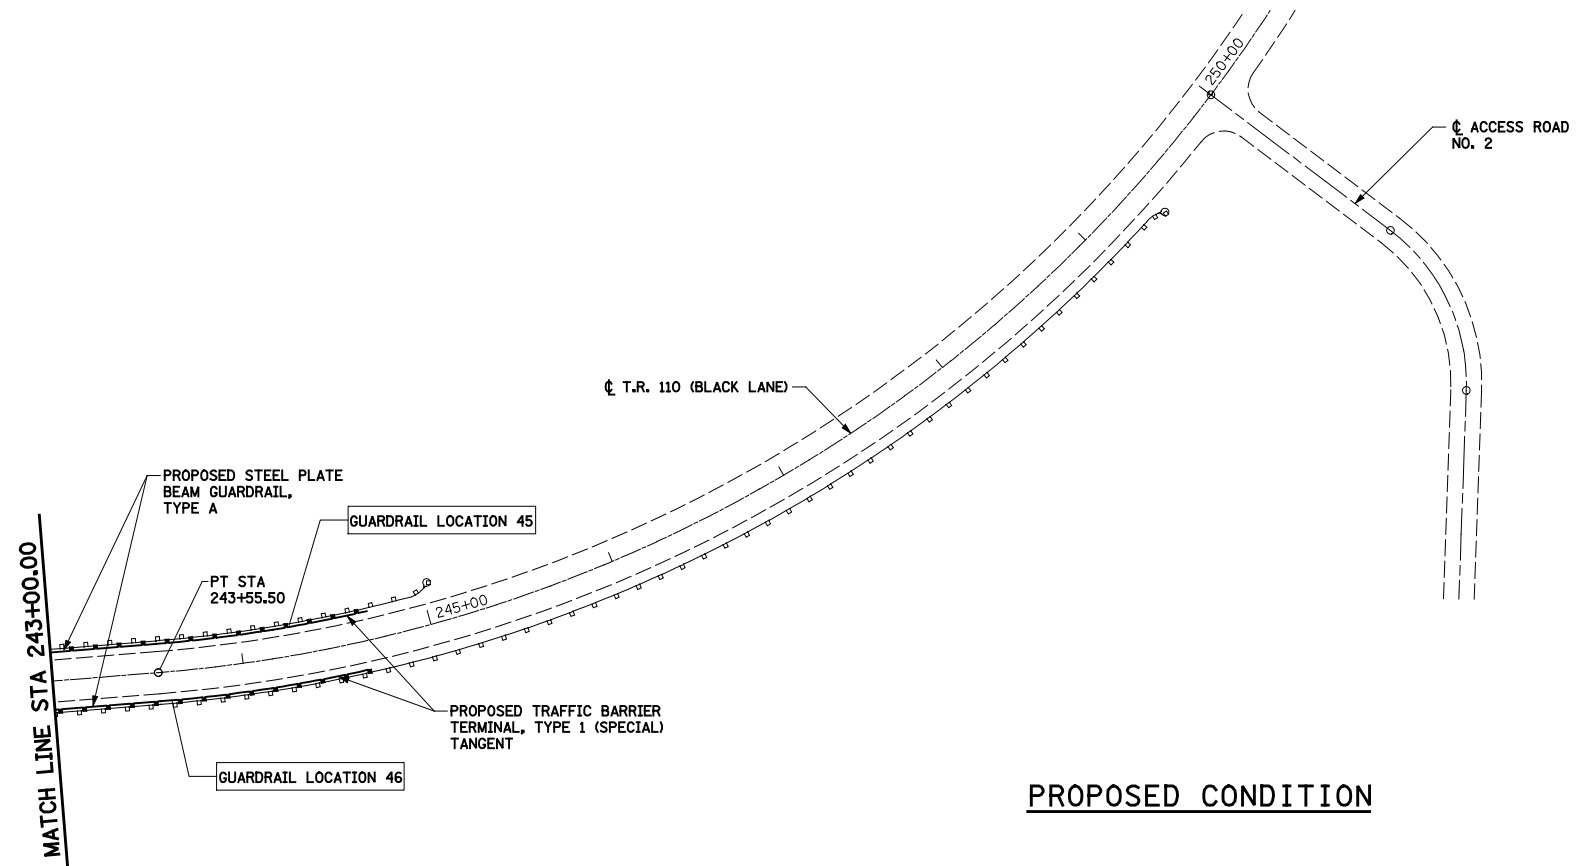

FILE NAME =
#FILEL#

USER NAME = Paul
PLOT SCALE = 100.0000' / IN.
PLOT DATE = 7/31/2012

DESIGNED - JWS
DRAWN - PDB
CHECKED - BRM
DATE - 7-27-11

REVISED -
REVISED -
REVISED -
REVISED -

**STATE OF ILLINOIS
DEPARTMENT OF TRANSPORTATION**

**GUARDRAIL PLAN SHEET
T.R. 110 (BLACK LANE)**

SCALE: 1"=50' SHEET NO. 2 OF 2 SHEETS STA. 143+00.00 TO STA. 254+67.28

F.A.I. RTE.	SECTION	COUNTY	TOTAL SHEETS	SHEET NO.
255	60-(7,8)RS-2	MADISON	261	181
CONTRACT NO. 76A89				
ILLINOIS FED. AID PROJECT				