


SURFACE TRANSITION E DETAIL
NOT TO SCALE

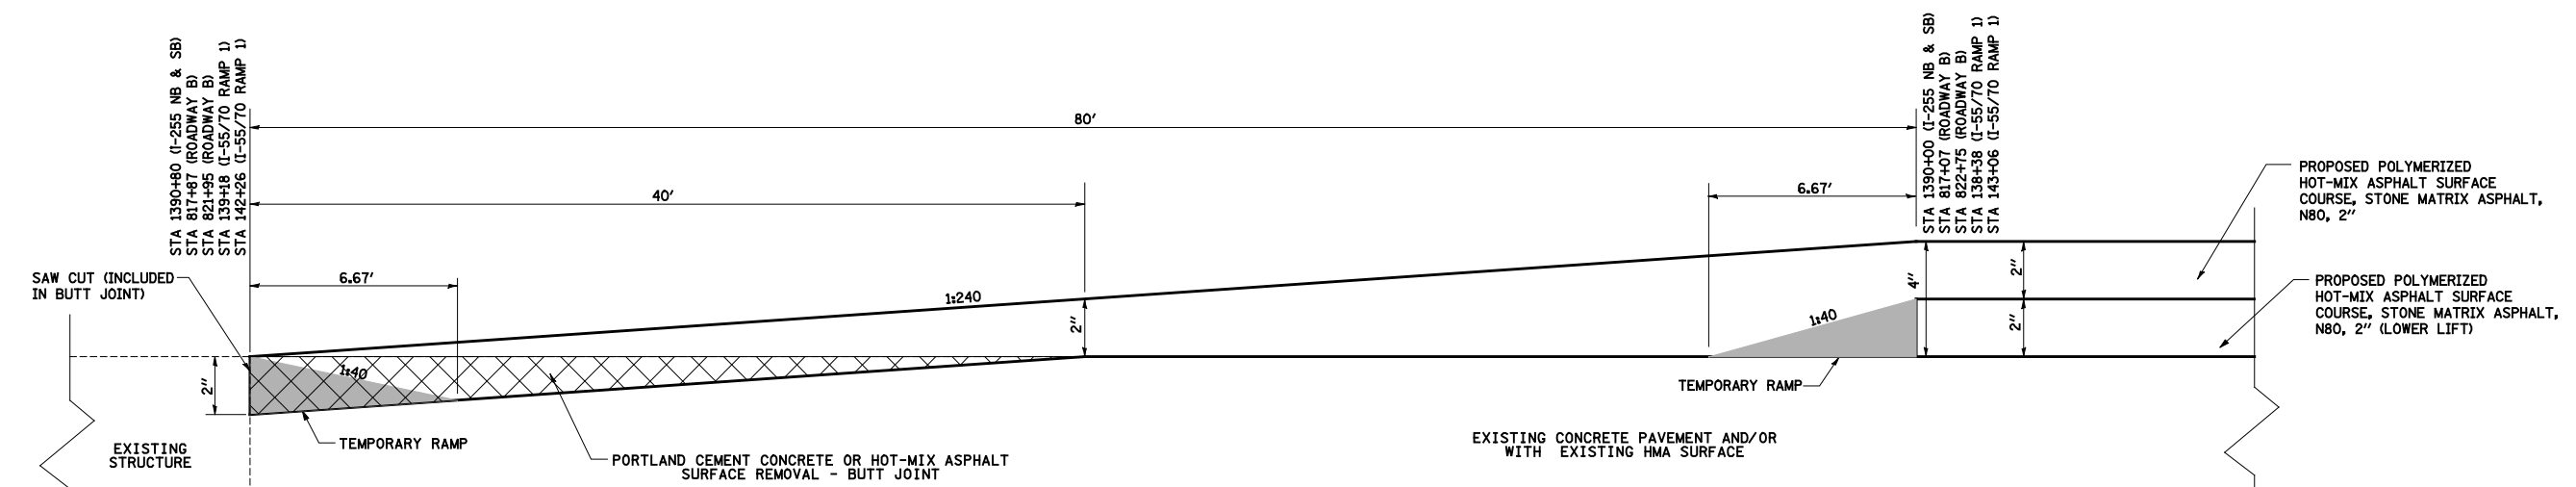

SURFACE TRANSITION F DETAIL
NOT TO SCALE

- LEGEND**
- HOT-MIX ASPHALT SURFACE REMOVAL, 1"
 - HOT-MIX ASPHALT SURFACE REMOVAL - BUTT JOINT
 - PORTLAND CEMENT CONCRETE SURFACE REMOVAL - BUTT JOINT
 - TEMPORARY RAMP

FILE NAME =	USER NAME = Paul	DESIGNED - JWS	REVISED -	STATE OF ILLINOIS DEPARTMENT OF TRANSPORTATION	FAI 255 SURFACE TRANSITION DETAIL			F.A.I. RTE. 255	SECTION 60-(7,8)RS-2	COUNTY MADISON	TOTAL SHEETS 261	SHEET NO. 184
S:\Projects\410-0022-2H1 255 S\ dgn\CADD Sheets\DR16A	9-ahf-sur-f-transition-detail.dgn	DRAWN - PDB	REVISED -		SCALE:	SHEET NO. 3 OF 8 SHEETS	STA.	TO STA.	CONTRACT NO. 76A89			
PLOT SCALE = 40.0000' / IN.	CHECKED - BRM	DATE - 8-25-11	REVISED -		FED. ROAD DIST. NO. ILLINOIS FED. AID PROJECT							
PLOT DATE = 7/31/2012	DATE - 8-25-11	REVISED -										