


**SURFACE TRANSITION G DETAIL**  
NOT TO SCALE

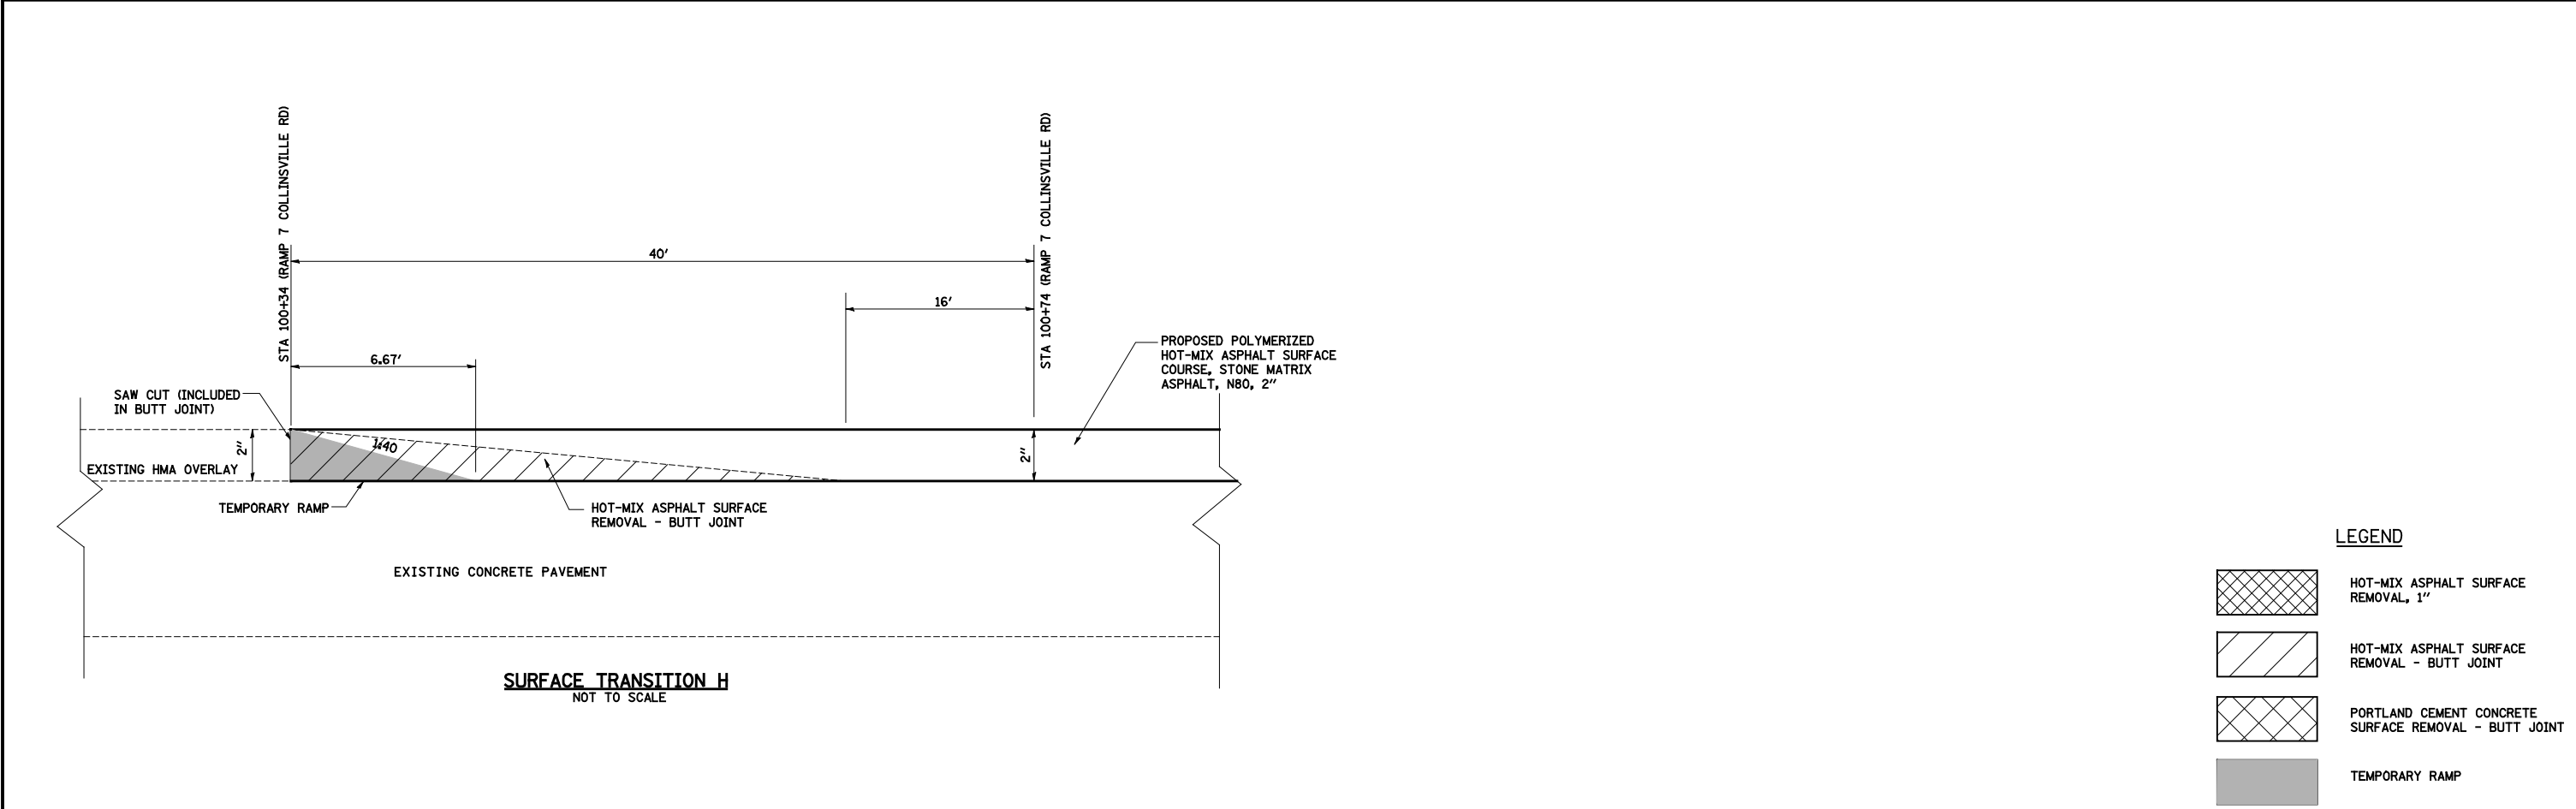

**SURFACE TRANSITION H**  
NOT TO SCALE

**LEGEND**

	HOT-MIX ASPHALT SURFACE REMOVAL, 1"
	HOT-MIX ASPHALT SURFACE REMOVAL - BUTT JOINT
	PORTLAND CEMENT CONCRETE SURFACE REMOVAL - BUTT JOINT
	TEMPORARY RAMP

FILE NAME =	USER NAME = Paul	DESIGNED - JWS	REVISED -	<b>STATE OF ILLINOIS DEPARTMENT OF TRANSPORTATION</b>	<b>FAI 255 SURFACE TRANSITION DETAIL</b>		F.A.I. RTE. 255	SECTION 60-(7,8)RS-2	COUNTY MADISON	TOTAL SHEETS 261	SHEET NO. 185	
S:\Projects\410-0022-2H1 255 S\ dgn\CADD Sheets\DR16A	9-ahf-surf-transition-detail.dgn	DRAWN - PDB	REVISED -		SCALE:	SHEET NO. 4 OF 8 SHEETS	STA. TO STA.	FED. ROAD DIST. NO.	ILLINOIS FED. AID PROJECT	<b>CONTRACT NO. 76A89</b>		
	PLOT SCALE = 40.0000 ' / IN.	CHECKED - BRM	REVISED -									
	PLOT DATE = 7/31/2012	DATE - 8-25-11	REVISED -									